
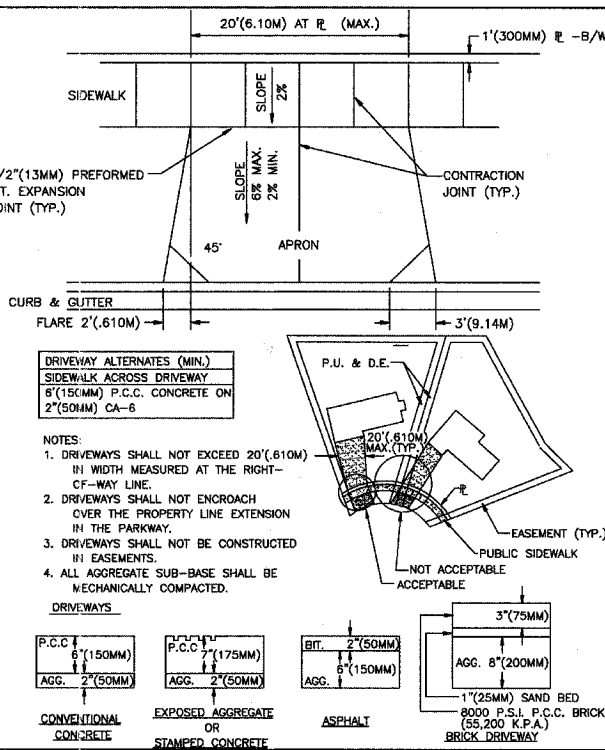
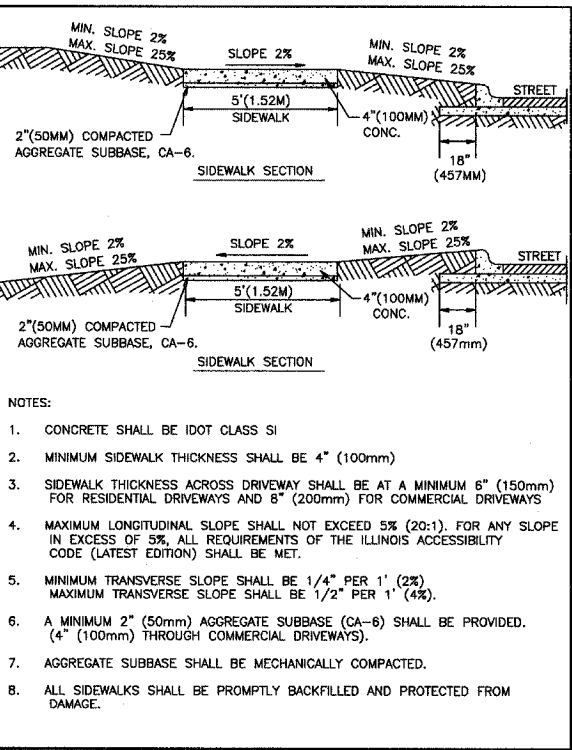
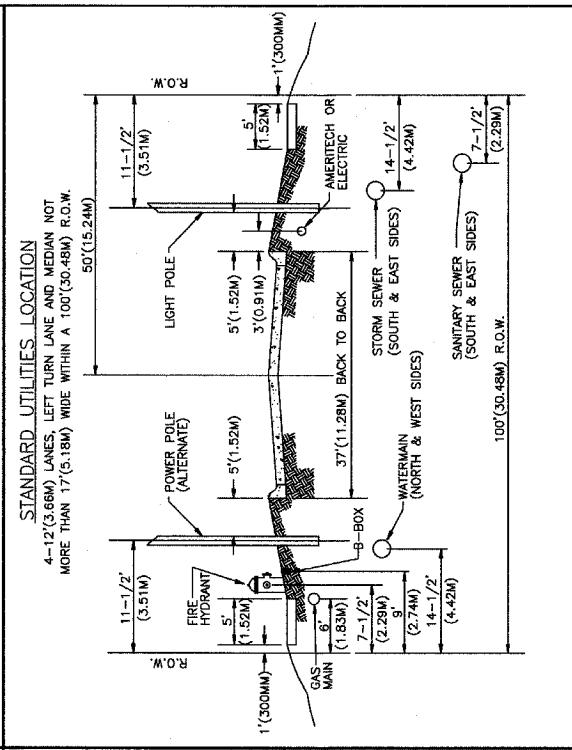


F.A.U. RTE.	SECTION	COUNTY	TOTAL SHEETS	SHEET NO
1545	00-00115-00-BR	DUPAGE	97	78
STA. 1+31.77	TO STA. 5+50.00			
FED. ROAD DIST. NO.	ILLINOIS	FED. AID PROJECT	CONTRACT 83961	










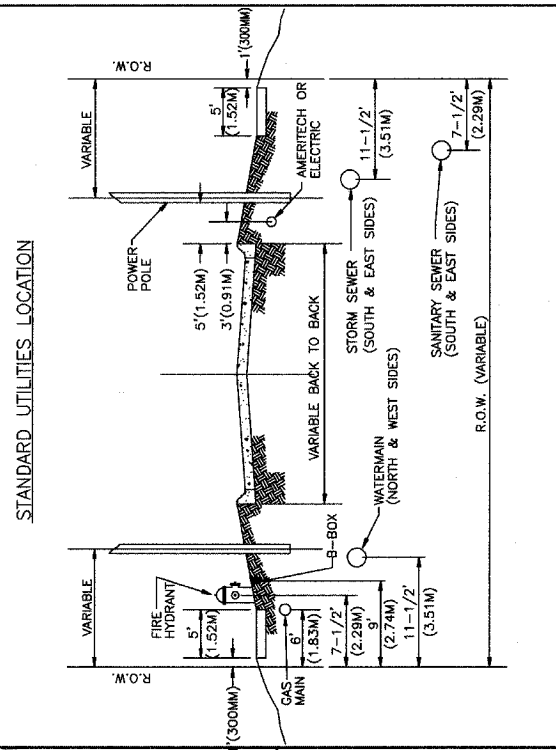


STANDARD UTILITIES LOCATION
CITY OF NAPERVILLE STANDARD DETAIL
Approved By: DATE: 8/21/98 REV: SHEET 1 OF 2 MISC 1

STANDARD UTILITIES LOCATION
CITY OF NAPERVILLE STANDARD DETAIL
Approved By: DATE: 8/29/98 REV: SHEET 2 OF 2 MISC 1

SIDEWALK
CITY OF NAPERVILLE STANDARD DETAIL
Approved By: DATE: 6/8/98 REV: PMVT 3

TYPICAL RESIDENTIAL DRIVEWAY DETAIL
CITY OF NAPERVILLE STANDARD DETAIL
Approved By: DATE: 6/2/98 REV: SHEET 1 OF 2 PMVT 9

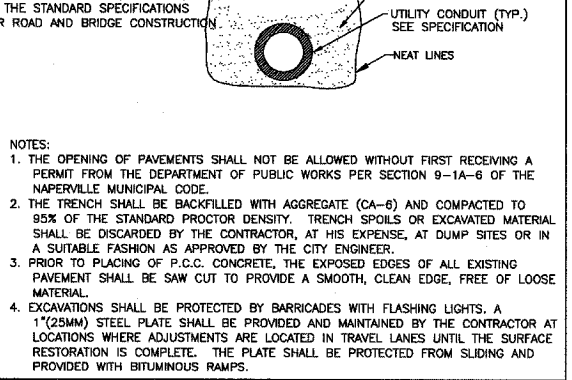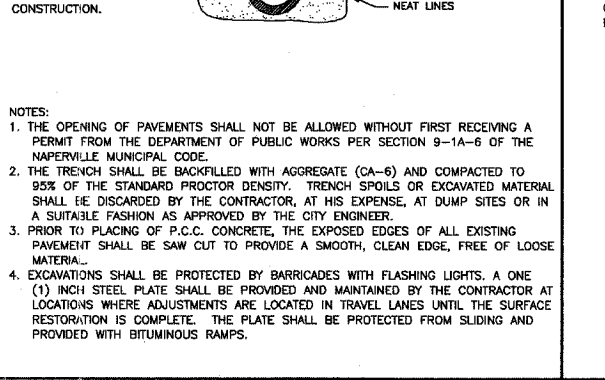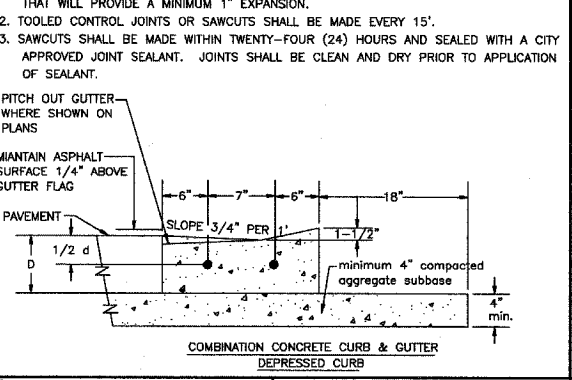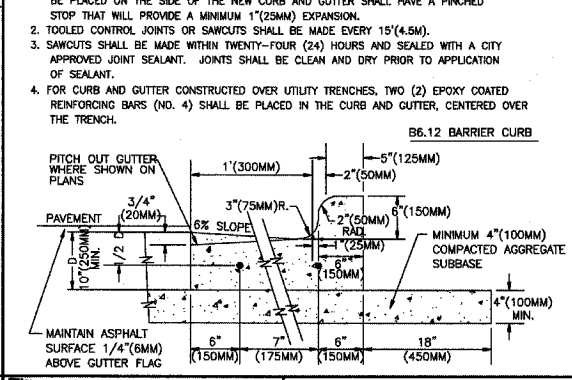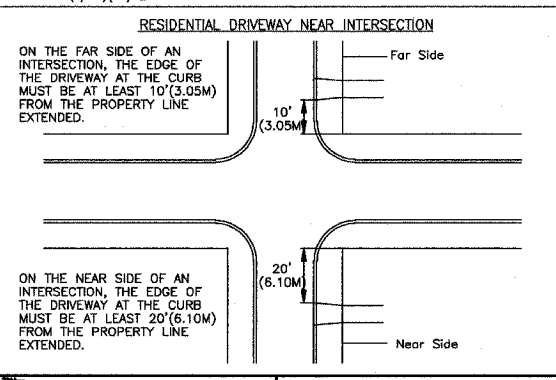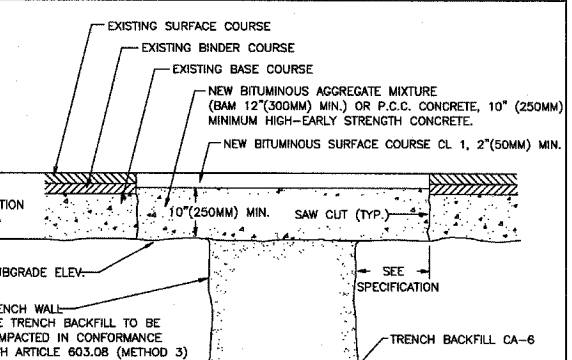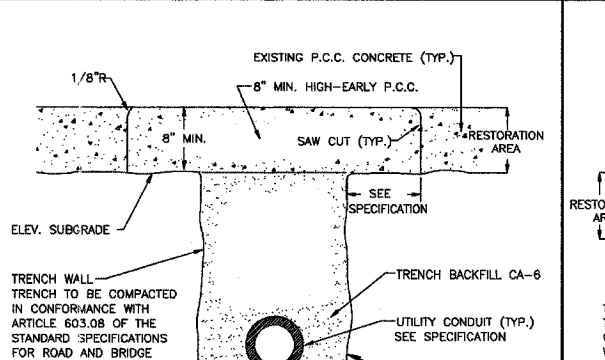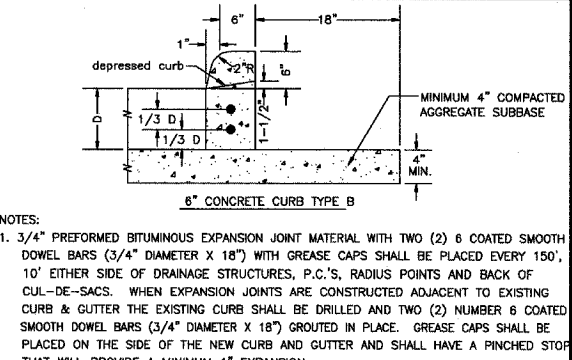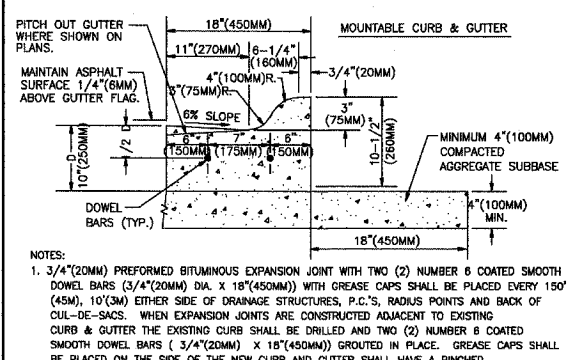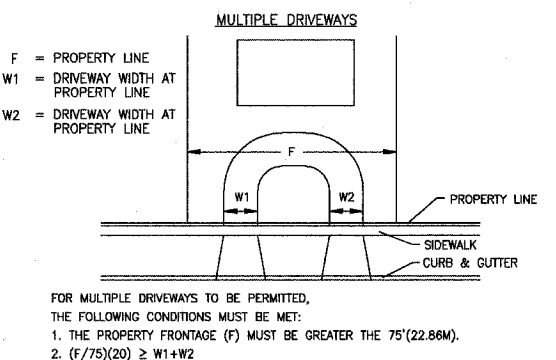

TYPICAL RESIDENTIAL DRIVEWAY DETAIL
CITY OF NAPERVILLE STANDARD DETAIL
Approved By: DATE: 6/2/98 REV: SHEET 2 OF 2 PMVT 9

CURB & GUTTER
CITY OF NAPERVILLE STANDARD DETAIL
Approved By: DATE: 6/2/98 REV: SHEET 2 OF 2 PMVT 11

Curb & Gutter
City of Naperville Standard Detail
Scale: N.T.S. Date: 11/13/94 Detail: PMVT 12

Utility Trench Paving Section Thru Existing Rigid Pavements
City of Naperville Standard Detail
Scale: N.T.S. Date: 1/13/94 Detail: PMVT 14

UTILITY TRENCH PAVING SECTION THROUGH EXISTING FLEXIBLE PAVEMENTS
CITY OF NAPERVILLE STANDARD DETAIL
Approved By: DATE: 6/8/98 REV: SHEET 1 OF 2 PMVT 15

NOTES:
1) SEE GENERAL SPECIFICATIONS FOR CHANGES TO THE ABOVE SPECIFICATIONS.

CITY OF NAPERVILLE/DEPARTMENT OF PUBLIC UTILITIES - ELECTRIC

CALL J.U.L.I.E. 48 HRS. PRIOR TO CONSTRUCTION

PROJECT TITLE	IMP NO.	ORD FILE NO.
BAILEY RD. BRIDGE DUCTBANK INSTALLATION		00081980010121090
PROJECT DESCRIPTION	DRWN BY	PROJECT NO.
COORDINATED WITH BRIDGE IMPROVEMENT	JK	EU12-06-04
DATE	WORK NUMBER	AMOUNT
06-09-07	58199	
ISSUED	APPN	COMPLETED BY
ENGINEER RPS		NTS
REVISION		SHEET 12 OF 23