



F.A.U. RTE.	SECTION	COUNTY	TOTAL SHEETS	SHEET NO.
3509	00-00173-00-FP	COOK	246	41
STA.		TO STA.		
FED. ROAD DIST. NO.		ILLINOIS FED. AID PROJECT		

PLOT DATE = 7/12/2007
 FILE NAME = g:\c086\0865\road\shereva\sheet41.dwg
 PLOT SCALE = 28.0000' / IN.
 USER NAME = b.johnson

PLAN	SURVEYED	DATE
	PLOTTED	
	NOTED	
	BY	
	NO.	

PROFILE	SURVEYED	DATE
	PLOTTED	
	NOTED	
	BY	
	NO.	

1051 PERMETER DRIVE SUITE 1025
 SCHAUMBURG, ILLINOIS 60173
 (847) 605-9600

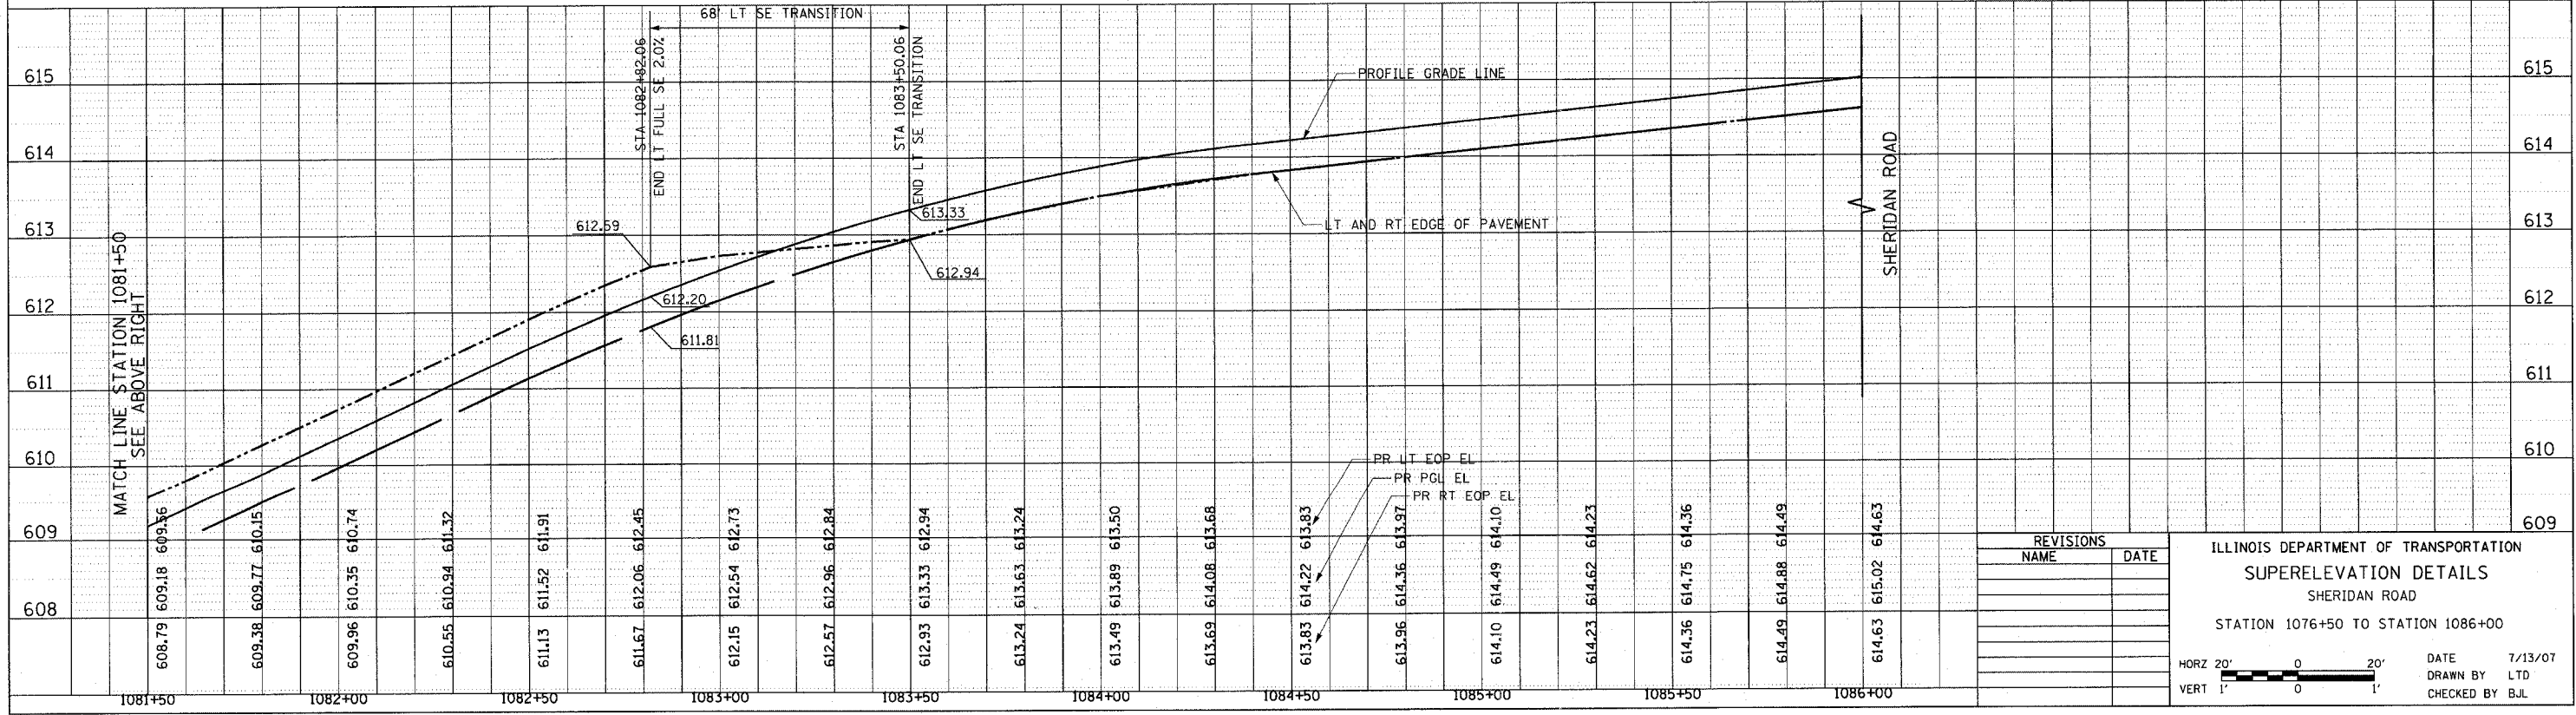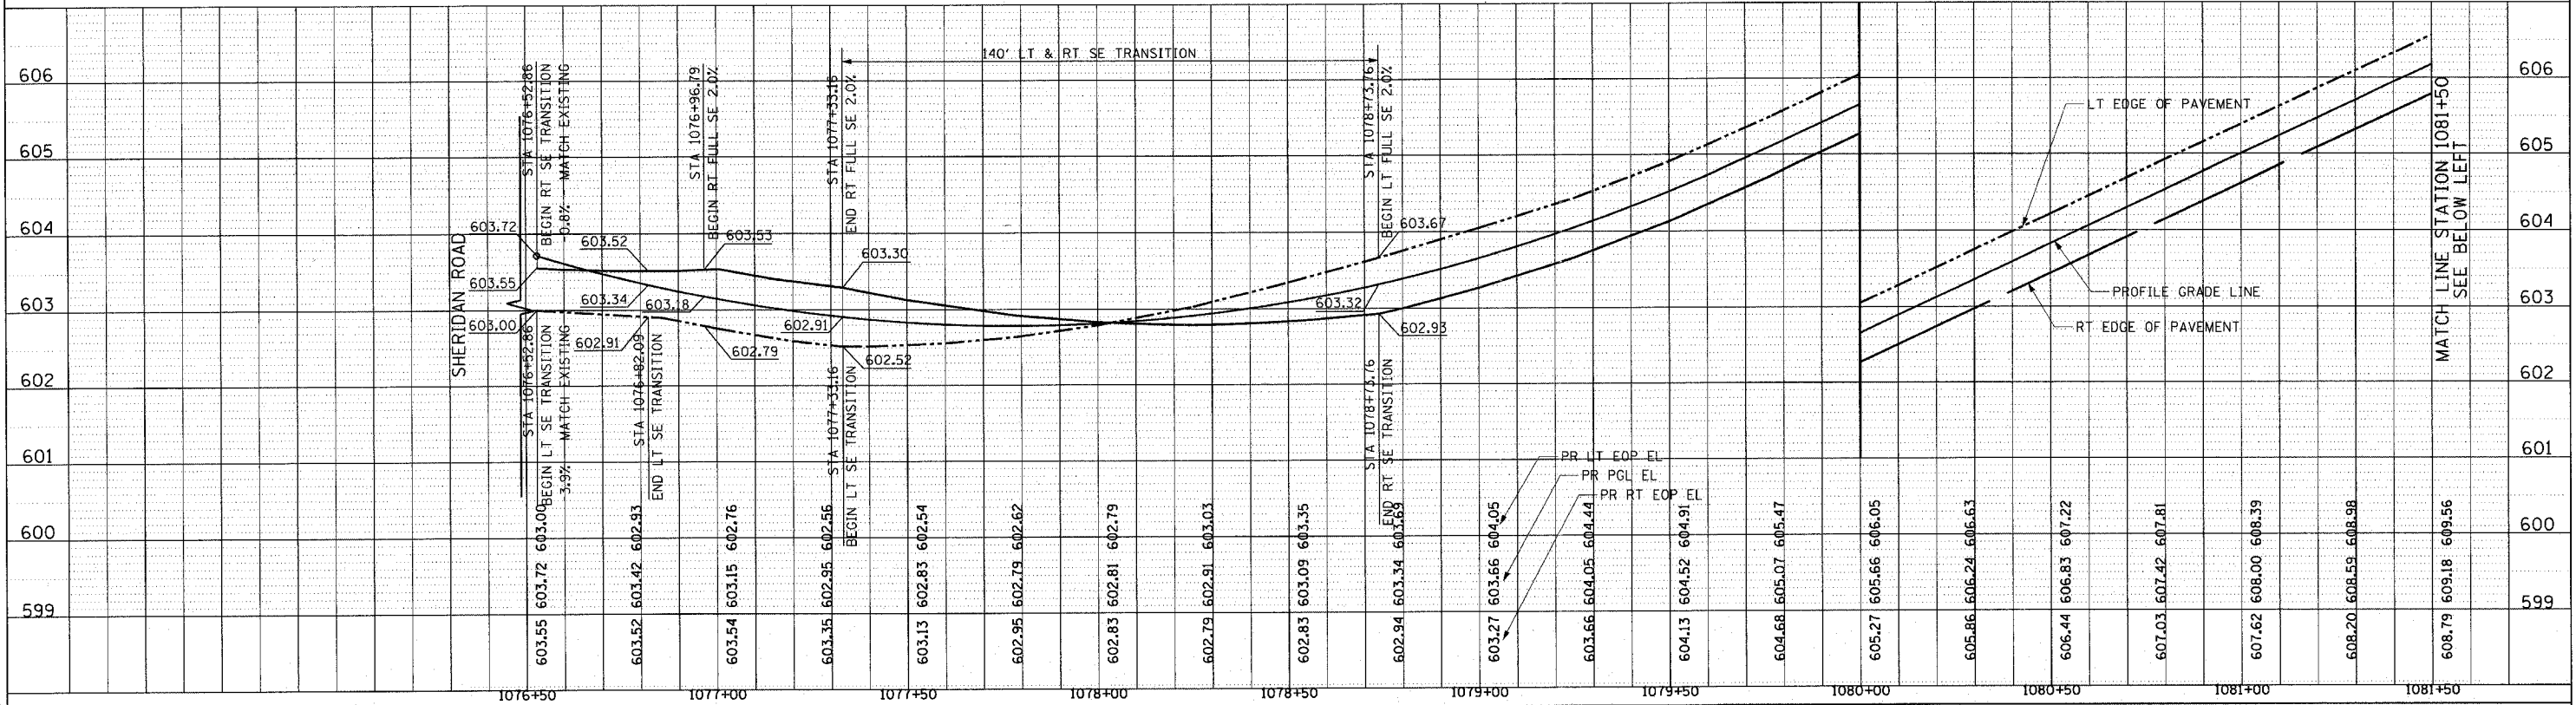

REVISIONS	
NAME	DATE

ILLINOIS DEPARTMENT OF TRANSPORTATION
SUPERELEVATION DETAILS
 SHERIDAN ROAD
 STATION 1076+50 TO STATION 1086+00

DATE 7/13/07
 DRAWN BY LTD
 CHECKED BY BJL

HORZ 20' / VERT 1'