



CONTRACT NO. 83964				
F.A.U. NO.	SECTION	COUNTY	TOTAL SHEETS	SHEET NO.
3509	00-00173-00-FP	COOK	246	67
STA. 1048+00		TO STA. 1076+00		
FED. ROAD DIST. NO. 7 ILLINOIS FED. AID PROJECT				

PLOT DATE = 7/12/2007
 FILE NAME = g:\cadd\80805\road\sheeta\drpr03a.plt
 PLOT SCALE = 48,9999 / IN.
 USER NAME = EJohnson

PLAN	DATE	BY
SURVEYED		
DESIGNED		
CHECKED		
NOTE BOOK NO.		
PAID FILE NAME		

PROFILE	DATE	BY
SURVEYED		
DESIGNED		
CHECKED		
NOTE BOOK NO.		
STRUCTURE NOTATIONS GRID		

1051 PERIMETER DRIVE, SUITE 025
 SCHAMBURG, ILLINOIS 60173
 (847) 605-8600

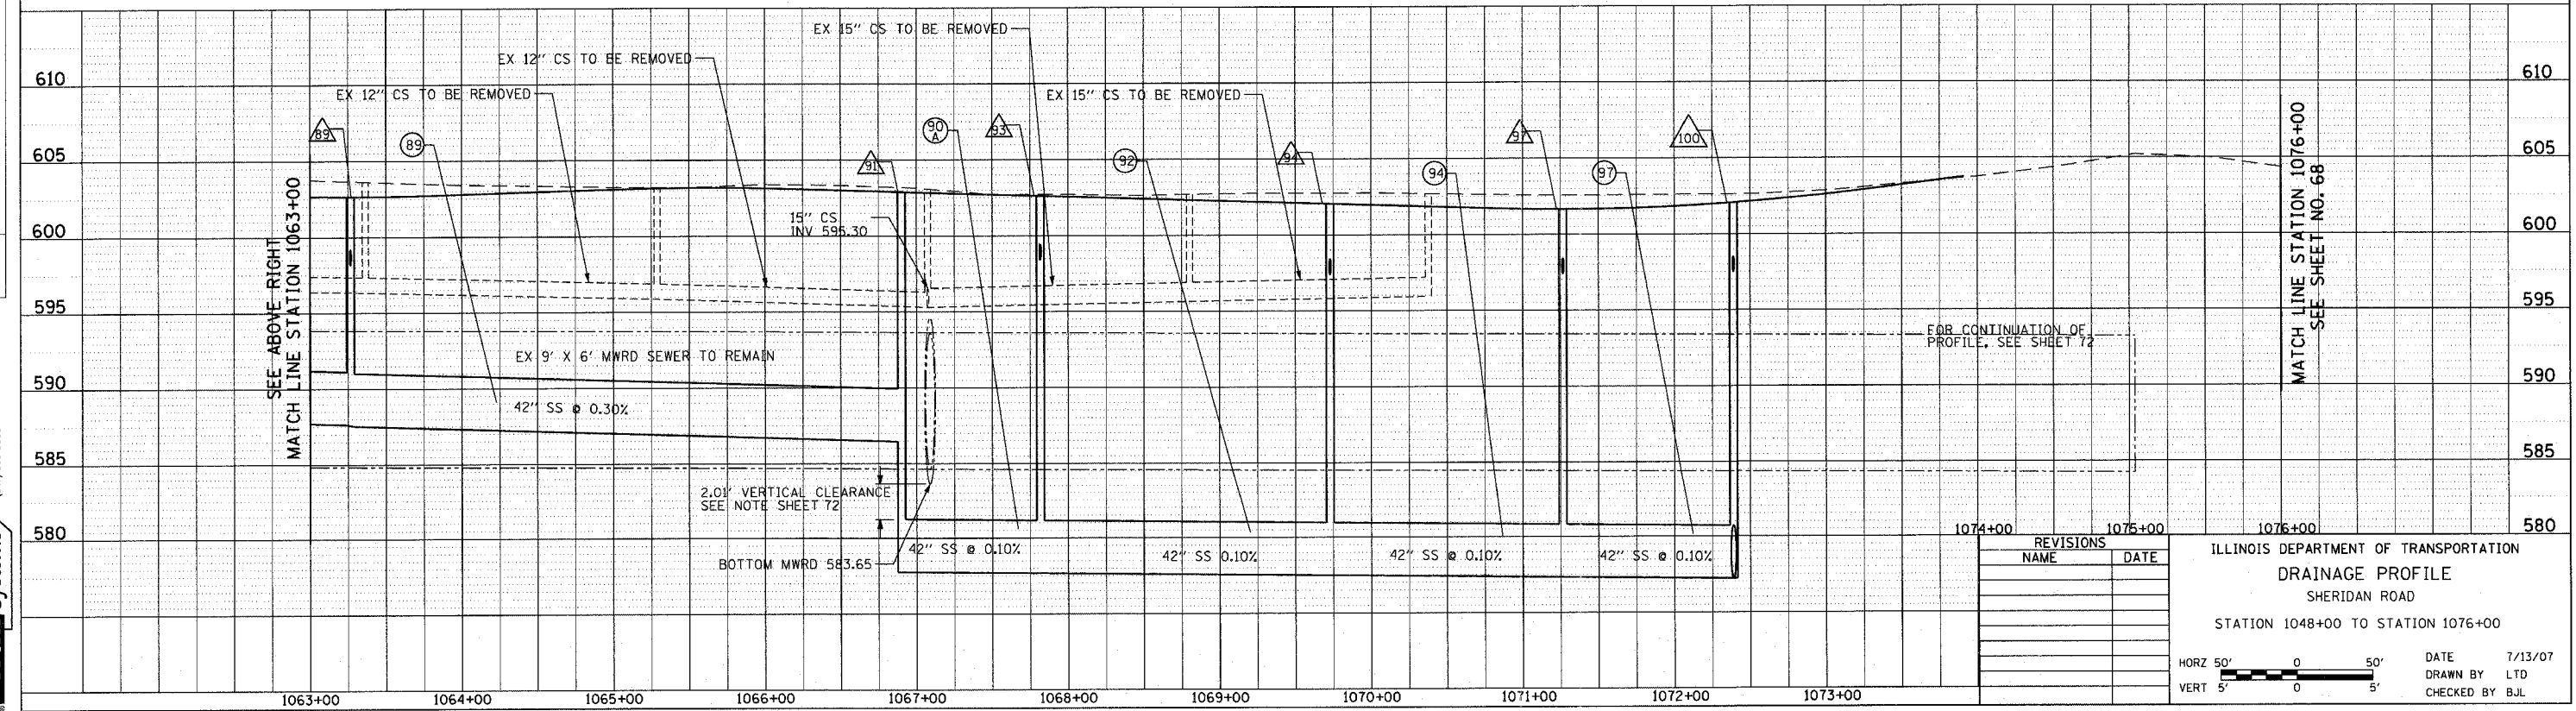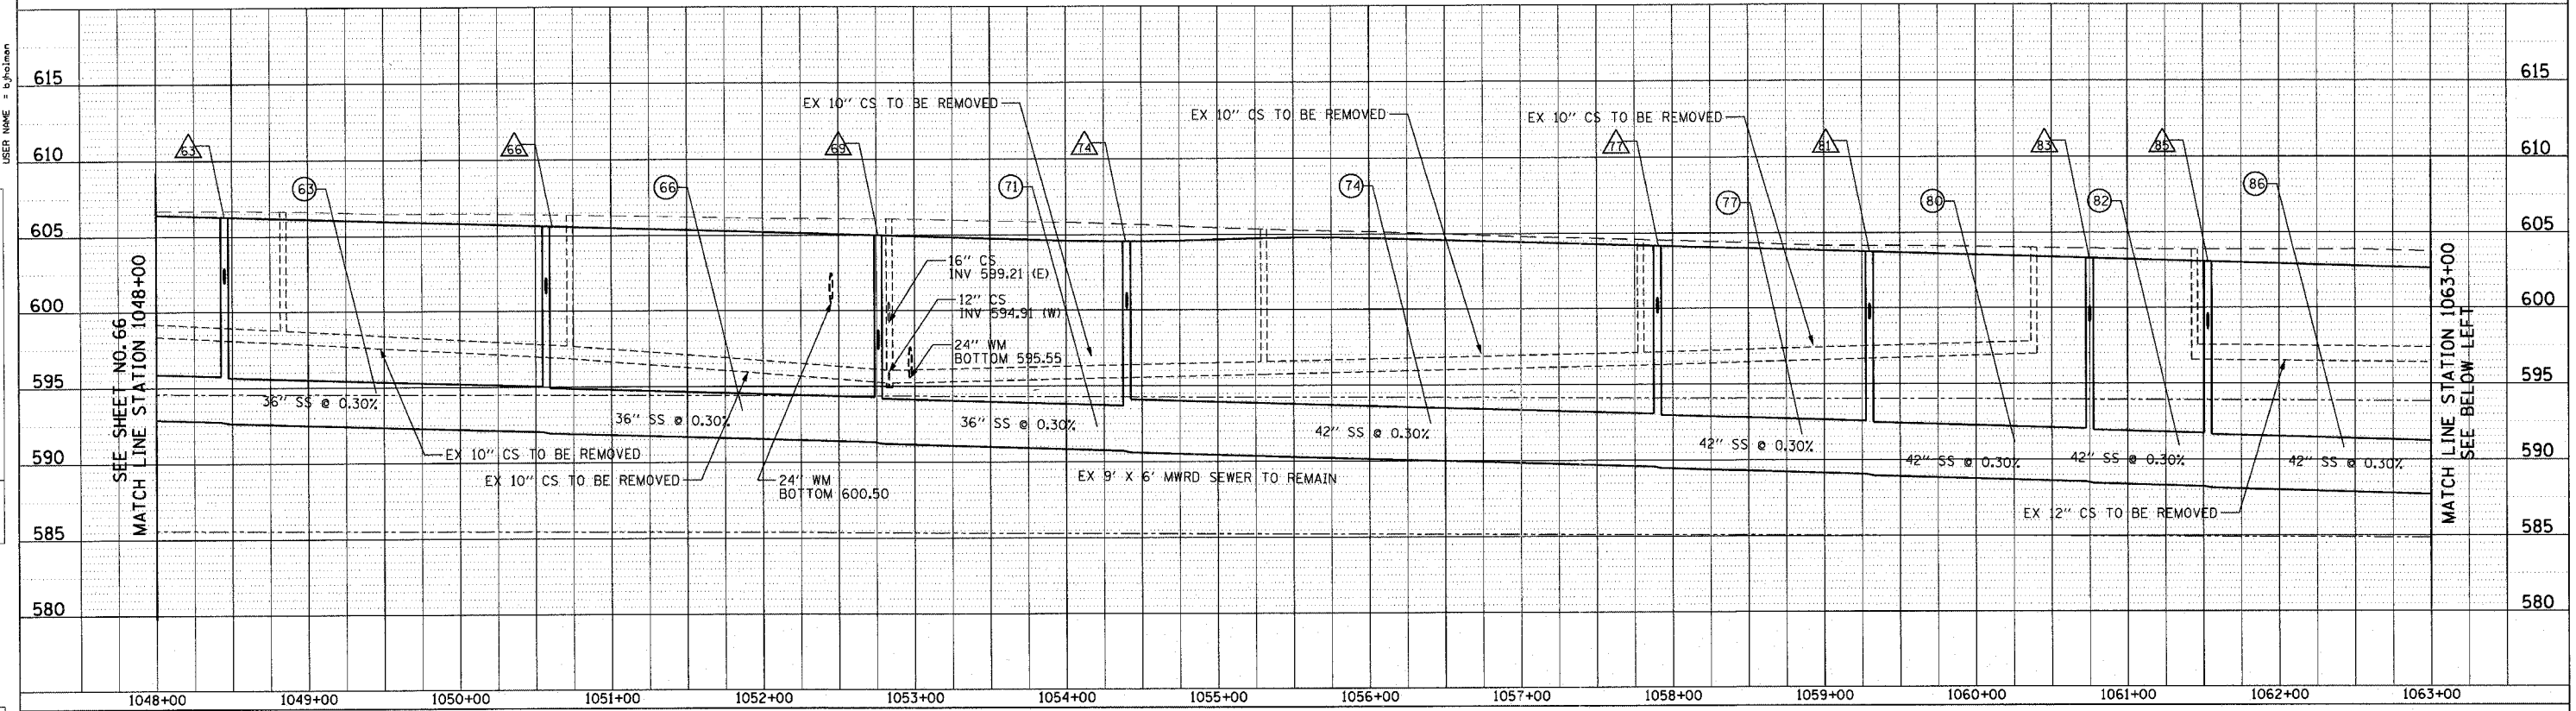

REVISIONS	
NAME	DATE

ILLINOIS DEPARTMENT OF TRANSPORTATION
 DRAINAGE PROFILE
 SHERIDAN ROAD
 STATION 1048+00 TO STATION 1076+00

HORZ 50' 0 50'
 VERT 5' 0 5'

DATE 7/13/07
 DRAWN BY LTD
 CHECKED BY BJL