


CONTRACT NO. 83964

F.A.U. RTE.	SECTION	COUNTY	TOTAL SHEETS	SHEET NO.
3509	00-00173-00-FF	COOK	246	84
STA. 4088+00		TO STA. 4099+00		
FED. ROAD DIST. NO. 7 ILLINOIS FED. AID PROJECT				

PLOT DATE = 7/12/07  
 PLOT SCALE = 8.5/17" / IN.  
 USER NAME = b.johnson

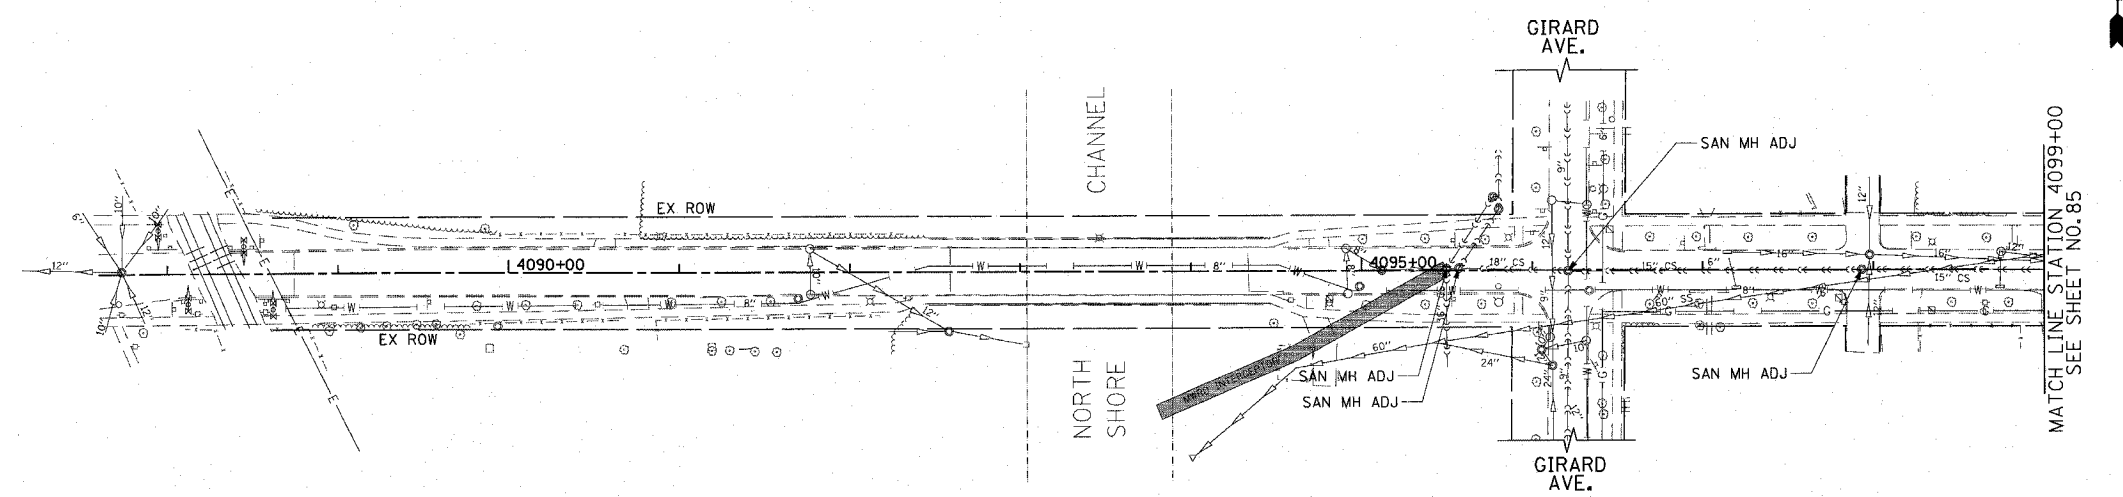


EXISTING

1051 PERIMETER DRIVE, SUITE 1025  
 SCHAMBURG, ILLINOIS 60173  
 (847) 665-9600



PROJECT LIMITS  
 STATION 4088+74.25

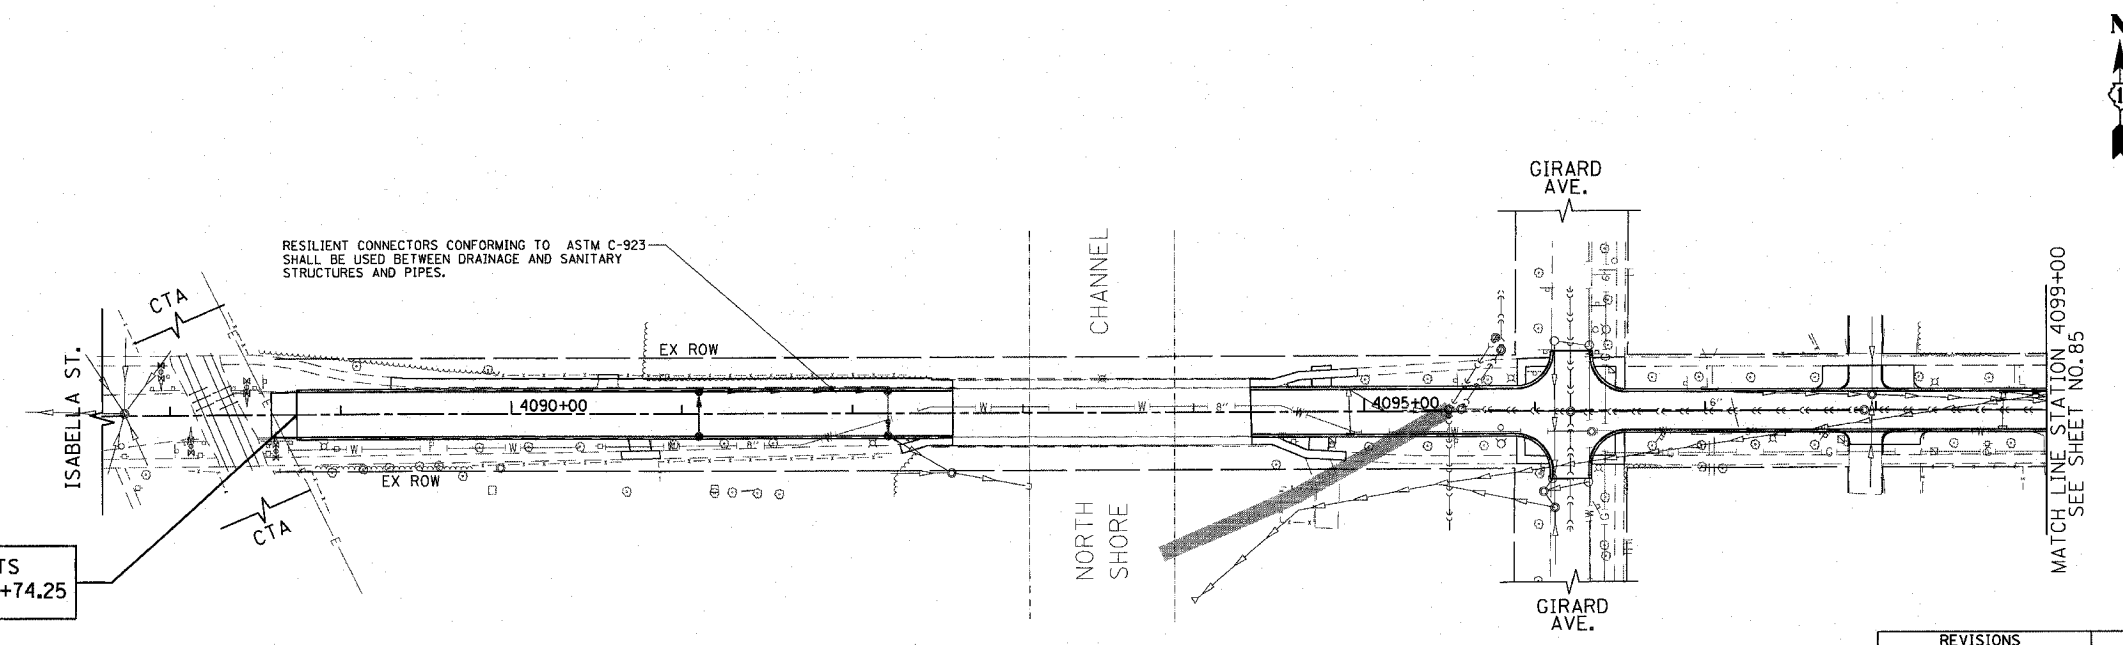

PROPOSED

REVISIONS	
NAME	DATE

ILLINOIS DEPARTMENT OF TRANSPORTATION  
 SANITARY SEWER PLAN  
 ISABELLA STREET  
 STATION 4087+60 TO STATION 4099+00  
 DATE 7/13/07  
 DRAWN BY LTD  
 CHECKED BY BJL

