



F.A.U. RTE.	SECTION	COUNTY	TOTAL SHEETS	SHEET NO.
3509	00-00173-00-FP	COOK	246	85
STA. 4099+00		TO STA. 1113+20.81		
FED. ROAD DIST. NO. 7		ILLINOIS FED. AID PROJECT		

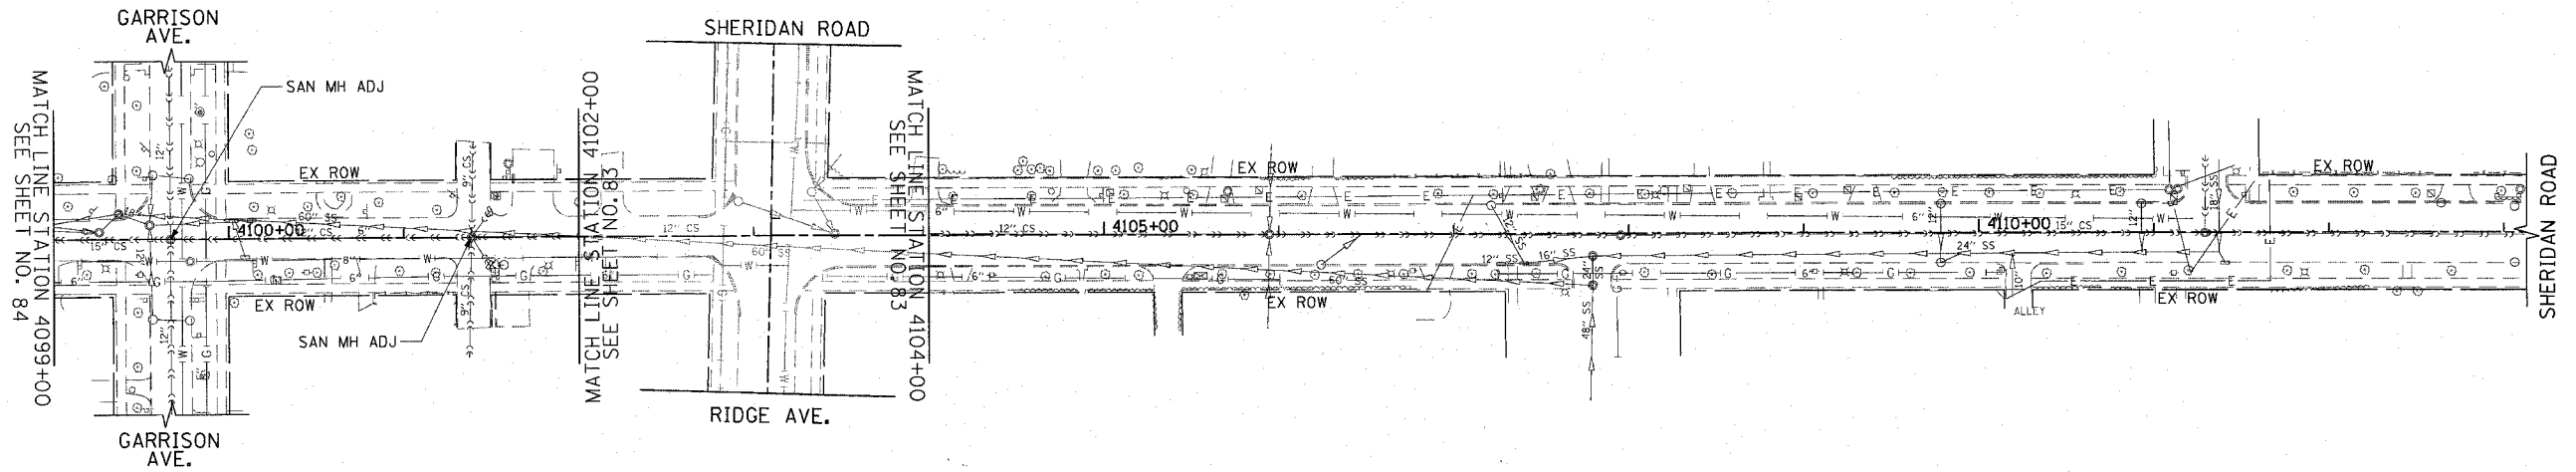

EXISTING

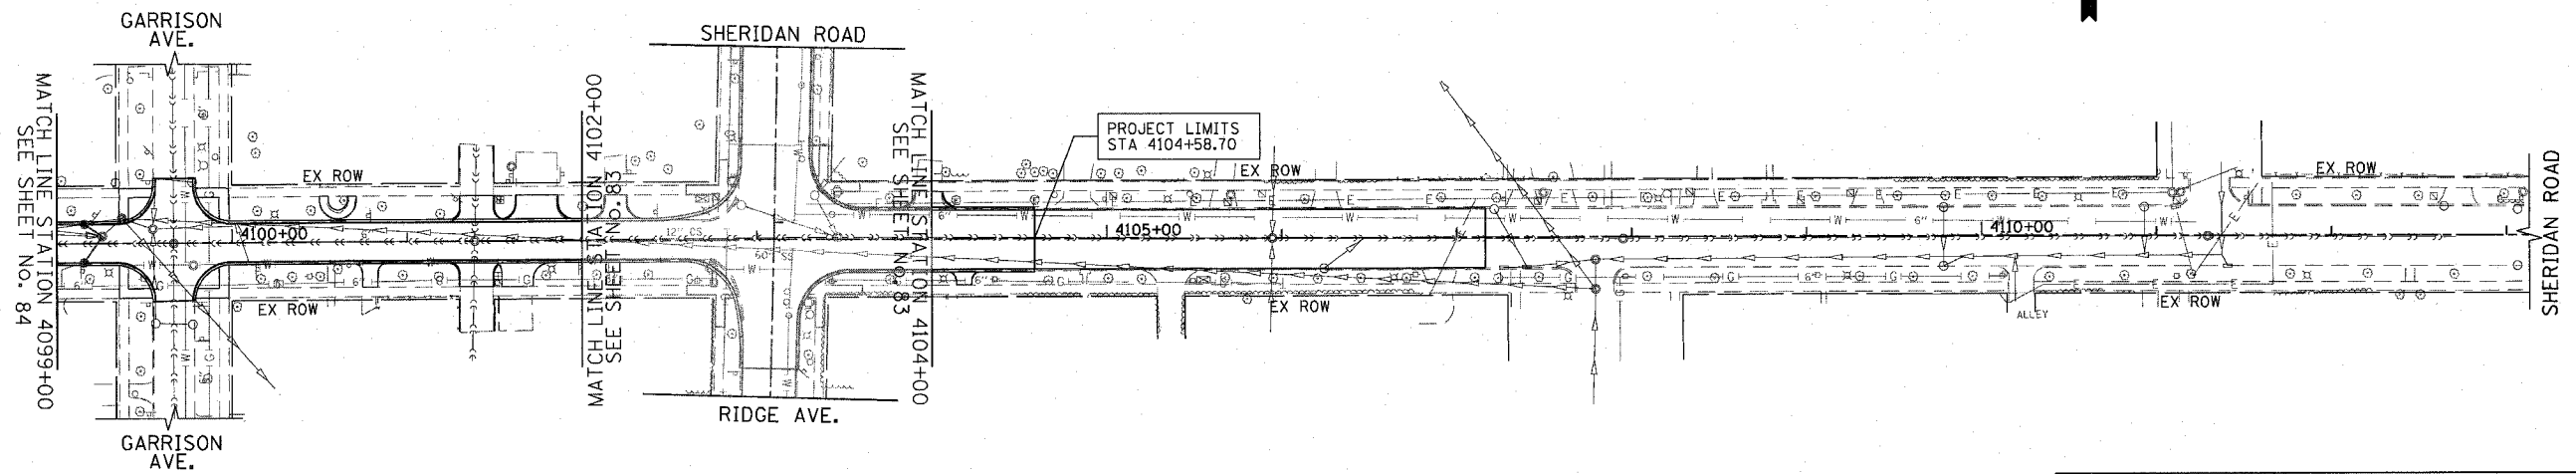

PROPOSED

REVISIONS	
NAME	DATE

ILLINOIS DEPARTMENT OF TRANSPORTATION
SANITARY SEWER PLAN
 ISABELLA STREET
 STATION 4099+00 TO STATION 4113+13

DATE 7/13/07
 DRAWN BY LTD
 CHECKED BY BJL



PLOT DATE = 7/12/2007
 FILE NAME = g:\CDMS\0805\Road\Sheet\Sansew111.dwg
 PLOT SCALE = 50.0000 / 1"
 USER NAME = bjohnson

1051 PERIMETER DRIVE, SUITE 1025
 SCHMIDT, ILLINOIS 60173
 (630) 353-8800

