



F.A.U. RTE.	SECTION	COUNTY	TOTAL SHEETS	SHEET NO.
3509	00-00173-00-FP	COOK	246	87
STA. 1004+50		TO STA. 1025+00		
FED. ROAD DIST. NO. 7 ILLINOIS FED. AID PROJECT				

PLOT DATE = 7/12/2007
 FILE NAME = g:\cadd\83964\road\sheet\ssnpr\87.dwg
 PLOT SCALE = 49.9999 / IN.
 USER NAME = b.johansen

PLAN	DATE	BY
SUBMITTED PLOTTED AT OF MAY CHECKED NO. CAD FILE NAME		

PROFILE	DATE	BY
SUBMITTED PLOTTED AT OF MAY CHECKED NO. STRUCTURE NOTATIONS CHKD		

1051 PERIMETER DRIVE SUITE 1025
 SCHALKBURG, ILLINOIS 60173
 (647) 905-9600

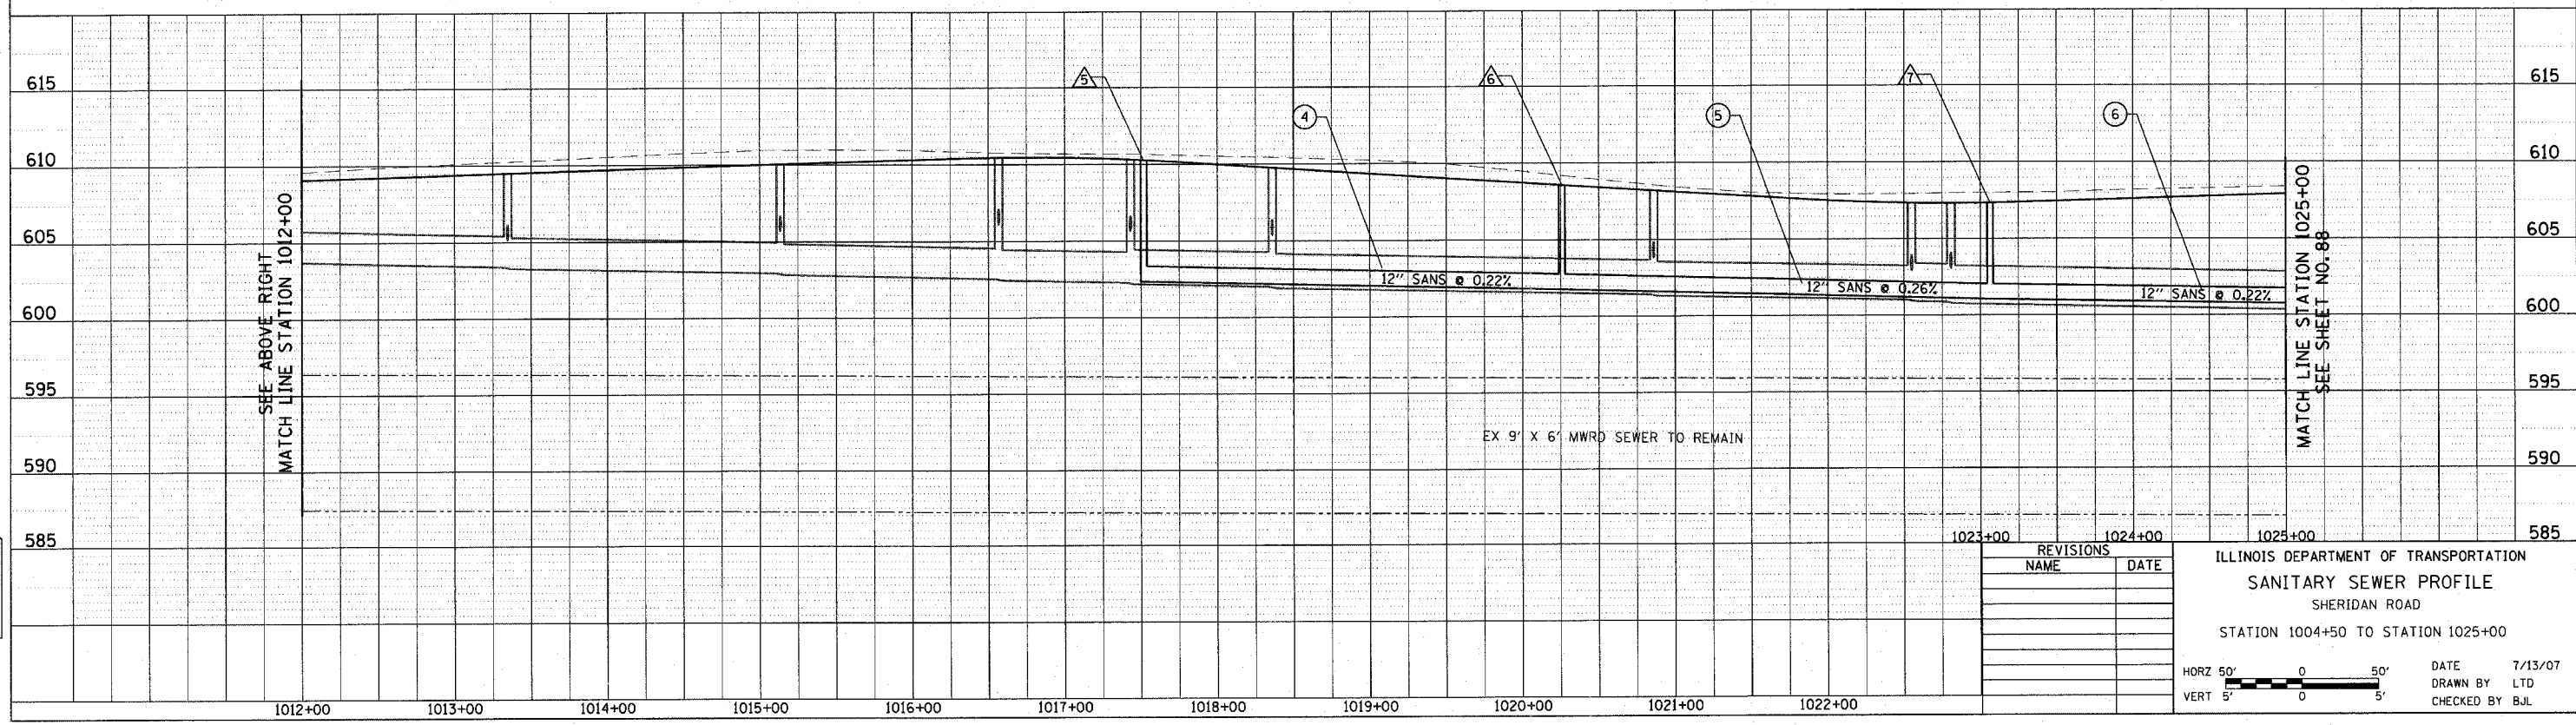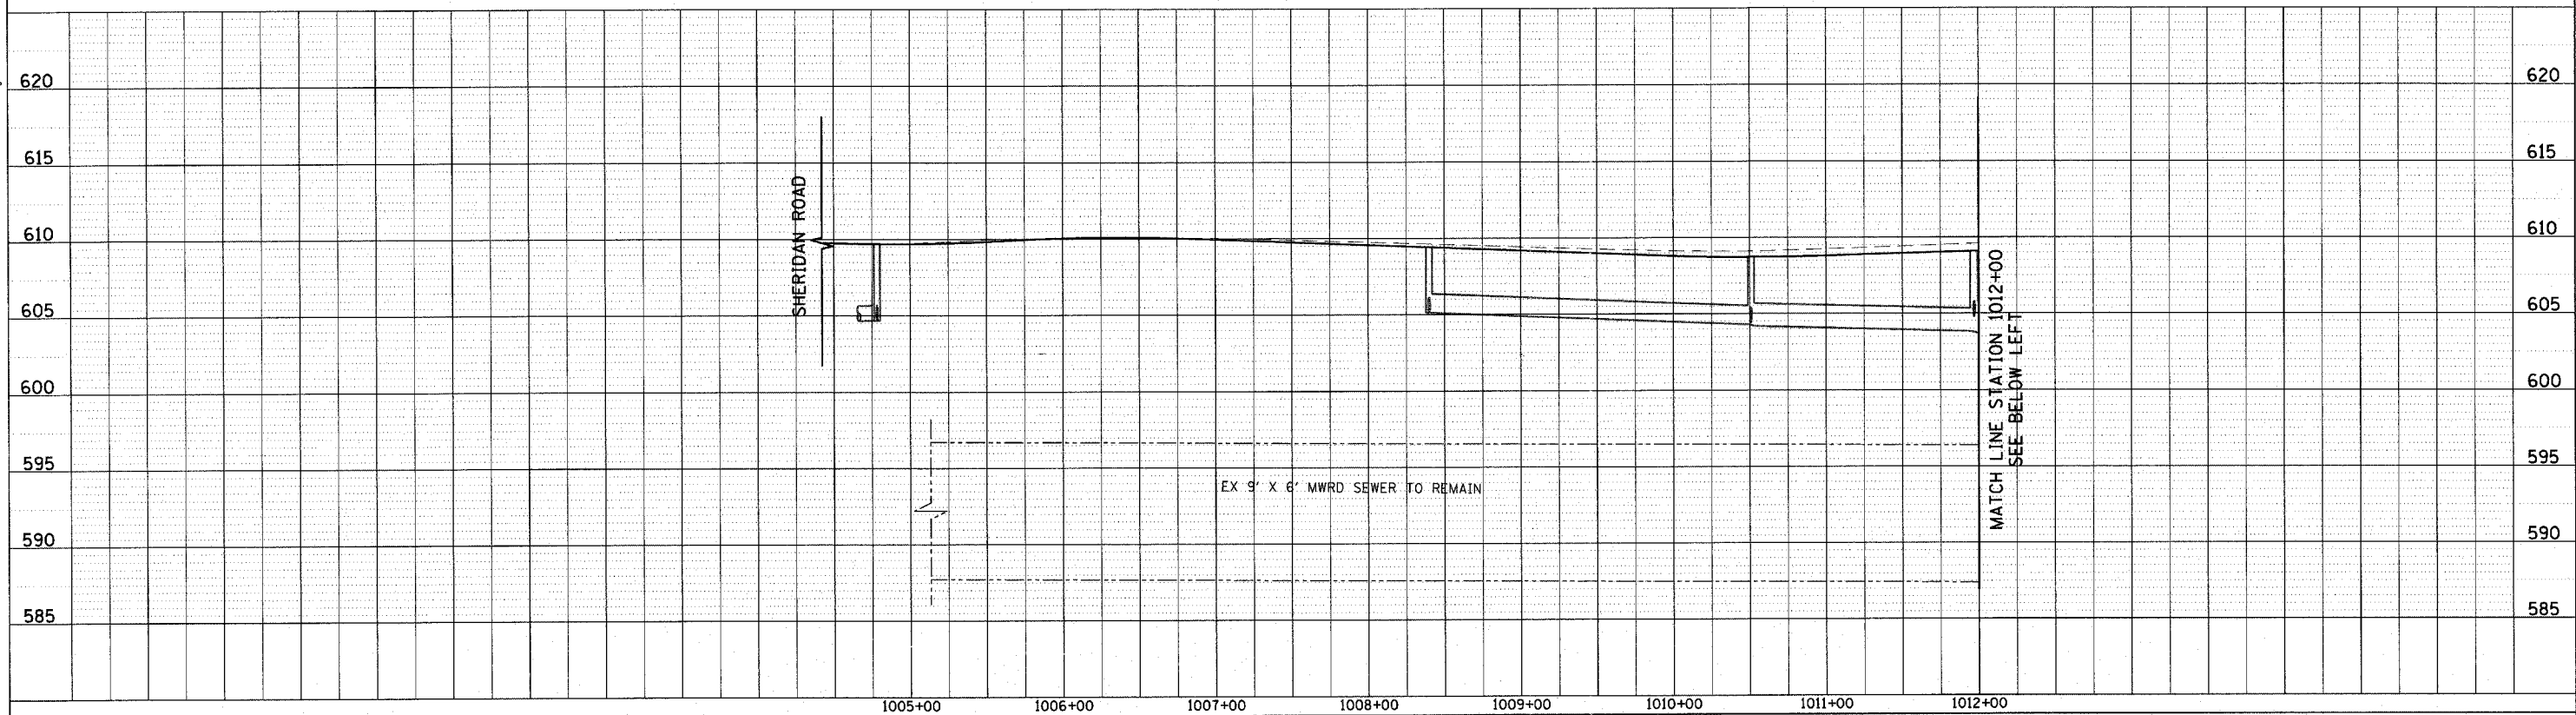

REVISIONS	
NAME	DATE

ILLINOIS DEPARTMENT OF TRANSPORTATION
SANITARY SEWER PROFILE
 SHERIDAN ROAD
 STATION 1004+50 TO STATION 1025+00

DATE 7/13/07
 DRAWN BY LTD
 CHECKED BY BJL

HORZ 50' 0 50'
 VERT 5' 0 5'