
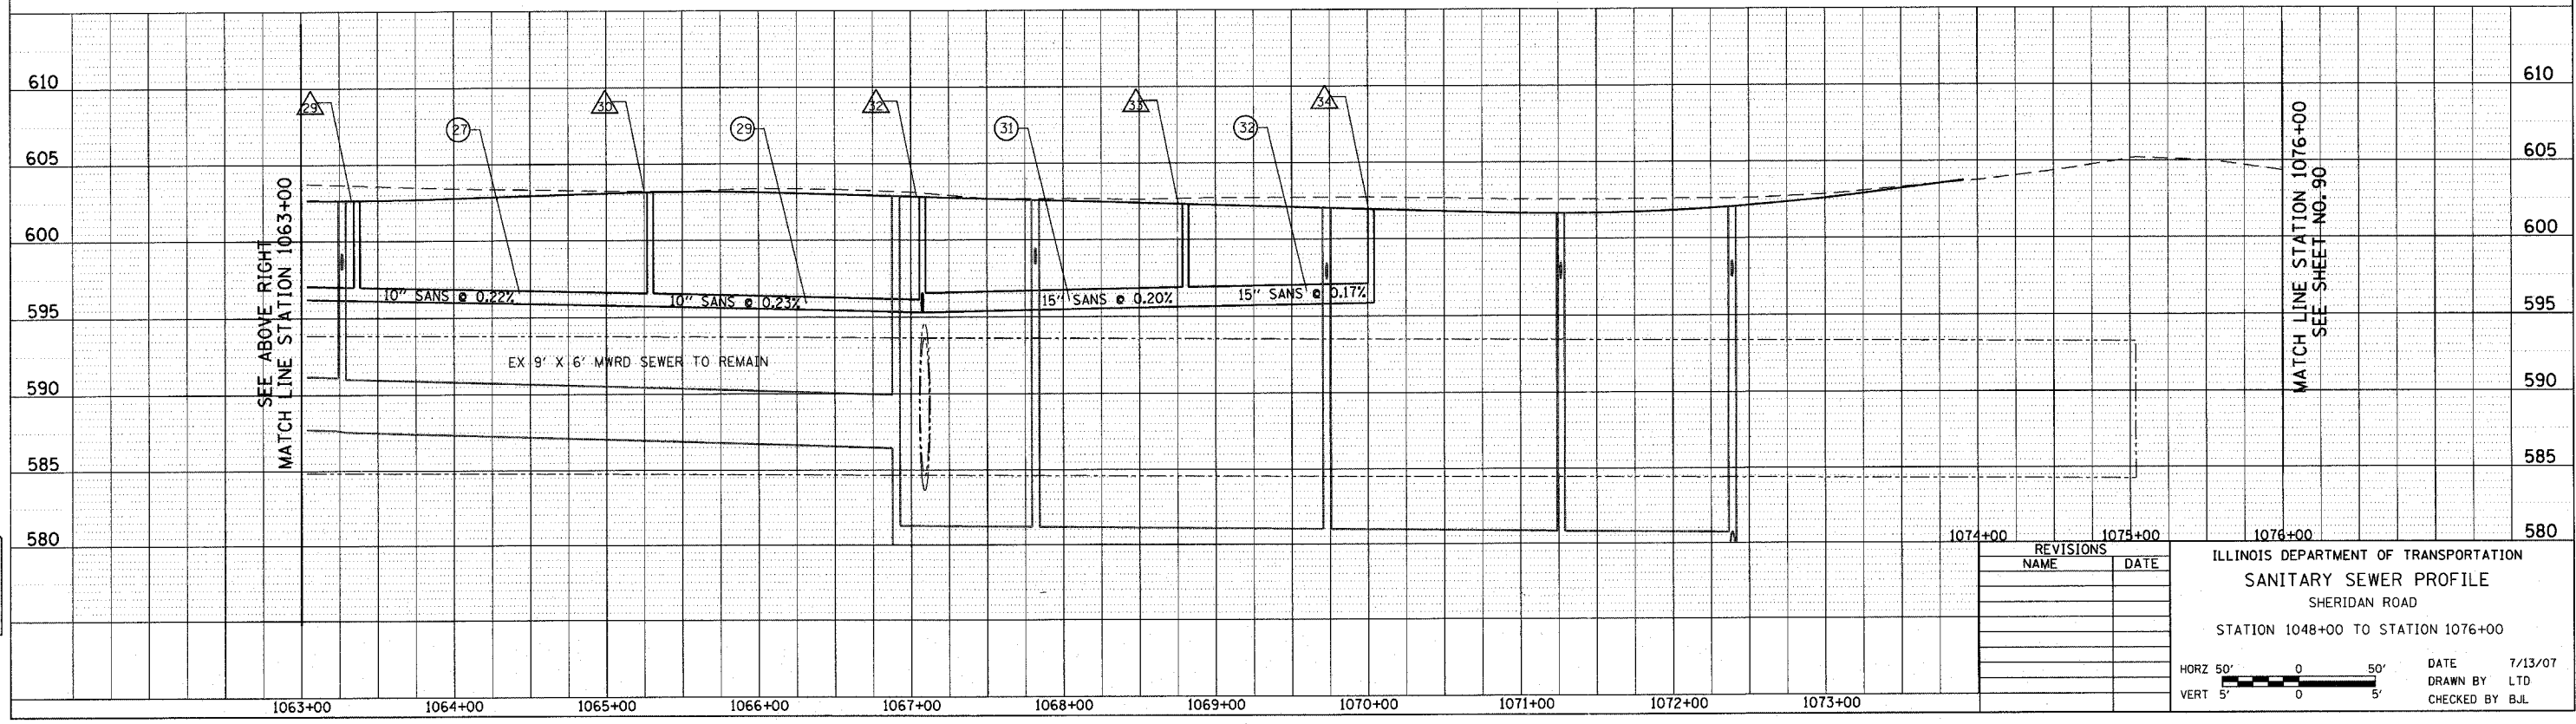


F.A.U. RTE.	SECTION	COUNTY	TOTAL SHEETS	SHEET NO.
3509	00-00173-00-FP	COOK	246	89
STA. 1048+00		TO STA. 1076+00		
FED. ROAD DIST. NO. 7   ILLINOIS   FED. AID PROJECT				

PLAN  
 SUBMITTED BY: [DATE]  
 PLOTTED BY: [DATE]  
 NOTE BOOK NO. OF MAY CHECKED  
 CAD FILE NAME  
 USER NAME = b.johnen

PROFILE  
 SUBMITTED BY: [DATE]  
 PLOTTED BY: [DATE]  
 NOTE BOOK NO. OF MAY CHECKED  
 STRUCTURE NOTATION: CPFD

1051 PERIMETER DRIVE SUITE 1025  
 SCHAMBURG, ILLINOIS 60173  
 (847) 905-9600

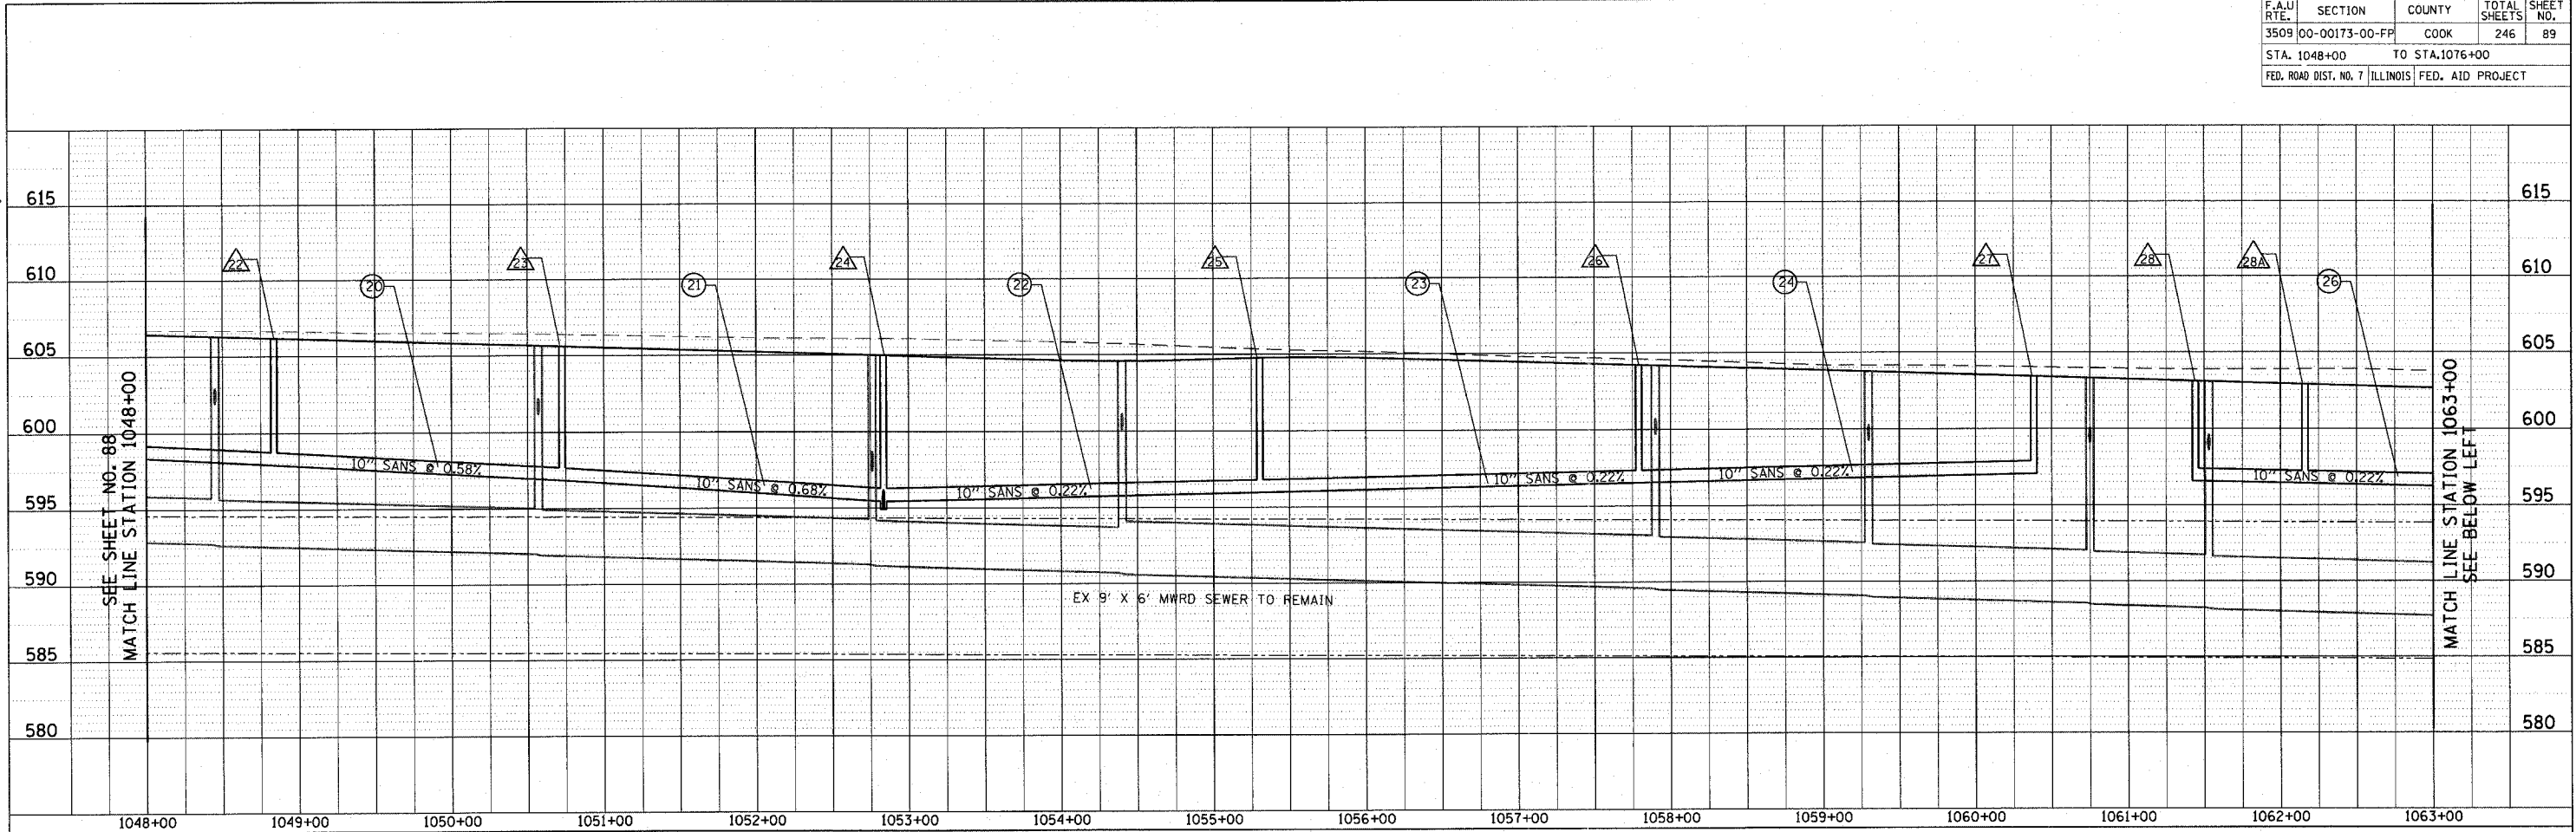

REVISIONS	NAME	DATE

ILLINOIS DEPARTMENT OF TRANSPORTATION  
**SANITARY SEWER PROFILE**  
 SHERIDAN ROAD  
 STATION 1048+00 TO STATION 1076+00

HORZ 50' 0 50'  
 VERT 5' 0 5'

DATE 7/13/07  
 DRAWN BY LTD  
 CHECKED BY BJL