



F.A.U. RTE.	SECTION	COUNTY	TOTAL SHEETS	SHEET NO.
3509	00-00173-00-FP	COOK	246	93
STA. 3048+00		TO STA. 3057+00		
FED. ROAD DIST. NO. 7 ILLINOIS FED. AID PROJECT				

PLOT DATE = 7/12/07  
 FILE NAME = s:\cadd\8895\road\shasta\sewage\87.dwg  
 PLOT SCALE = 48.9999 / IN.  
 USER NAME = bjoelmer

PLAN  
 NO. \_\_\_\_\_  
 DATE \_\_\_\_\_  
 BY \_\_\_\_\_  
 CHECKED BY \_\_\_\_\_  
 DATE \_\_\_\_\_  
 PLOTTED BY \_\_\_\_\_  
 DATE \_\_\_\_\_  
 PLOTTED BY \_\_\_\_\_  
 DATE \_\_\_\_\_  
 PLOTTED BY \_\_\_\_\_  
 DATE \_\_\_\_\_

PROFILE  
 NO. \_\_\_\_\_  
 DATE \_\_\_\_\_  
 BY \_\_\_\_\_  
 CHECKED BY \_\_\_\_\_  
 DATE \_\_\_\_\_  
 PLOTTED BY \_\_\_\_\_  
 DATE \_\_\_\_\_  
 PLOTTED BY \_\_\_\_\_  
 DATE \_\_\_\_\_  
 PLOTTED BY \_\_\_\_\_  
 DATE \_\_\_\_\_

1051 PERMETER DRIVE, SUITE 1025  
 SCHAMBERG, ILLINOIS 60173  
 (847) 905-8600

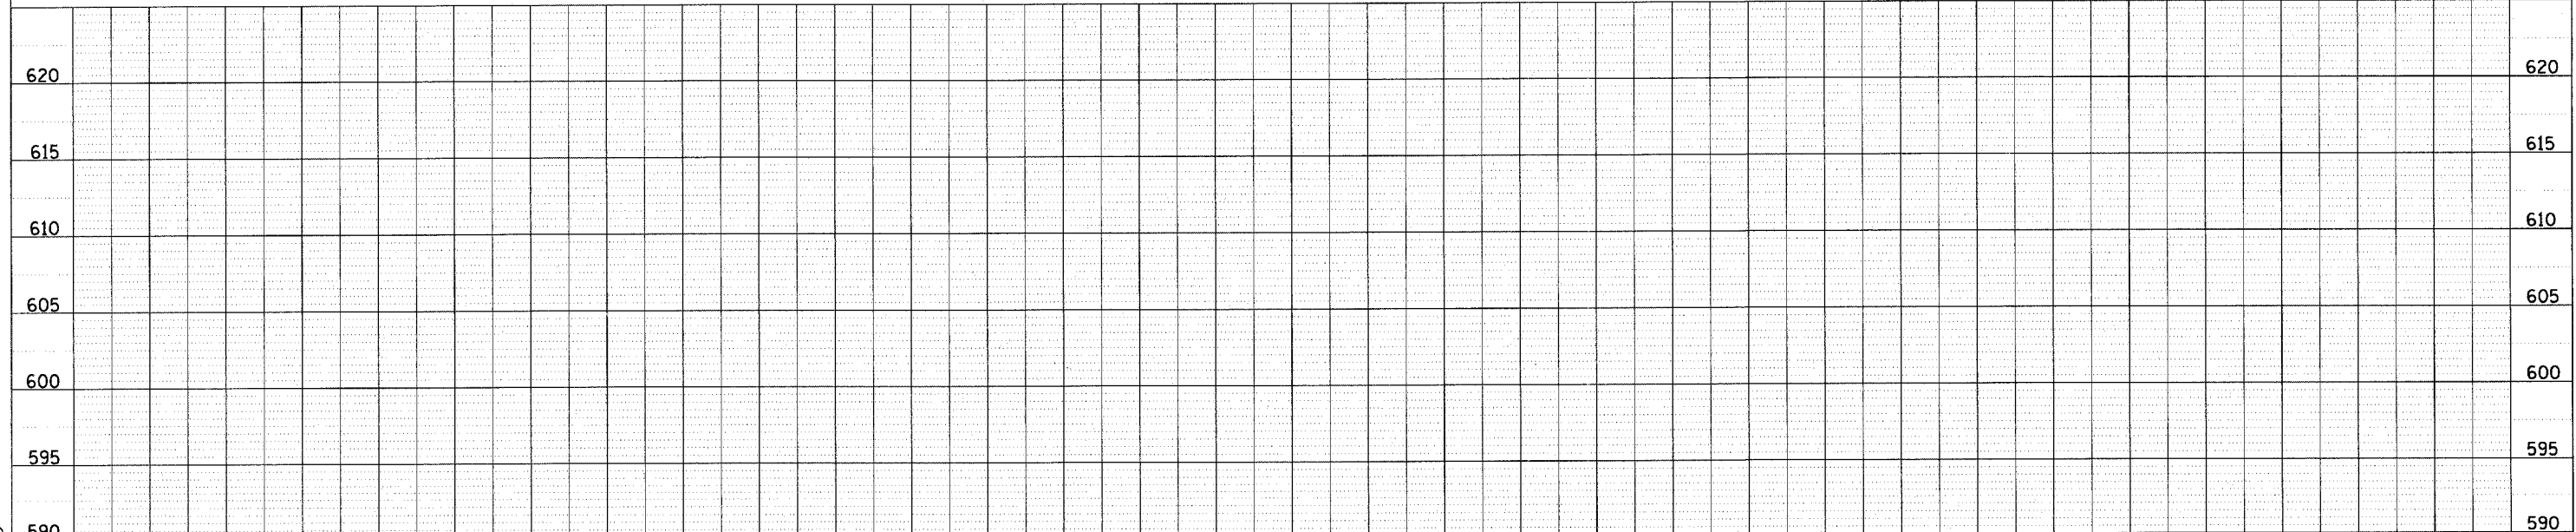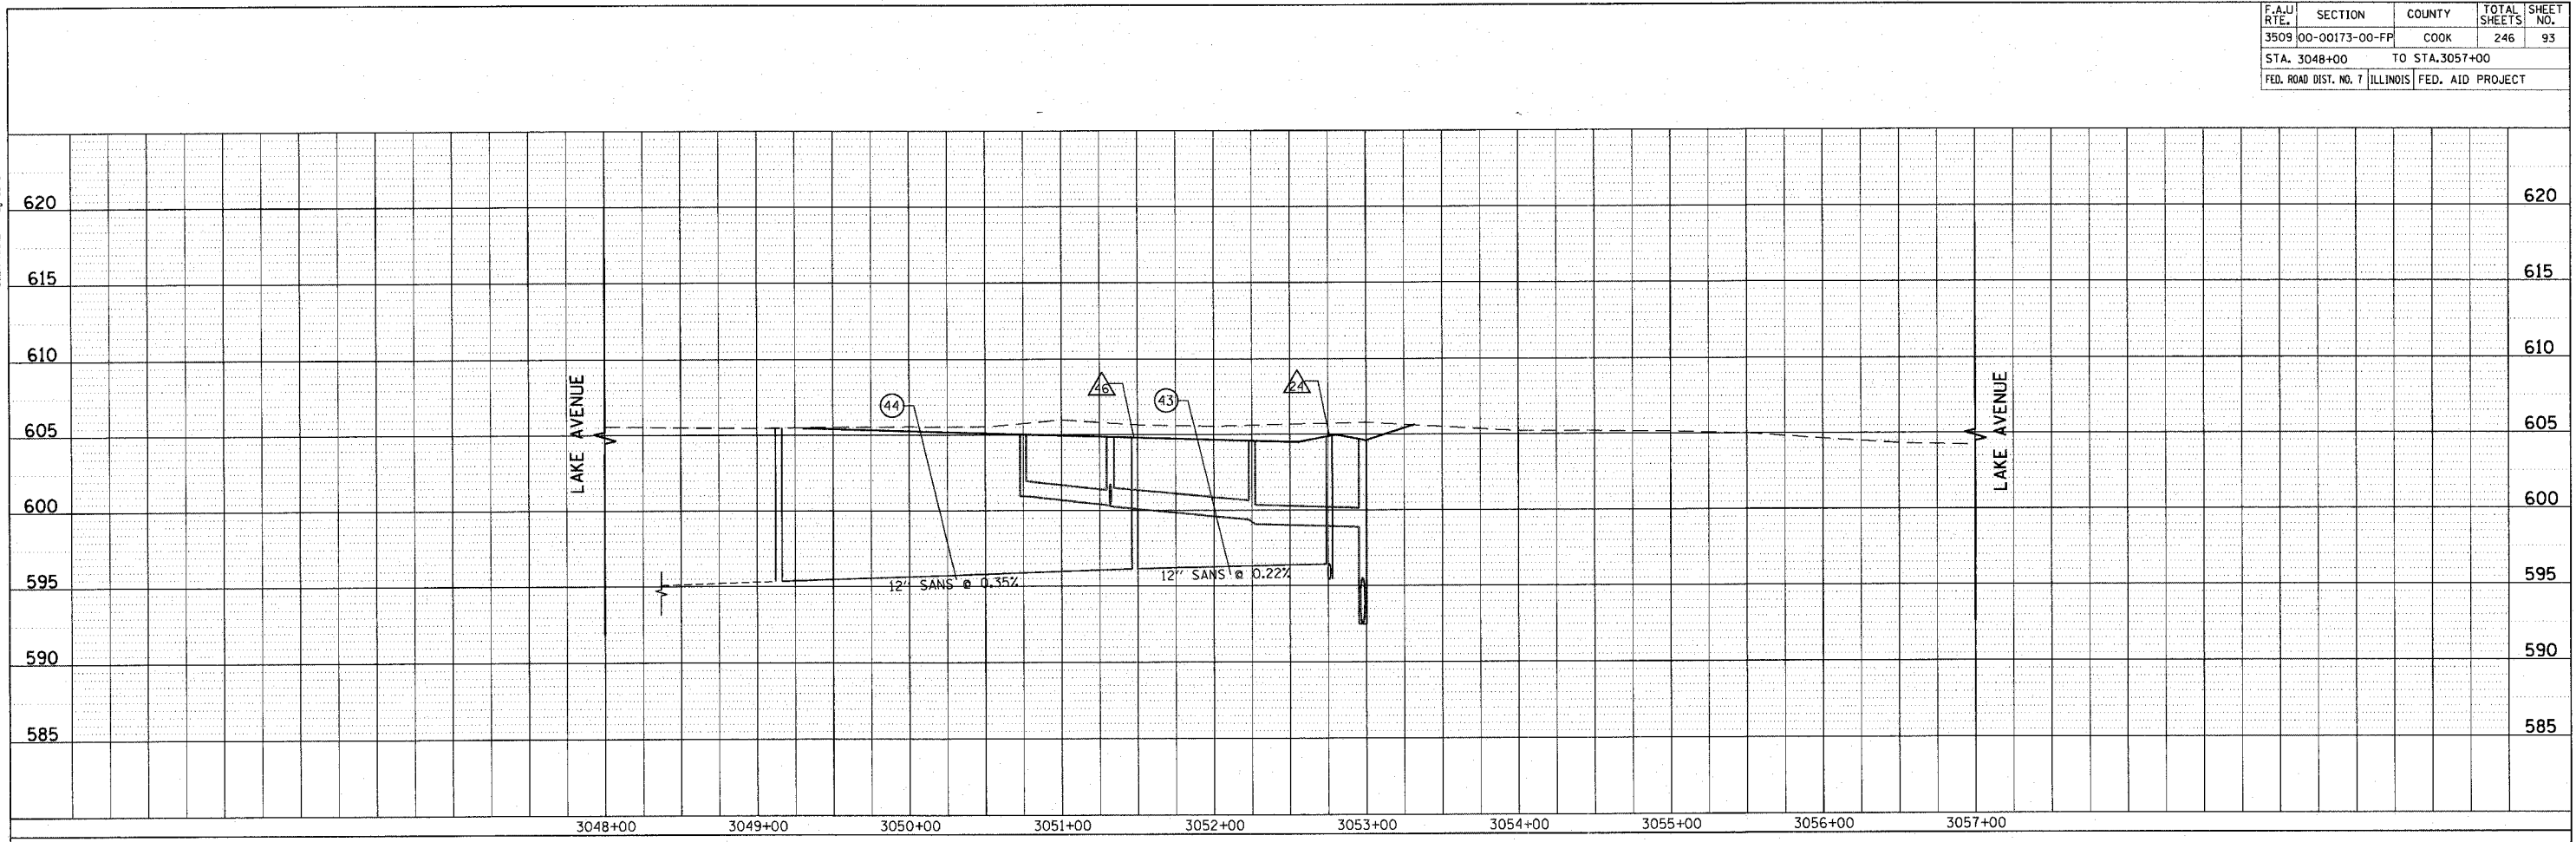

REVISIONS	
NAME	DATE

ILLINOIS DEPARTMENT OF TRANSPORTATION  
**SANITARY SEWER PROFILE**  
 LAKE AVENUE  
 STATION 3048+00 TO STATION 3057+00

DATE 7/13/07  
 DRAWN BY LTD  
 CHECKED BY BJL

HORZ 50' 0 50'  
 VERT 5' 0 5'