


| F.A.U. RTE. | SECTION | COUNTY | TOTAL SHEETS | SHEET NO. |
|-----------------------|---------|---------------------------|--------------|-----------|
| J509 00-00173-00-FP | | COOK | 246 | 99 |
| STA. 1063+00 | | TO STA. 1076+00 | | |
| FED. ROAD DIST. NO. 7 | | ILLINOIS FED. AID PROJECT | | |

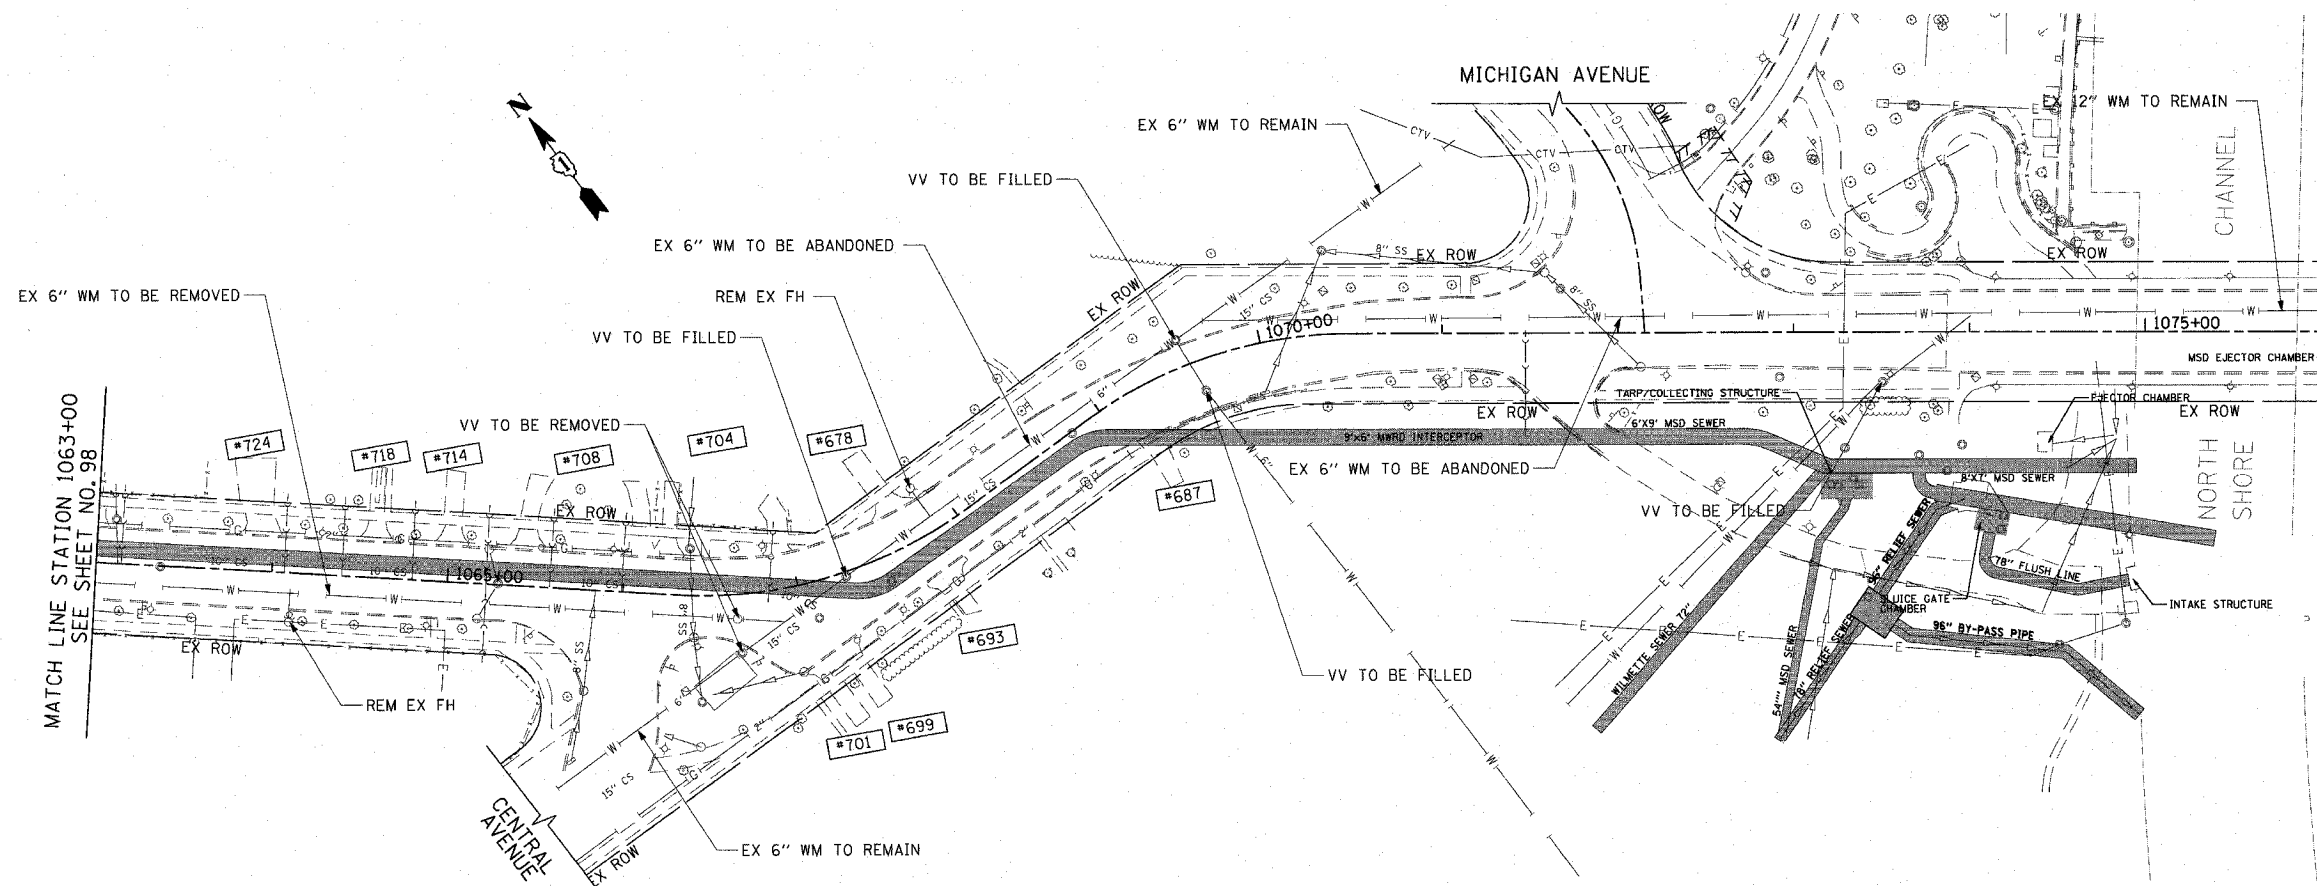


MATCH LINE STATION 1063+00
SEE SHEET NO. 98

MATCH LINE STATION 1076+00
SEE SHEET NO. 100

EXISTING

SEE SHEET NO. 94 FOR WATER MAIN NOTES.

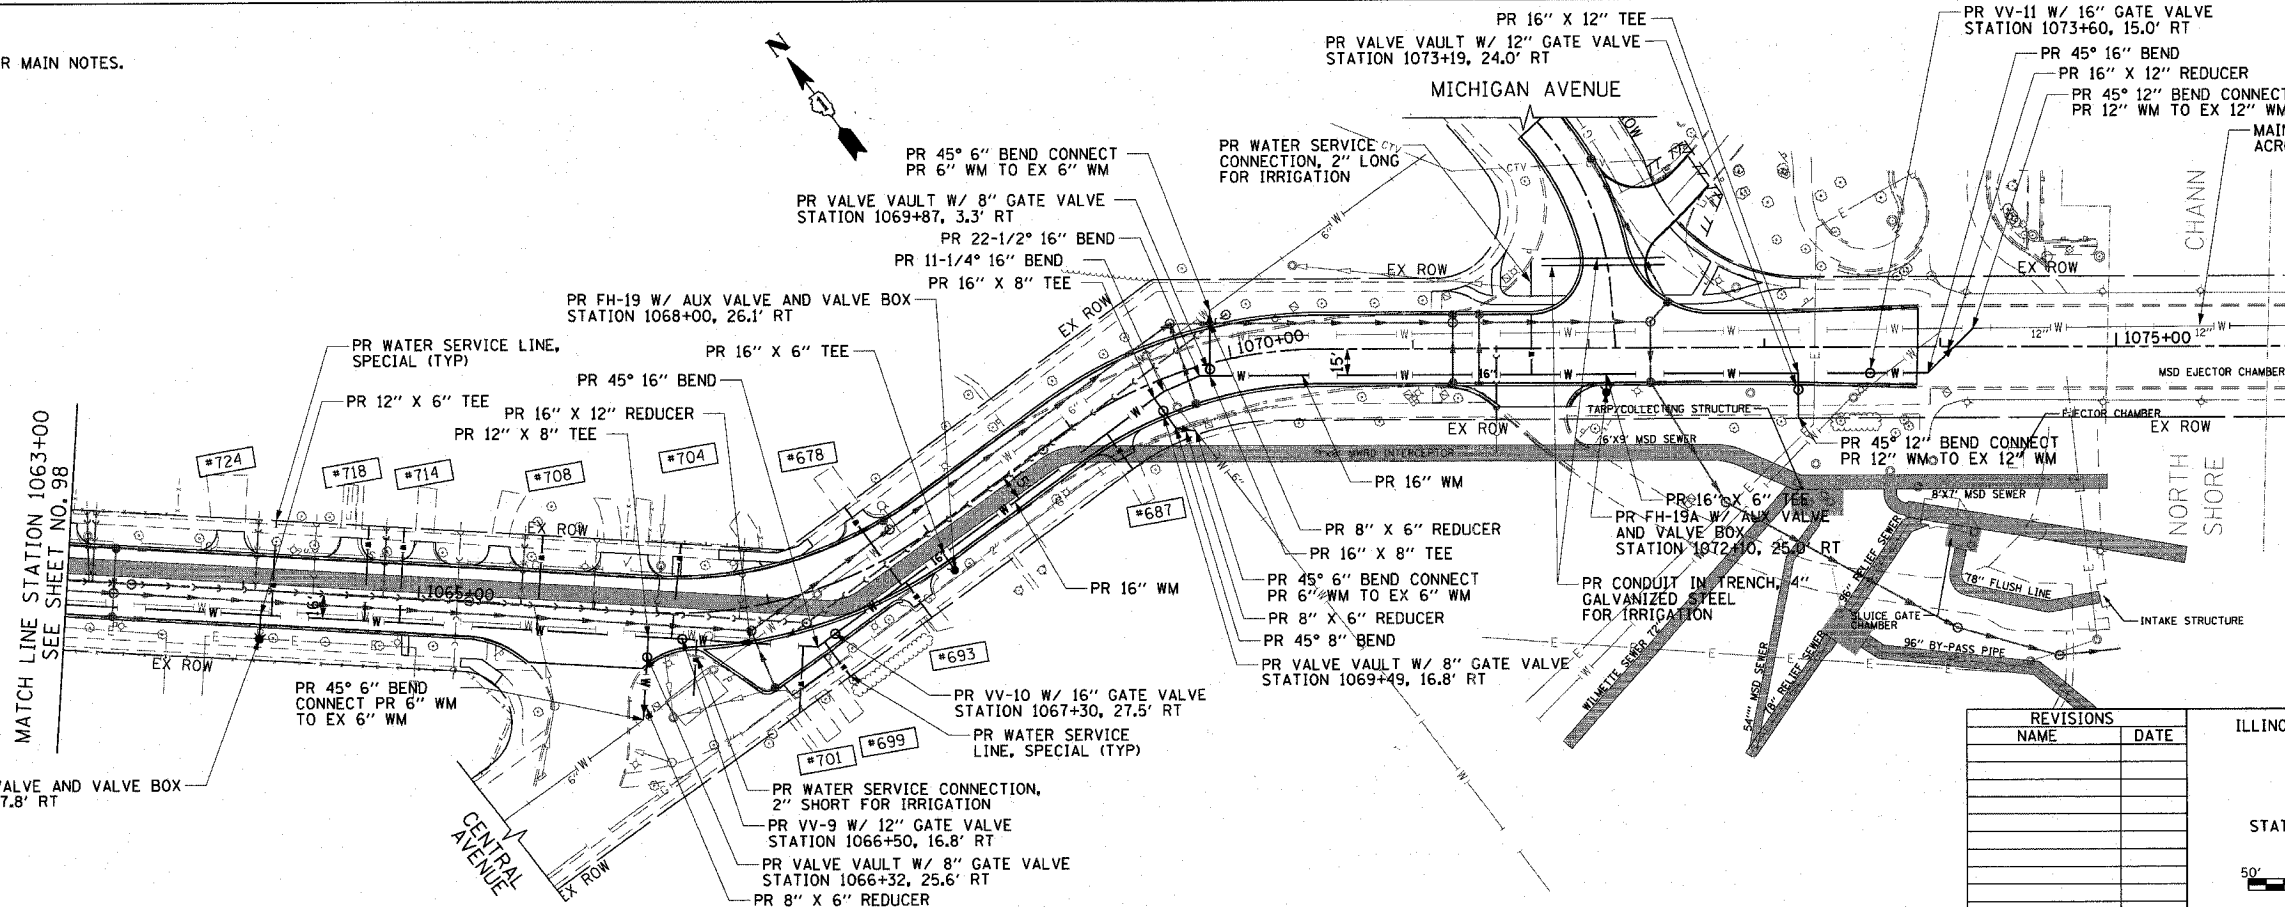


MATCH LINE STATION 1063+00
SEE SHEET NO. 98

MATCH LINE STATION 1076+00
SEE SHEET NO. 100

PROPOSED

| REVISIONS | |
|-----------|------|
| NAME | DATE |
| | |
| | |
| | |
| | |
| | |
| | |
| | |
| | |
| | |

ILLINOIS DEPARTMENT OF TRANSPORTATION
WATER MAIN PLAN
 SHERIDAN ROAD
 STATION 1063+00 TO STATION 1076+00

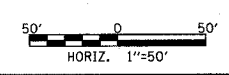

DATE 7/13/07
 DRAWN BY LTD
 CHECKED BY BJL

PLOT DATE = 7/12/2007
 FILE NAME = g:\a\06\10025\road\shere\mp\1063.dwg
 USER = b\j\ltd

1051 PERIMETER DRIVE, SUITE 1025
 SCHMIDT MICHAEL ILLINOIS 60173
 (847) 835-8820

