



| F.A.U. RTE. | SECTION | COUNTY | TOTAL SHEETS | SHEET NO. |
|-----------------------|----------------|-----------------|------------------|-----------|
| 3509 | 00-00173-00-FP | COOK | 246 | 102 |
| STA. 3049+00 | | TO STA. 3057+82 | | |
| FED. ROAD DIST. NO. 7 | | ILLINOIS | FED. AID PROJECT | |

PLOT DATE = 7/12/2007
 FILE NAME = s:\CD065\80005\Road\Sheets\mwp112.dwg
 PLOT SCALE = 80.0000' / IN.
 USER NAME = b.johnson

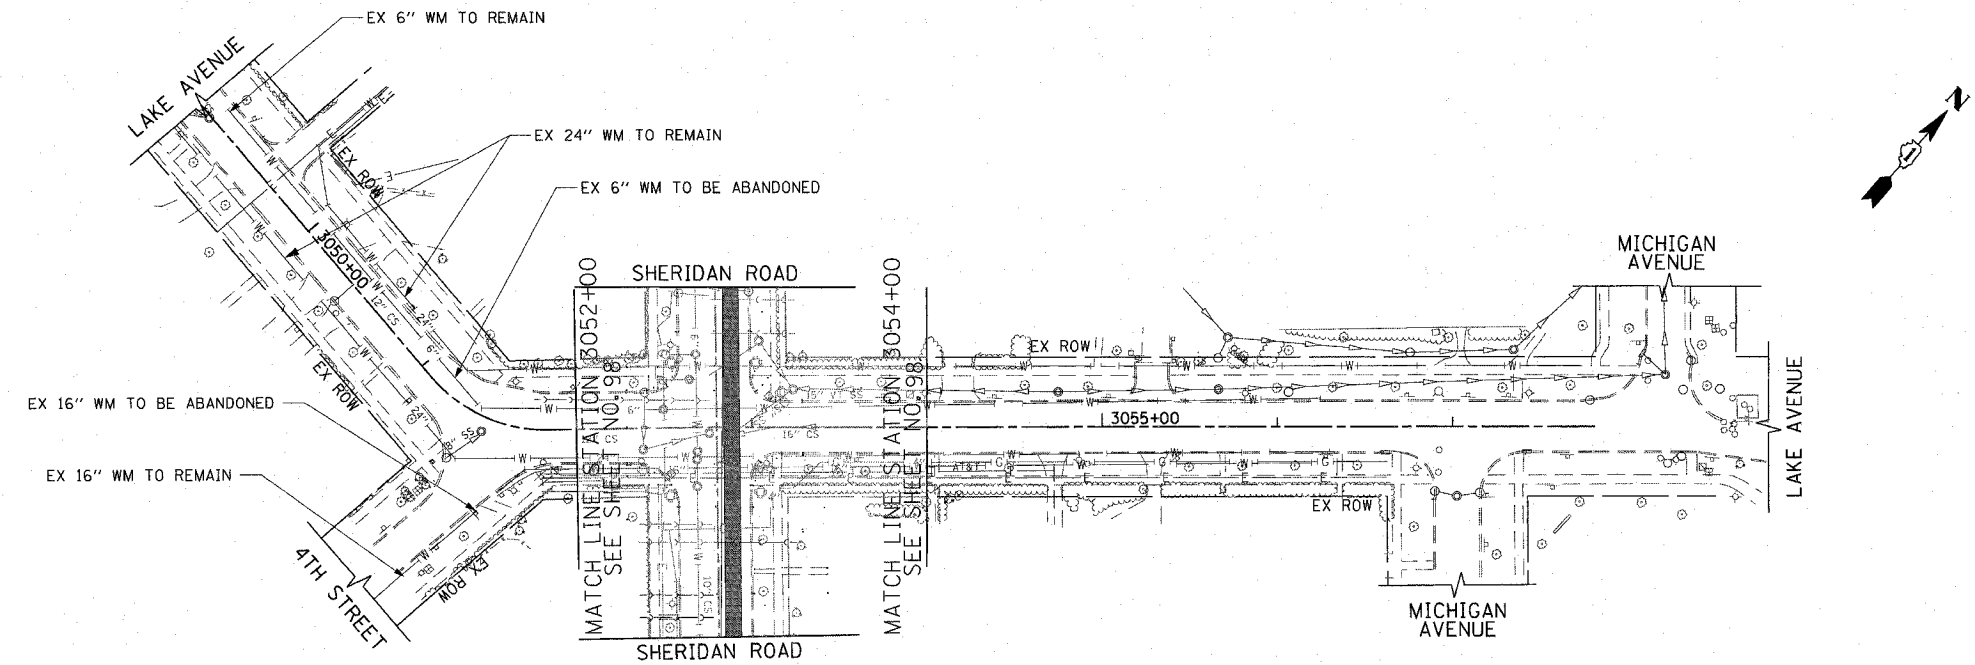

EXISTING

SEE SHEET NO. 94 FOR WATER MAIN NOTES.

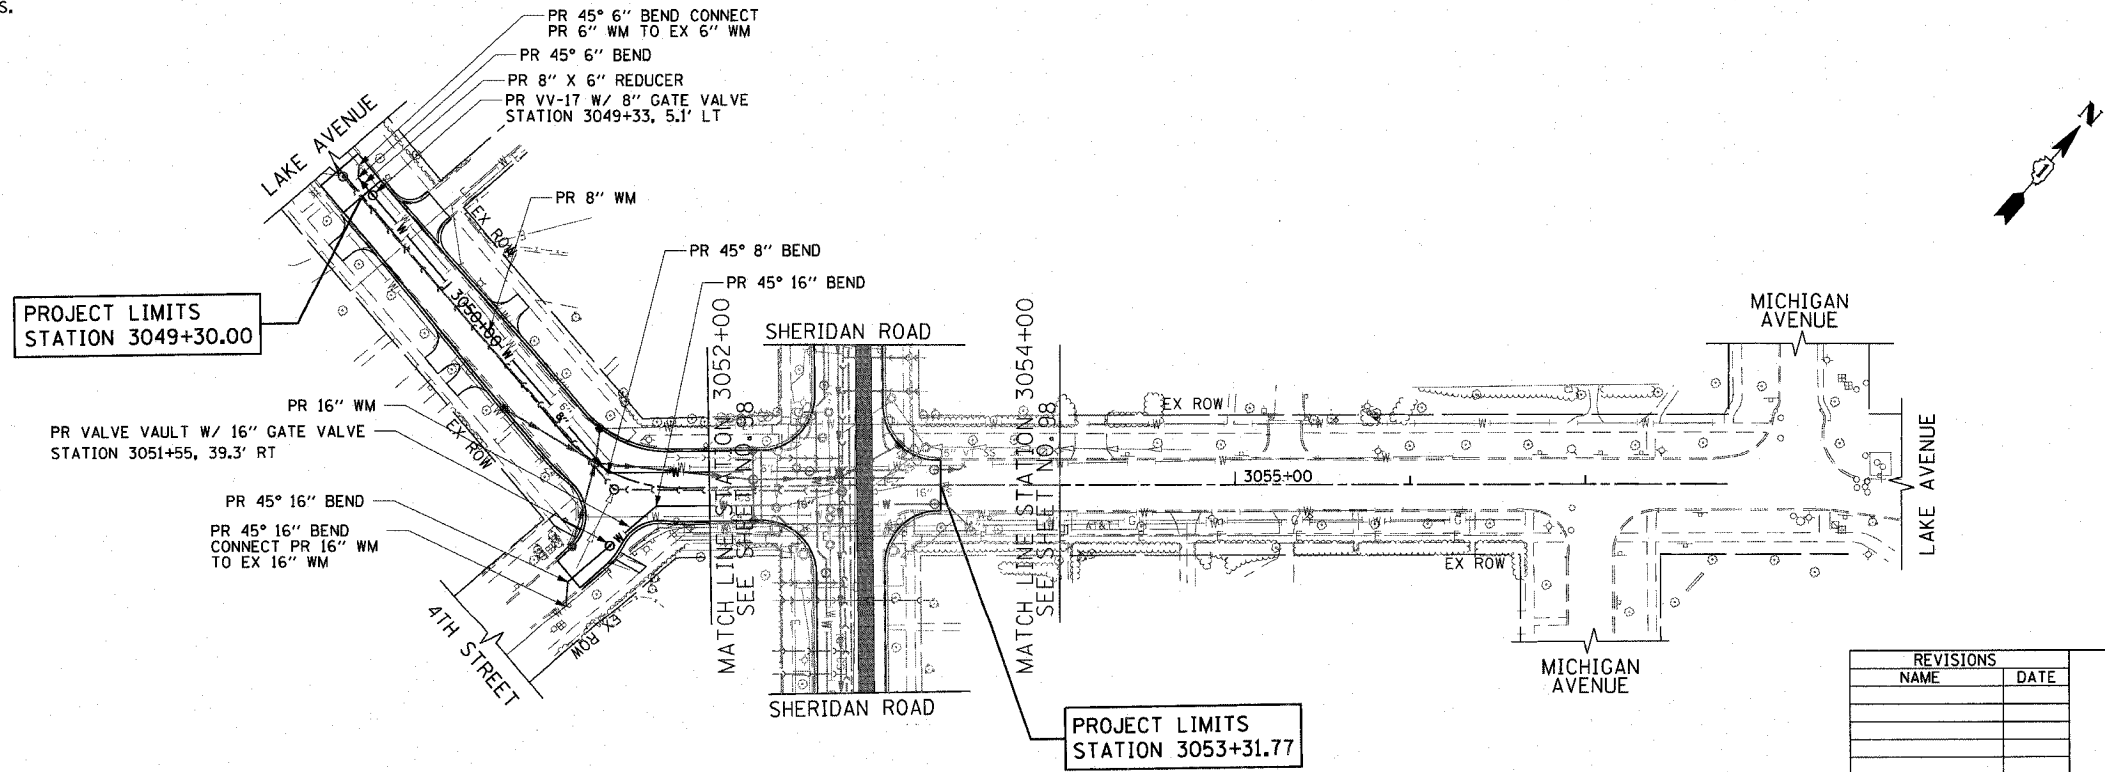

PROPOSED

| REVISIONS | |
|-----------|------|
| NAME | DATE |
| | |
| | |
| | |
| | |
| | |
| | |
| | |
| | |
| | |

ILLINOIS DEPARTMENT OF TRANSPORTATION
WATER MAIN PLAN
 LAKE STREET
 STATION 3049+00 TO STATION 3057+82

DATE 7/13/07
 DRAWN BY LTD
 CHECKED BY B.JL

HORIZ. 1"=50'

1061 PERMETER DRIVE, SUITE 1025
 SCHAMBERG, ILLINOIS 60173
 (847) 805-9600

