


F.A.U. RTE.	SECTION	COUNTY	TOTAL SHEETS	SHEET NO.
3509	00-00173-00-FP	COOK	246	182B
STA.		TO STA.		
FED. ROAD DIST. NO. 7		ILLINOIS FED. AID PROJECT		

PLOT DATE = 7/12/2007
 FILE NAME = G:\Users\bjohnen\work\83964\Drawings\DET_SHT
 PLOT SCALE = 1/8" = 1'-0"
 USER NAME = bjohnen

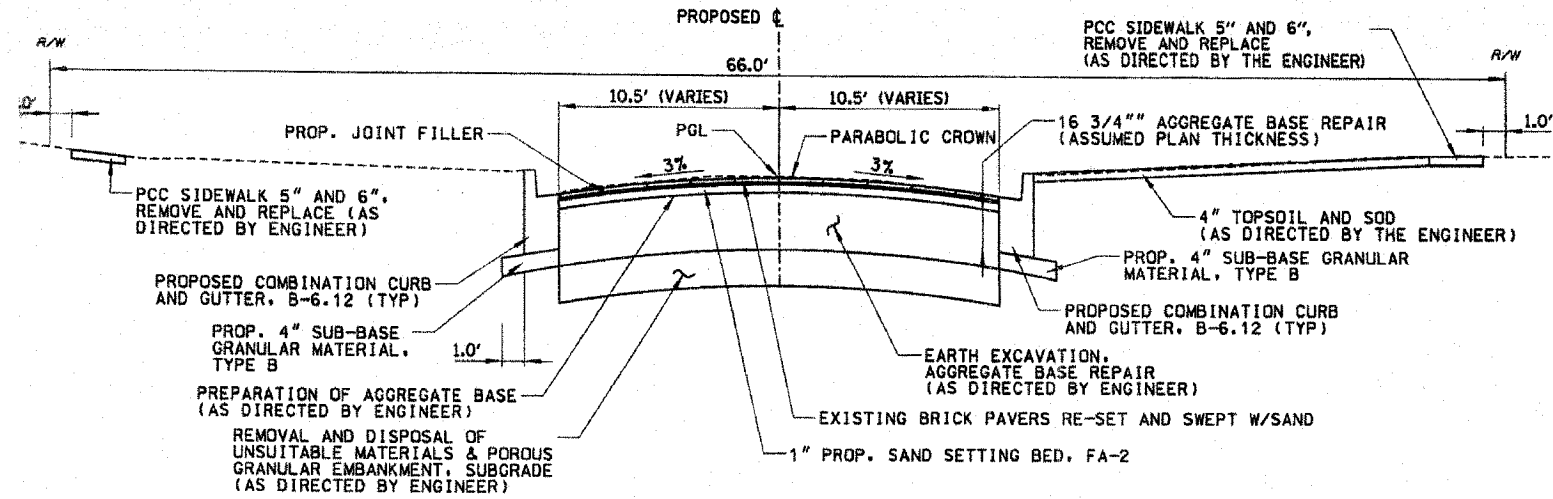

PROPOSED TYPICAL BRICK PAVEMENT CROSS-SECTION

1051 PERIMETER DRIVE, SUITE 1025
 SCHALMBURG, ILLINOIS 60173
 (847) 605-9800



REVISIONS		ILLINOIS DEPARTMENT OF TRANSPORTATION
NAME	DATE	
		PROJECT DETAILS
NOT TO SCALE		DATE 7/13/07
		DRAWN BY LTD
		CHECKED BY BJL