


F.A.U. RTE.	SECTION	COUNTY	TOTAL SHEETS	SHEET NO.
3509	00-00173-00-FP	COOK	246	193
STA. 1014+50.00		TO STA. 1016+83.78		
FED. ROAD DIST. NO. 1 ILLINOIS FED. AID PROJECT				

DATE	BY
FINAL SURVEY	
PLOTTED	
NOTE BOOK	
NO.	

DATE	BY
ORIGINAL SURVEY	
PLOTTED	
NOTE BOOK	
NO.	

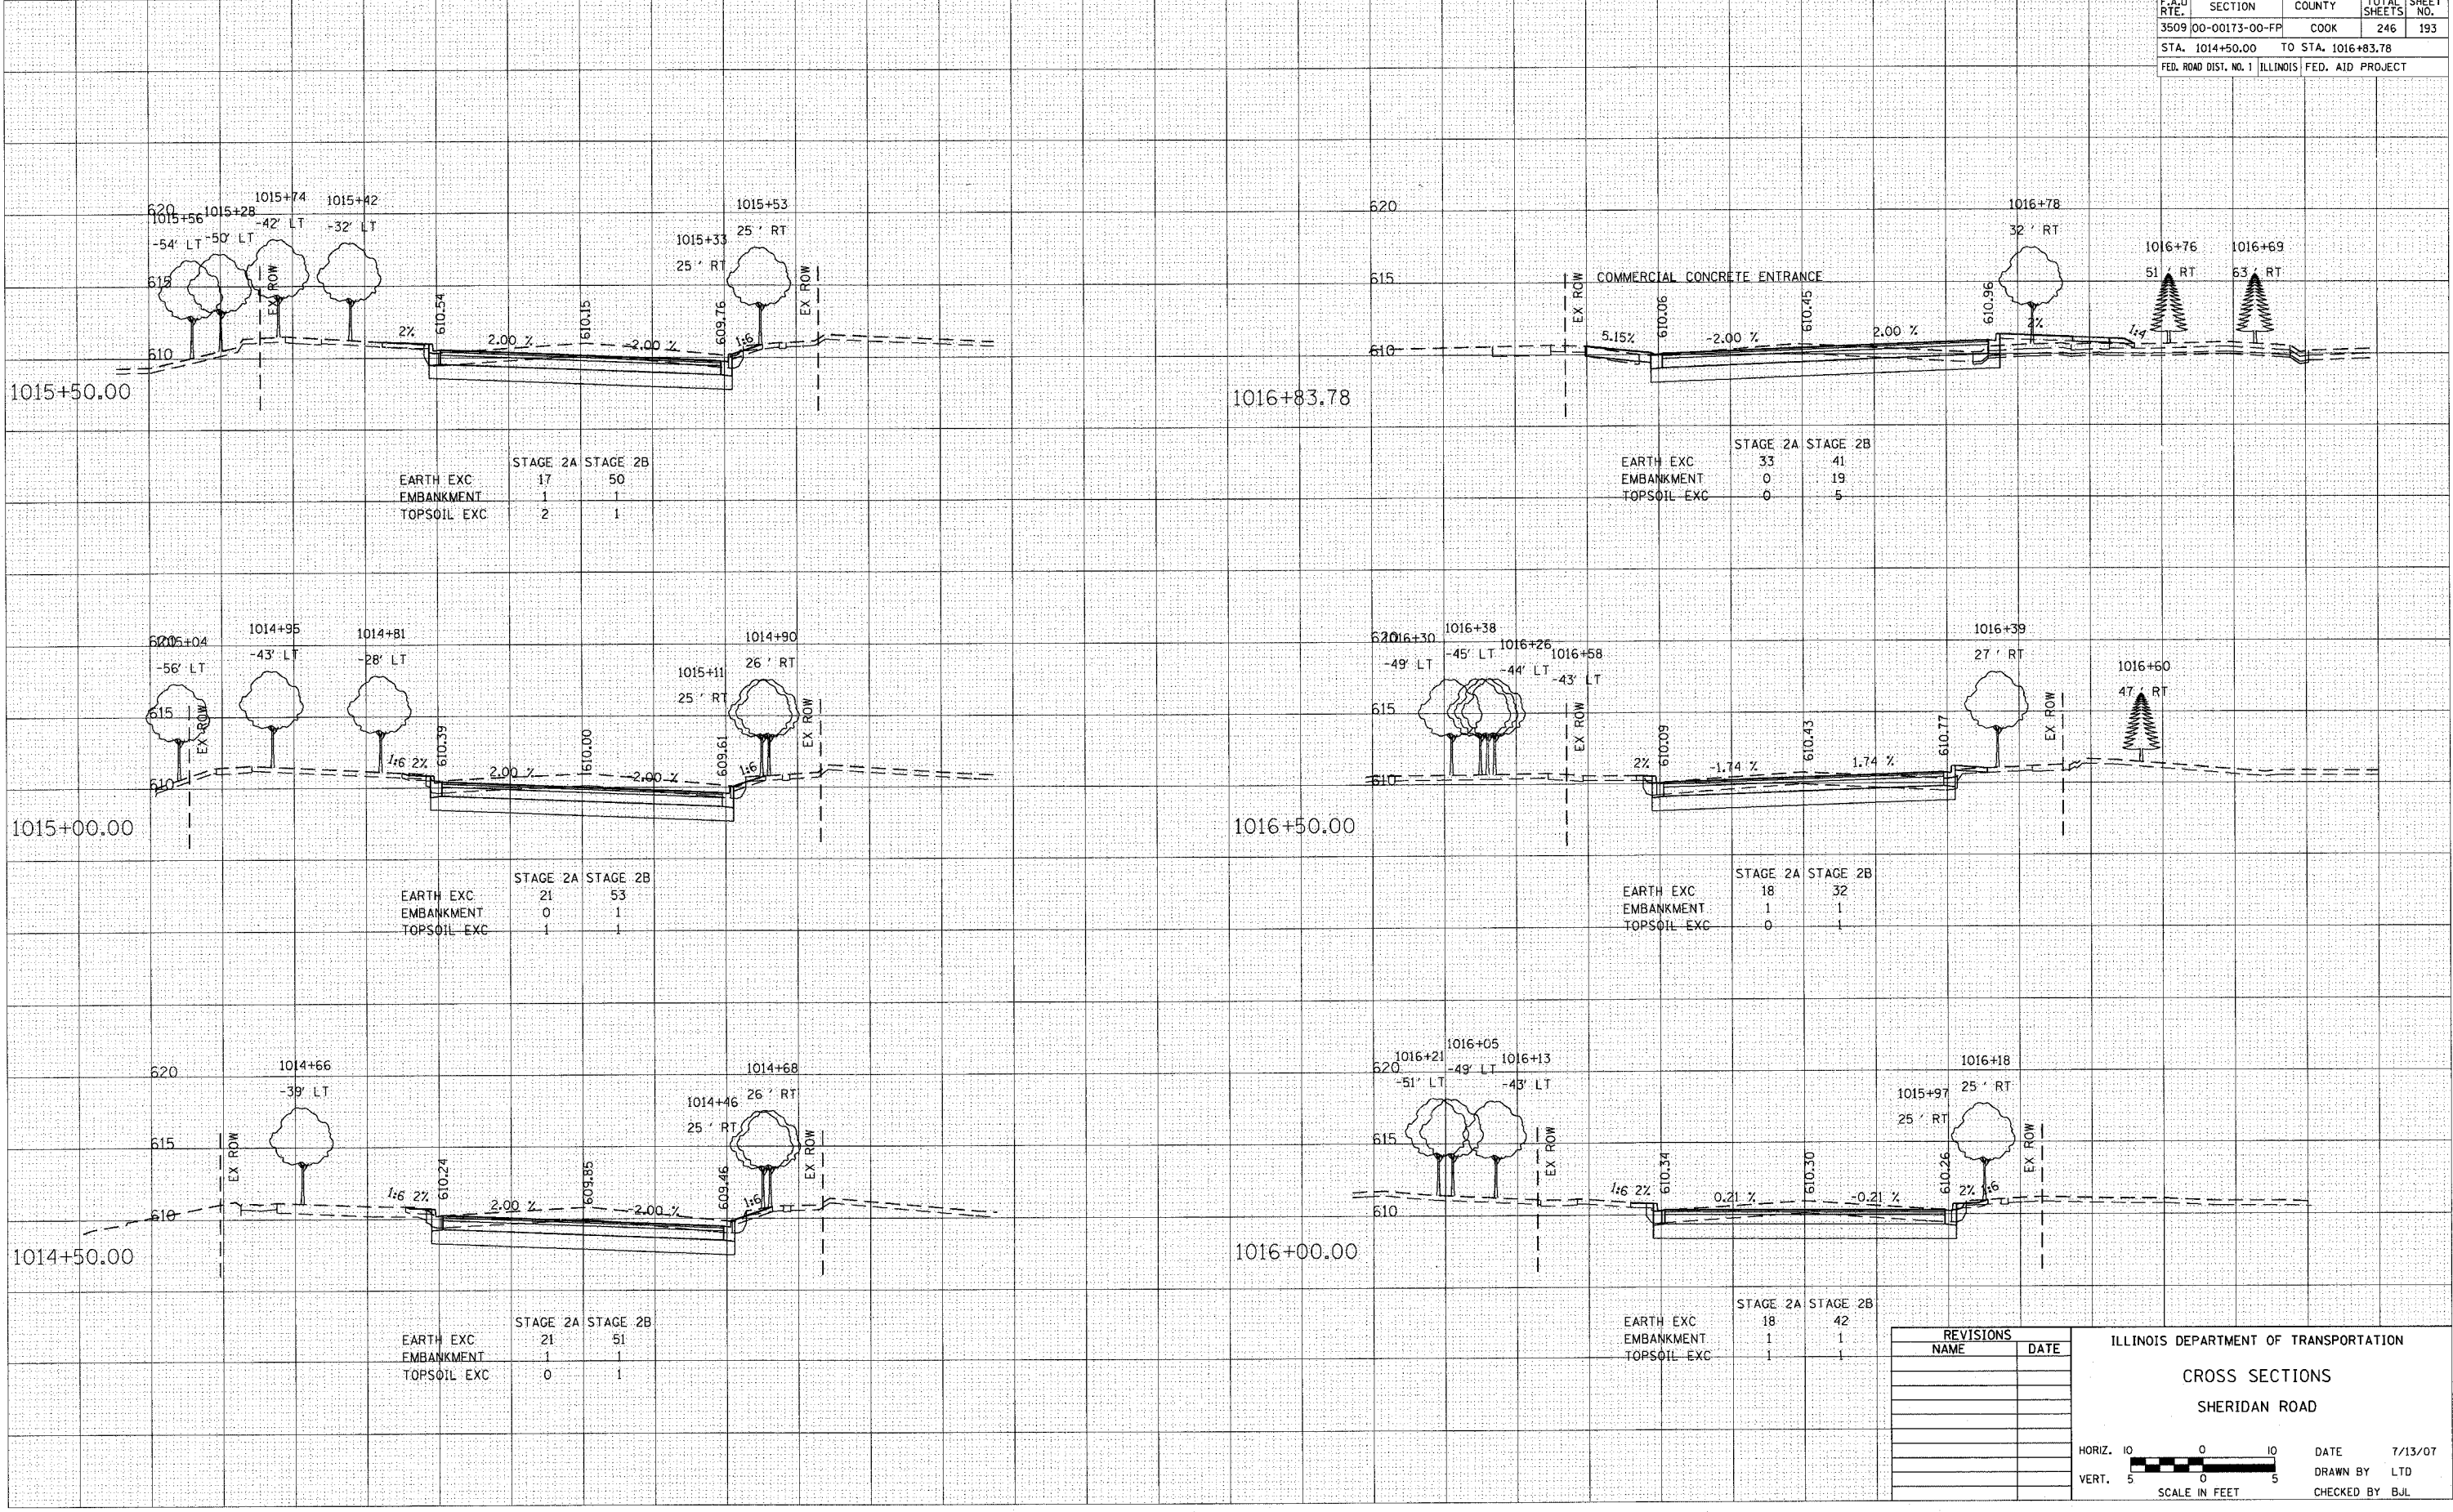

EARTH EXC		17	50
EMBANKMENT		1	1
TOPSOIL EXC		2	1

EARTH EXC		33	41
EMBANKMENT		0	19
TOPSOIL EXC		0	5

EARTH EXC		21	53
EMBANKMENT		0	1
TOPSOIL EXC		1	1

EARTH EXC		18	32
EMBANKMENT		1	1
TOPSOIL EXC		0	1

EARTH EXC		21	51
EMBANKMENT		1	1
TOPSOIL EXC		0	1

EARTH EXC		18	42
EMBANKMENT		1	1
TOPSOIL EXC		1	1

REVISIONS	
NAME	DATE

ILLINOIS DEPARTMENT OF TRANSPORTATION

CROSS SECTIONS

SHERIDAN ROAD

HORIZ. 10 0 10  
VERT. 5 0 5  
SCALE IN FEET

DATE 7/13/07  
DRAWN BY LTD  
CHECKED BY BJL