


F.A.U. RTE.	SECTION	COUNTY	TOTAL SHEETS	SHEET NO.
3509	00-00173-00-FP	COOK	246	195
STA. 1019+00.00		TO STA. 1020+50.00		
FED. ROAD DIST. NO. 1		ILLINOIS FED. AID PROJECT		

BY	DATE
SURVEYED	
PLOTTED	
TEMP. ES&MT	
AREAS CHECKED	

BY	DATE
SURVEYED	
PLOTTED	
TEMP. ES&MT	
AREAS CHECKED	

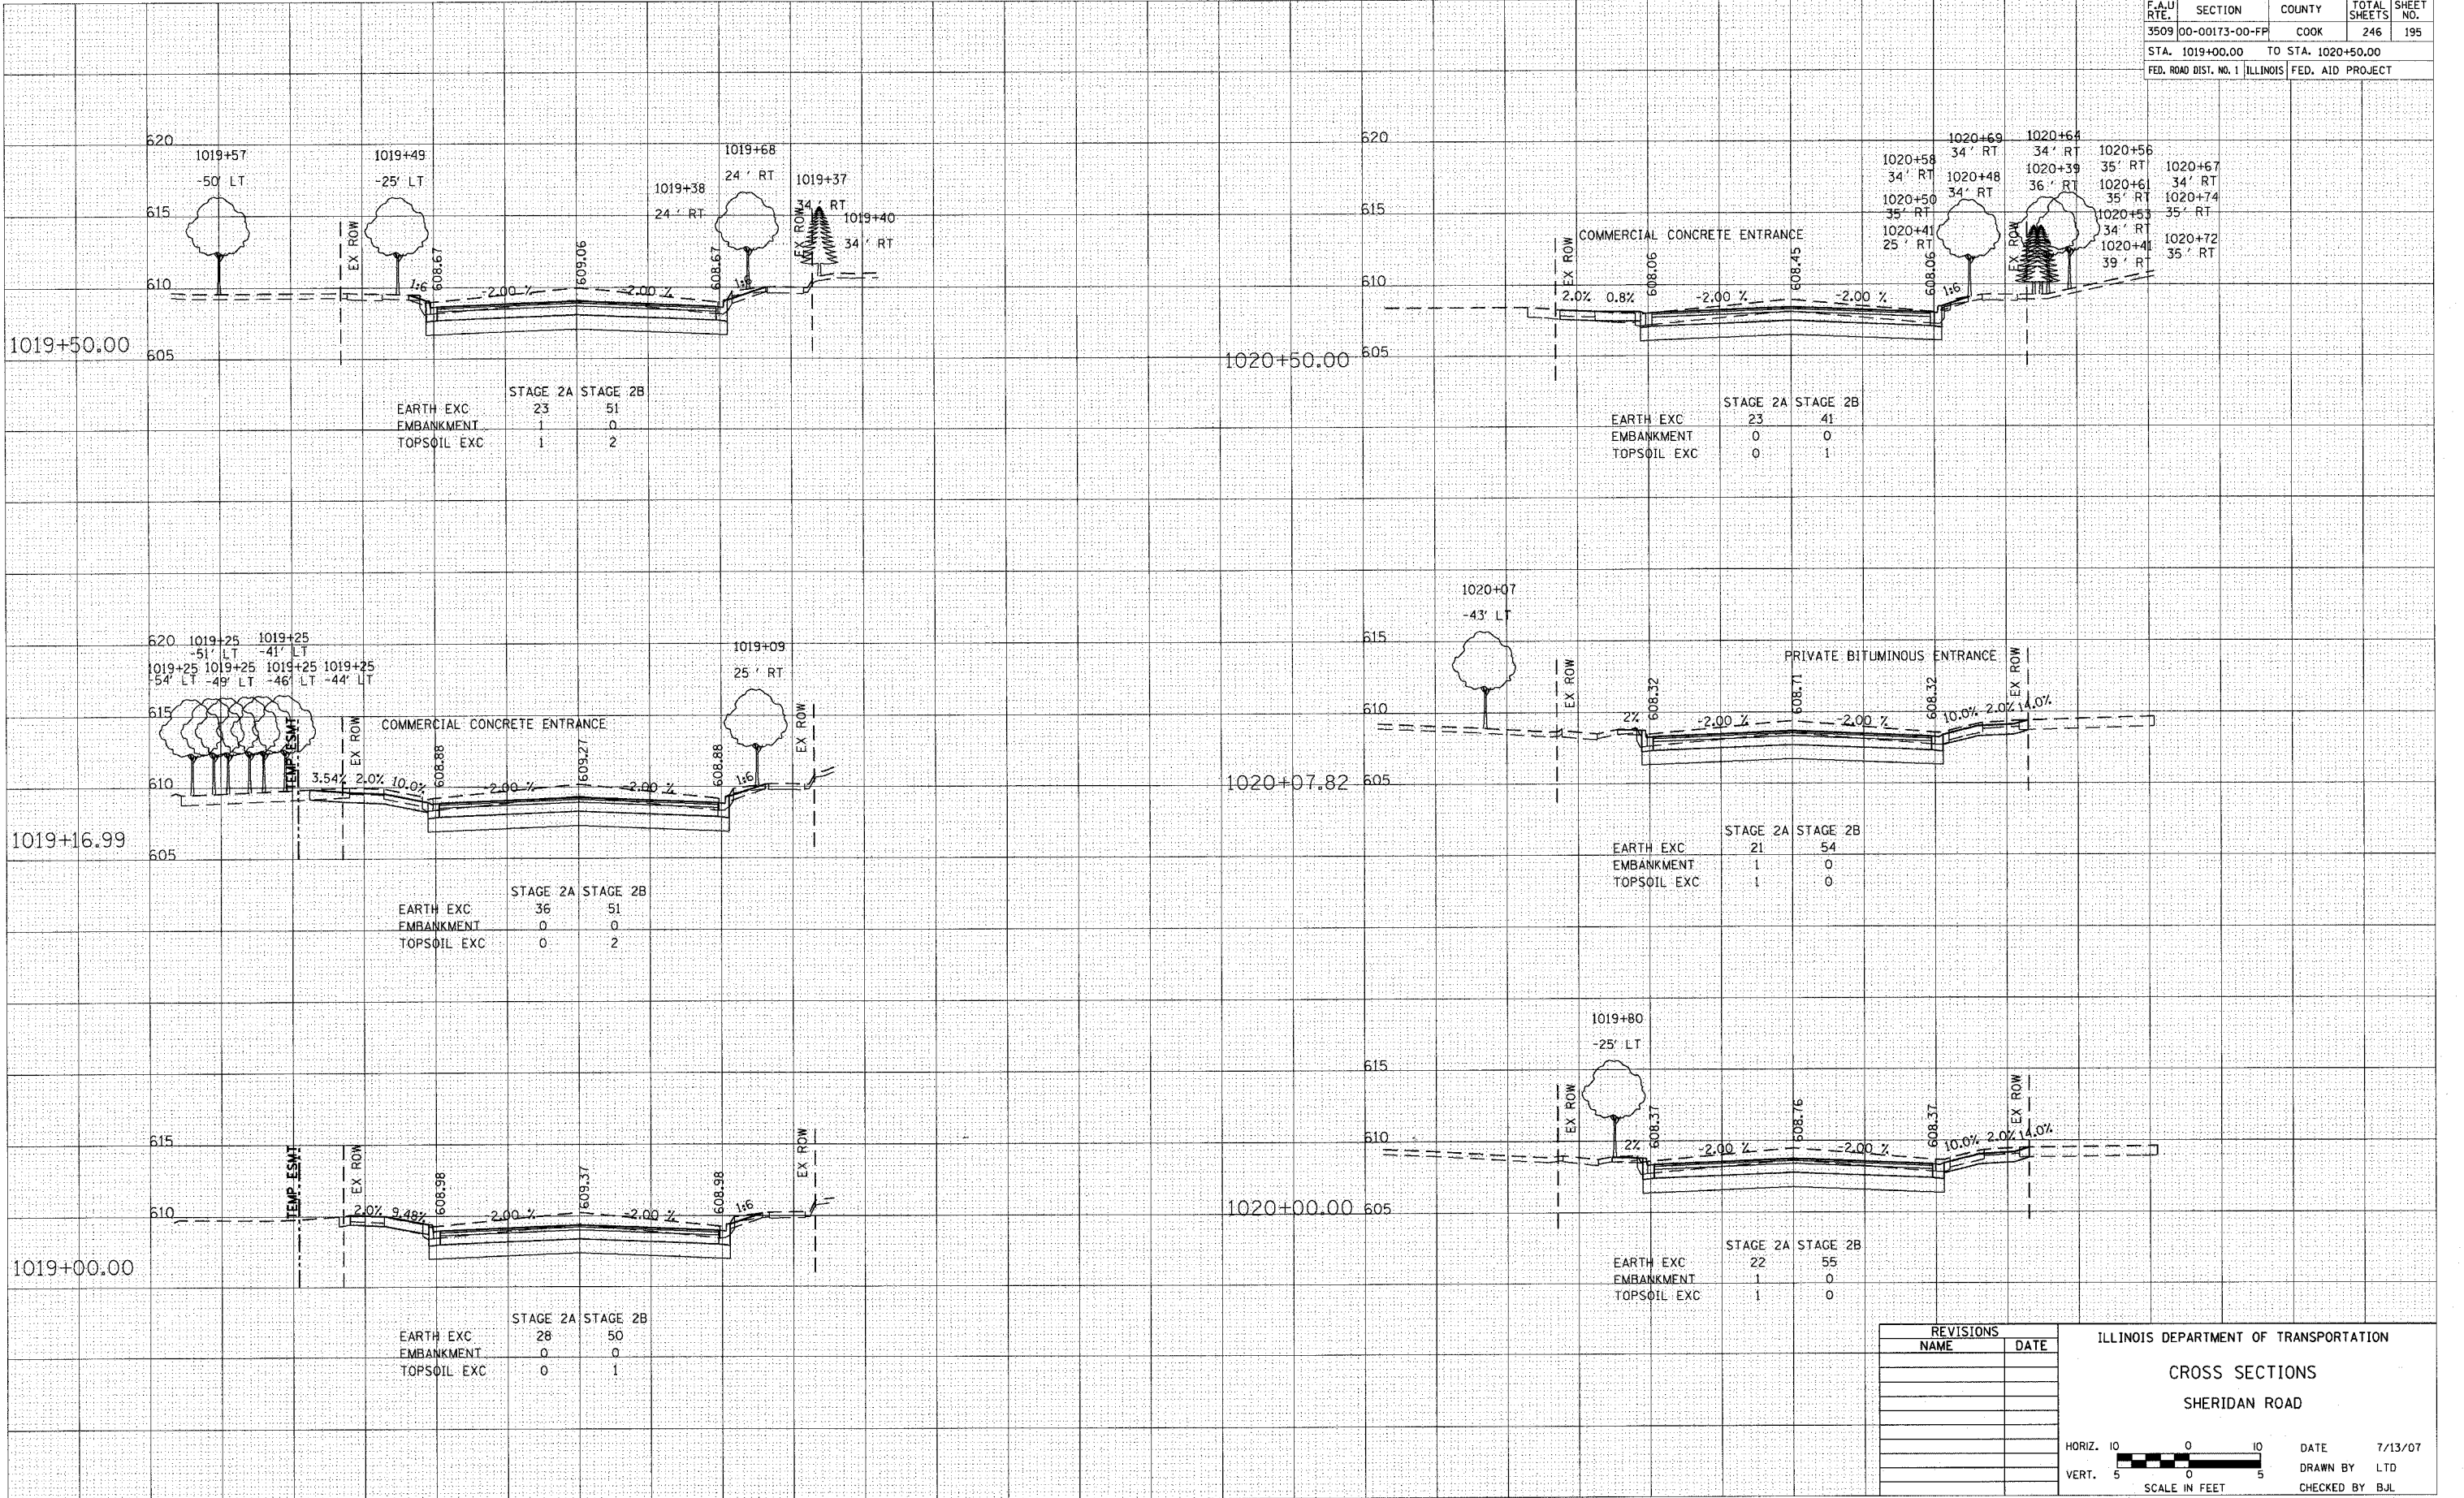

	STAGE 2A	STAGE 2B
EARTH EXC	23	51
EMBANKMENT	1	0
TOPSOIL EXC	1	2

	STAGE 2A	STAGE 2B
EARTH EXC	23	41
EMBANKMENT	0	0
TOPSOIL EXC	0	1

	STAGE 2A	STAGE 2B
EARTH EXC	36	51
EMBANKMENT	0	0
TOPSOIL EXC	0	2

	STAGE 2A	STAGE 2B
EARTH EXC	21	54
EMBANKMENT	1	0
TOPSOIL EXC	1	0

	STAGE 2A	STAGE 2B
EARTH EXC	28	50
EMBANKMENT	0	0
TOPSOIL EXC	0	1

	STAGE 2A	STAGE 2B
EARTH EXC	22	55
EMBANKMENT	1	0
TOPSOIL EXC	1	0

REVISIONS	
NAME	DATE

ILLINOIS DEPARTMENT OF TRANSPORTATION
CROSS SECTIONS
 SHERIDAN ROAD

HORIZ. 1" = 10'
 VERT. 1" = 5'

SCALE IN FEET

DATE 7/13/07
 DRAWN BY LTD
 CHECKED BY BJL