


F.A.U. RTE.	SECTION	COUNTY	TOTAL SHEETS	SHEET NO.
3509	00-00173-00-FP	COOK	246	204
STA. 1035+60.67		TO STA. 1036+85.45		
FED. ROAD DIST. NO. 1		ILLINOIS FED. AID PROJECT		

DATE	
BY	
FINAL SURVEY	
NOTE BOOK	
NO.	
SURVEYED	
PLOTTED	
AREAS	
CHECKED	

DATE	
BY	
ORIGINAL SURVEY	
NOTE BOOK	
NO.	
SURVEYED	
PLOTTED	
AREAS	
CHECKED	

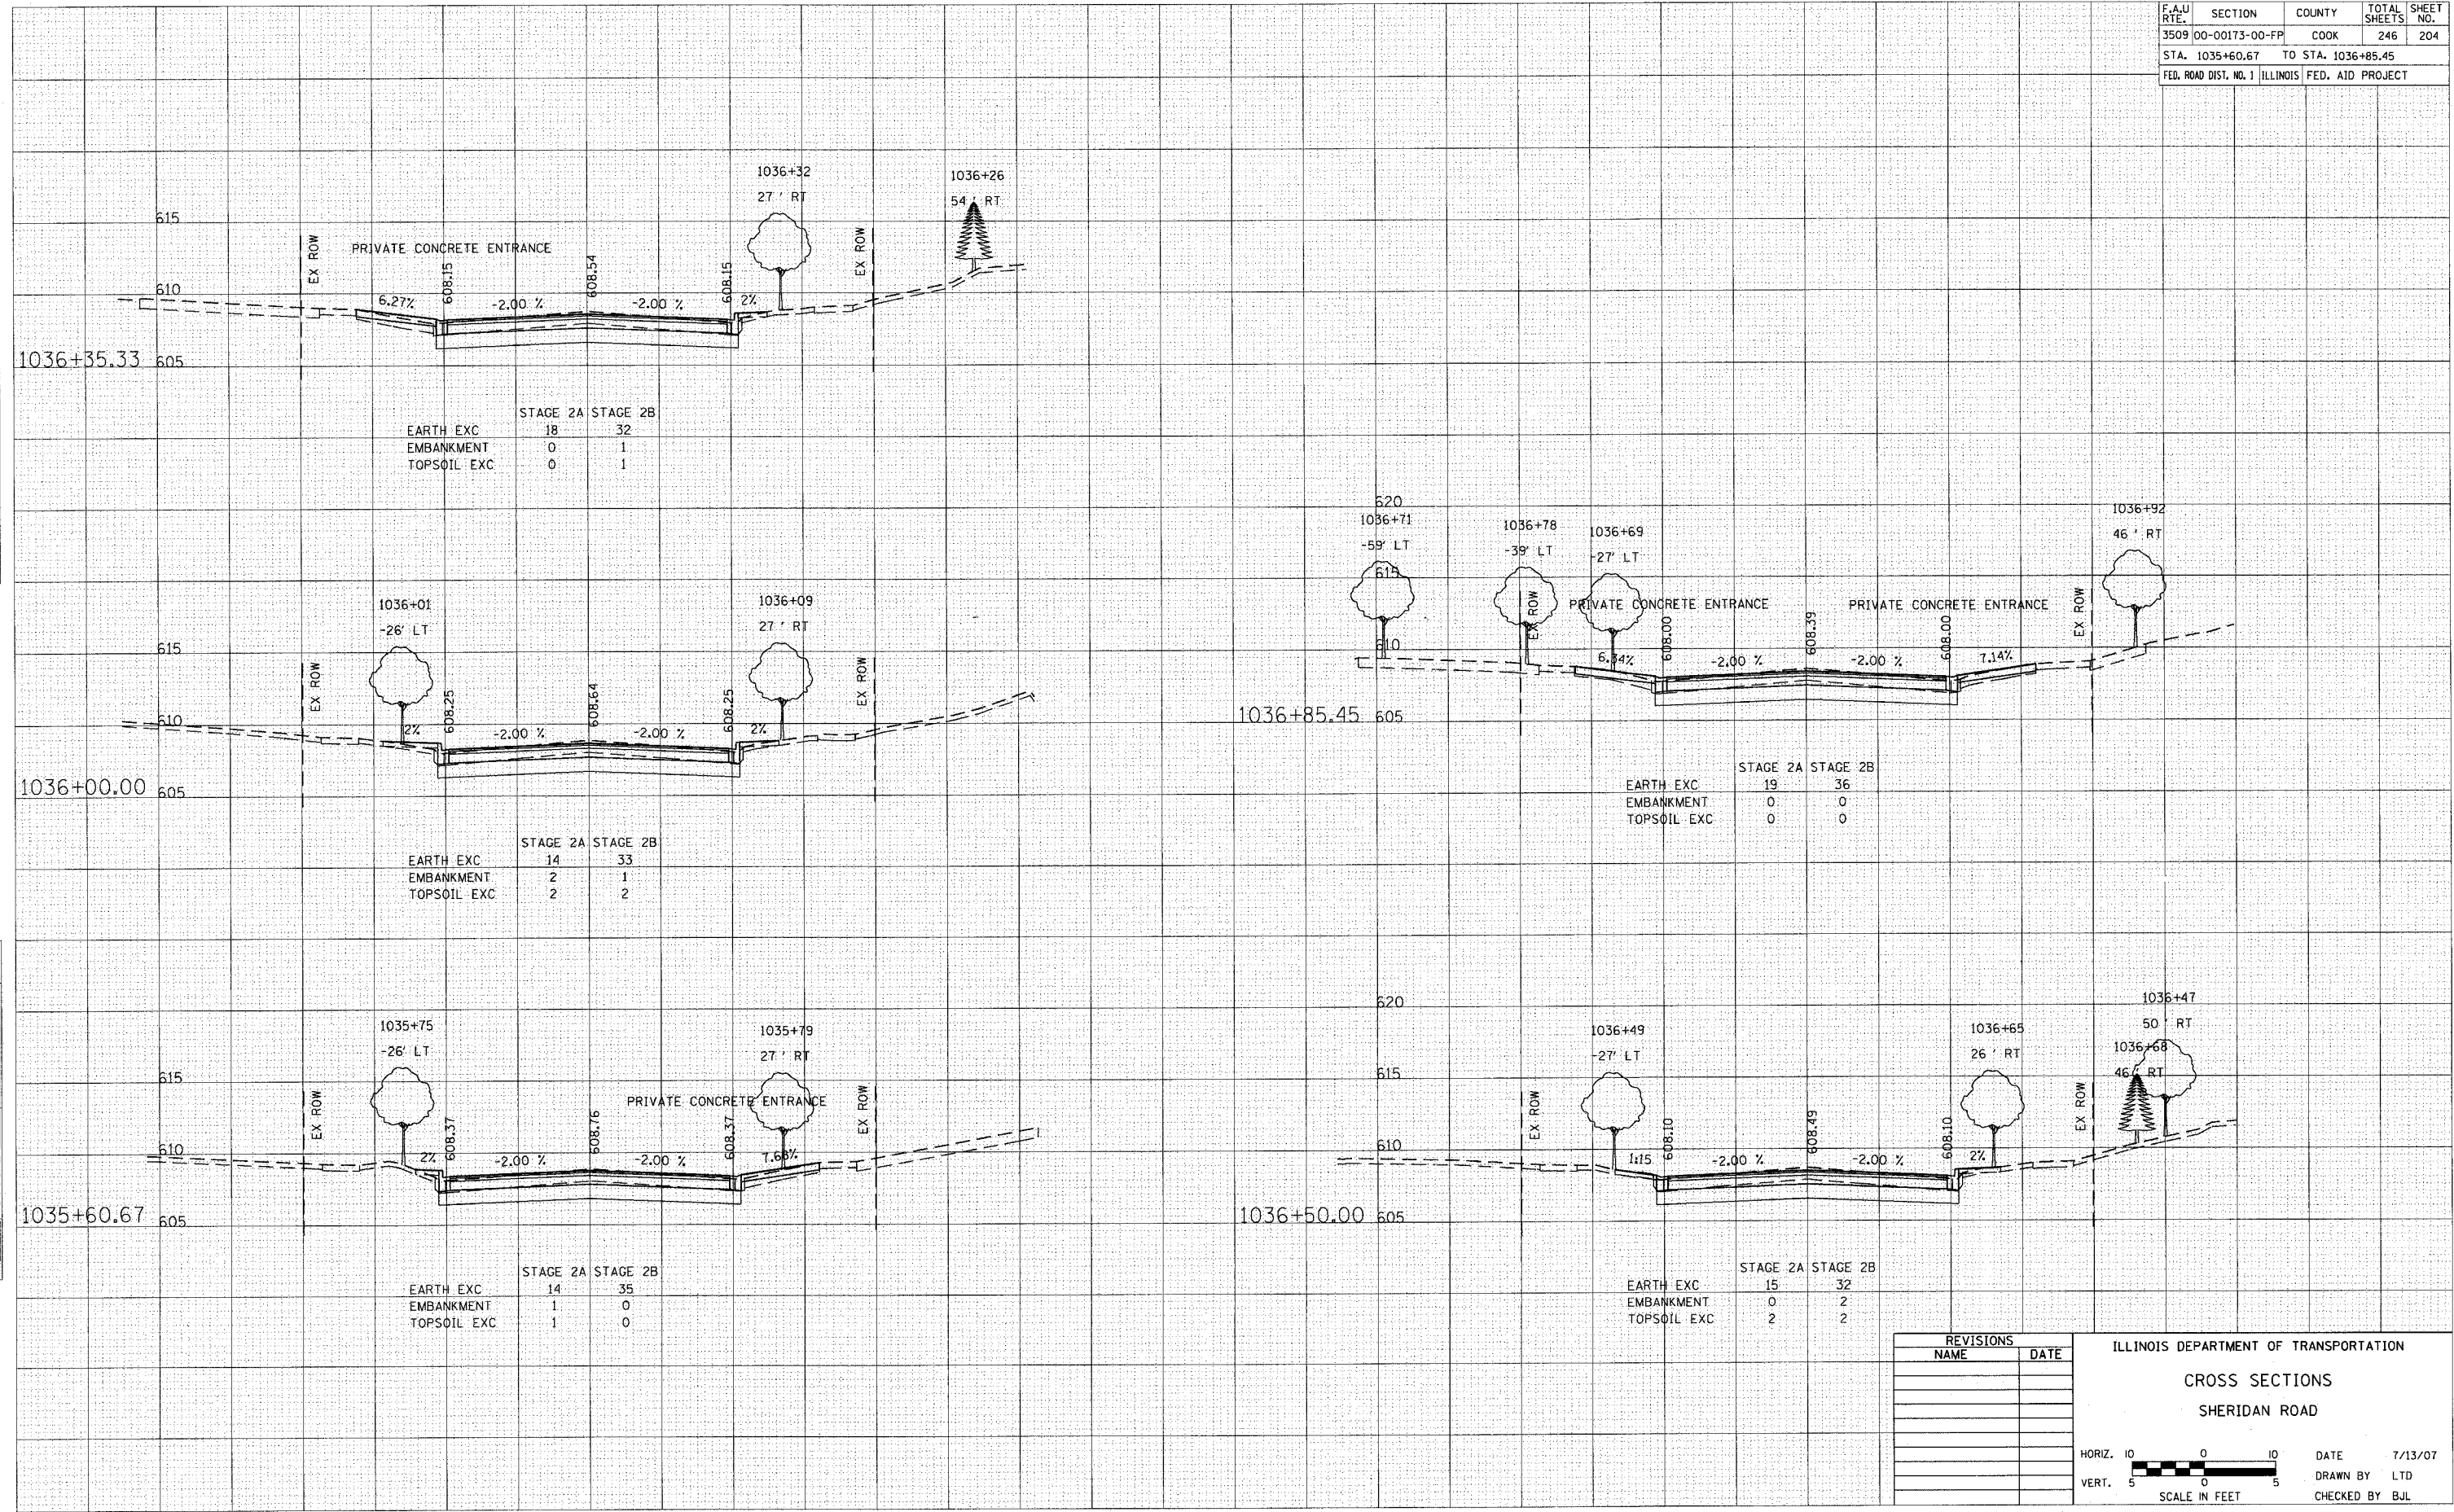

STAGE 2A		STAGE 2B
EARTH EXC	18	32
EMBANKMENT	0	1
TOPSOIL EXC	0	1

STAGE 2A		STAGE 2B
EARTH EXC	14	33
EMBANKMENT	2	1
TOPSOIL EXC	2	2

STAGE 2A		STAGE 2B
EARTH EXC	19	36
EMBANKMENT	0	0
TOPSOIL EXC	0	0

STAGE 2A		STAGE 2B
EARTH EXC	14	35
EMBANKMENT	1	0
TOPSOIL EXC	1	0

STAGE 2A		STAGE 2B
EARTH EXC	15	32
EMBANKMENT	0	2
TOPSOIL EXC	2	2

REVISIONS	
NAME	DATE

ILLINOIS DEPARTMENT OF TRANSPORTATION  
**CROSS SECTIONS**  
 SHERIDAN ROAD

HORIZ. 1" = 10'  
 VERT. 1" = 5'

SCALE IN FEET

DATE 7/13/07  
 DRAWN BY LTD  
 CHECKED BY BJL