


F.A.U. RTE.	SECTION	COUNTY	TOTAL SHEETS	SHEET NO.
3509	00-00173-00-FP	COOK	246	232
STA. 1094+25.41		TO STA. 1096+00.00		
FED. ROAD DIST. NO. 1 ILLINOIS FED. AID PROJECT				

DATE	
BY	
FINAL SURVEY	
NOTE BOOK NO.	
TEMPLATE AREAS CHECKED	

DATE	
BY	
ORIGINAL SURVEY	
NOTE BOOK NO.	
TEMPLATE AREAS CHECKED	

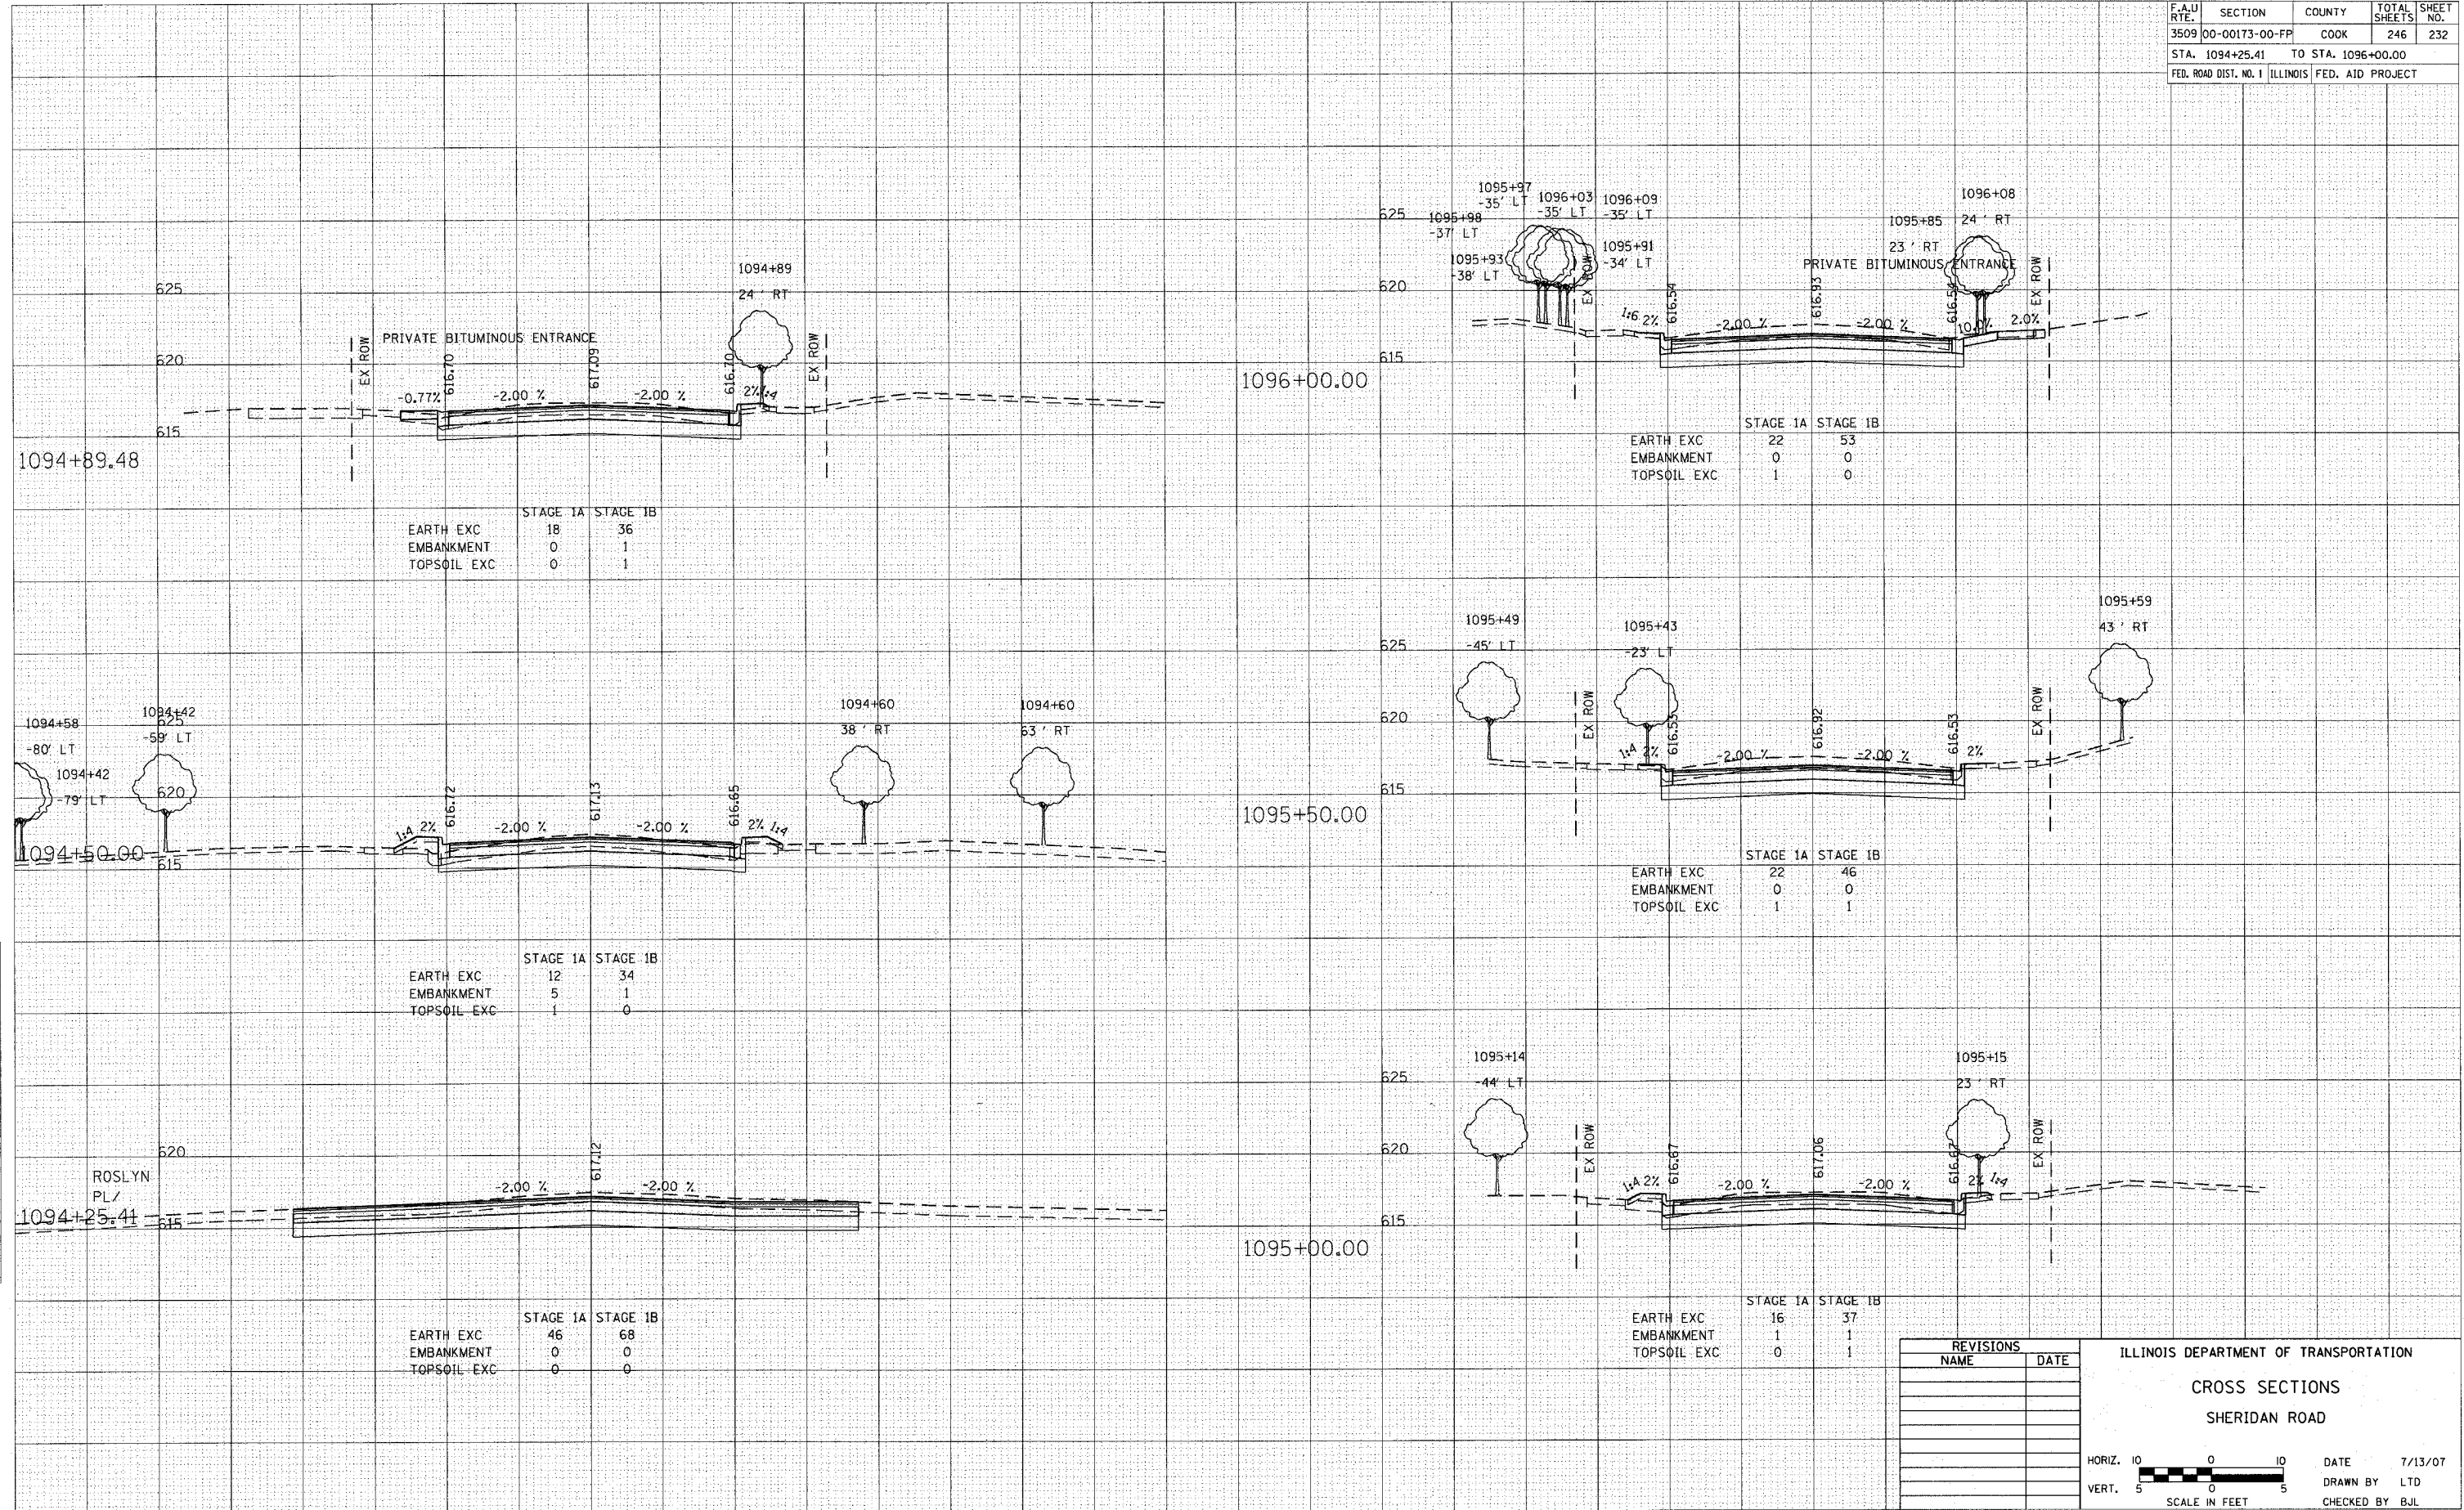

	STAGE 1A	STAGE 1B
EARTH EXC	18	36
EMBANKMENT	0	1
TOPSOIL EXC	0	1

	STAGE 1A	STAGE 1B
EARTH EXC	22	53
EMBANKMENT	0	0
TOPSOIL EXC	1	0

	STAGE 1A	STAGE 1B
EARTH EXC	22	46
EMBANKMENT	0	0
TOPSOIL EXC	1	1

	STAGE 1A	STAGE 1B
EARTH EXC	12	34
EMBANKMENT	5	1
TOPSOIL EXC	1	0

	STAGE 1A	STAGE 1B
EARTH EXC	16	37
EMBANKMENT	1	1
TOPSOIL EXC	0	1

	STAGE 1A	STAGE 1B
EARTH EXC	46	68
EMBANKMENT	0	0
TOPSOIL EXC	0	0

REVISIONS	
NAME	DATE

ILLINOIS DEPARTMENT OF TRANSPORTATION
CROSS SECTIONS
 SHERIDAN ROAD

HORIZ. 1" = 10'
 VERT. 1" = 5'

SCALE IN FEET

DATE 7/13/07
 DRAWN BY LTD
 CHECKED BY BJL