


F.A.U. RTE.	SECTION	COUNTY	TOTAL SHEETS	SHEET NO.
3509	00-00173-00-FP	COOK	246	242
STA. 4100+50.00 TO STA. 4101+62.92				
FED. ROAD DIST. NO. 1 ILLINOIS FED. AID PROJECT				

DATE	BY
DATE	BY

DATE	BY
DATE	BY

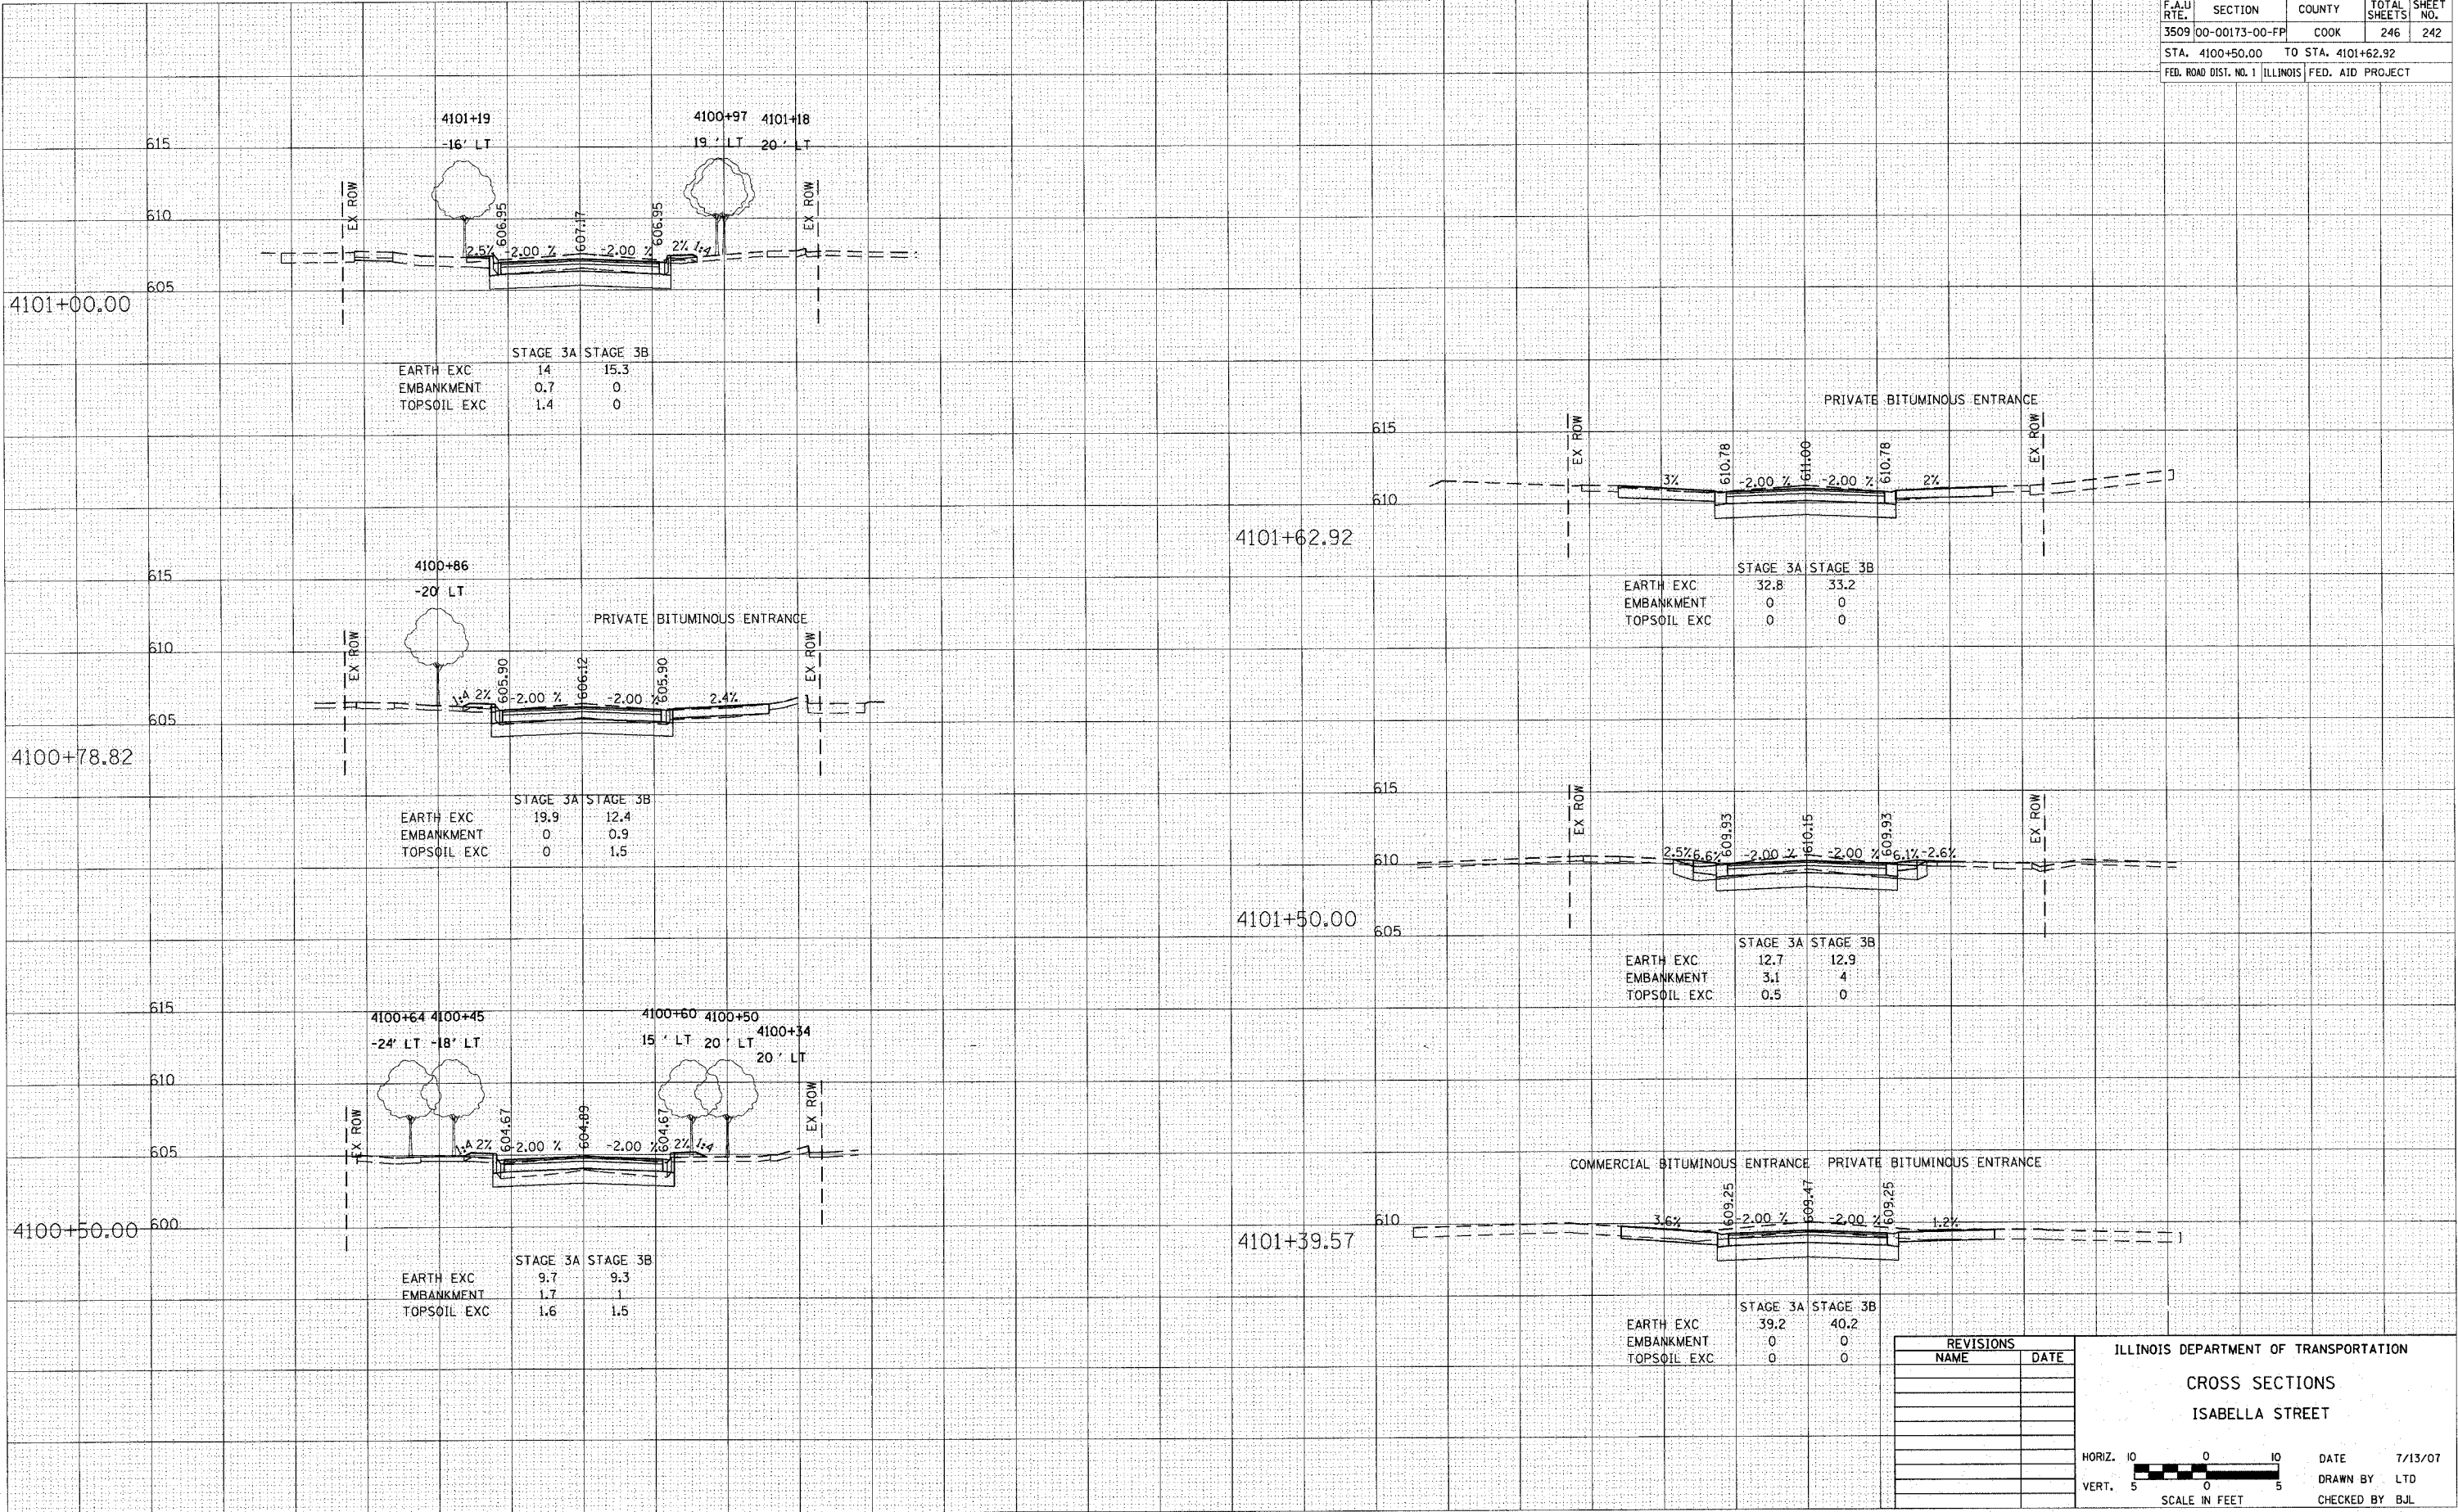

REVISIONS	
NAME	DATE

ILLINOIS DEPARTMENT OF TRANSPORTATION
CROSS SECTIONS
ISABELLA STREET

HORIZ. 10 0 10
VERT. 5 0 5
SCALE IN FEET
DATE 7/13/07
DRAWN BY LTD
CHECKED BY BJL