


F.A.J. RTE.	SECTION	COUNTY	TOTAL SHEETS	SHEET NO.
3509	00-00173-00-FP	COOK	246	243
STA. 4101+74.17		TO STA. 4103+50.00		
FED. ROAD DIST. NO. 1		ILLINOIS FED. AID PROJECT		

DATE	BY
DATE	BY
DATE	BY


DATE	BY
DATE	BY
DATE	BY

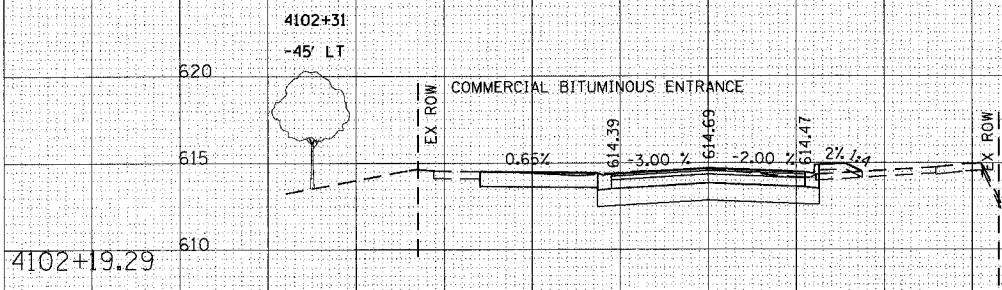


	STAGE 3A	STAGE 3B
EARTH EXC	20.6	33.6
EMBANKMENT	2.1	0
TOPSOIL EXC	1.8	0




	STAGE 3A	STAGE 3B
EARTH EXC	27.5	13.8
EMBANKMENT	7.8	4.3
TOPSOIL EXC	4.8	2.5

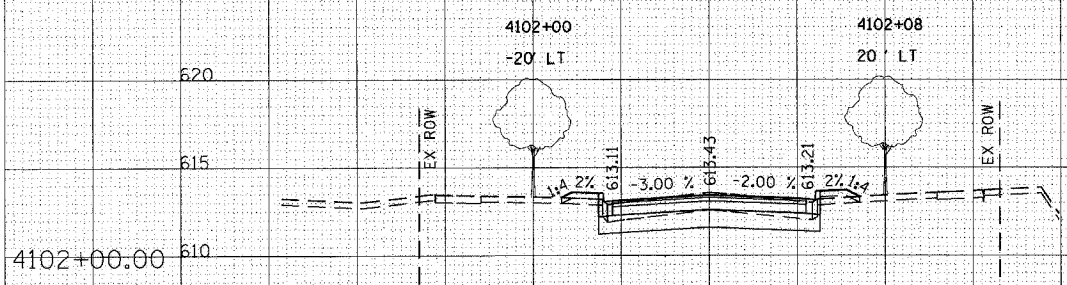


	STAGE 3A	STAGE 3B
EARTH EXC	21	10.6
EMBANKMENT	8.1	1.2
TOPSOIL EXC	6.2	1.6

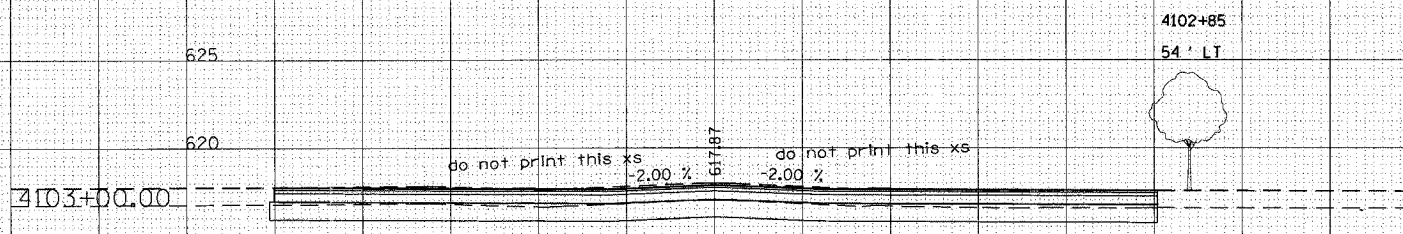

	STAGE 3A	STAGE 3B
EARTH EXC	88.7	45.2
EMBANKMENT	0	0
TOPSOIL EXC	0	0

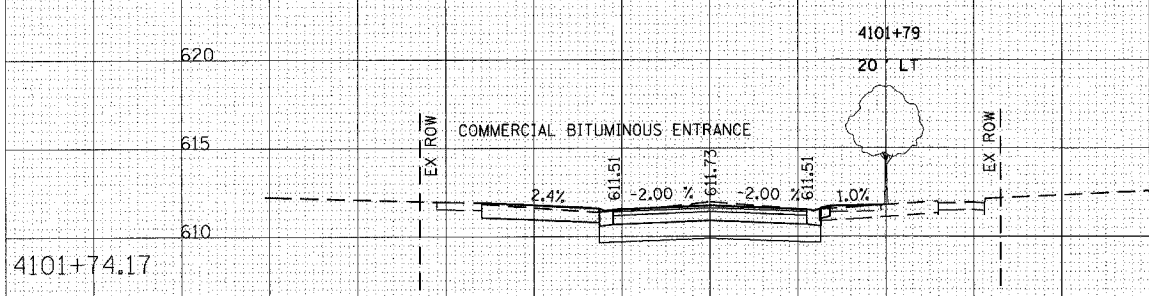

	STAGE 3A	STAGE 3B
EARTH EXC	26	32.2
EMBANKMENT	0	0
TOPSOIL EXC	0	0

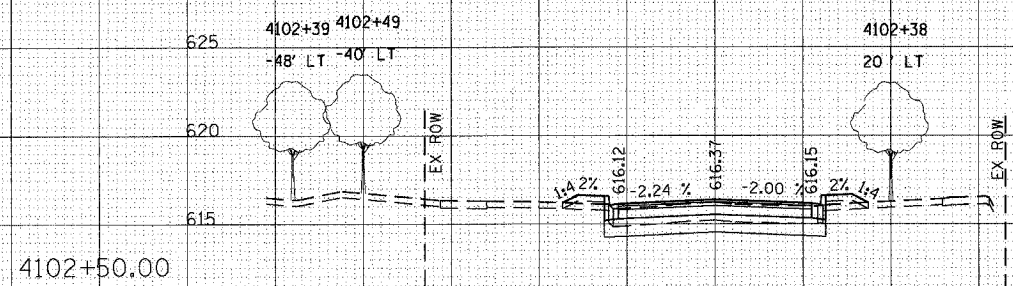

	STAGE 3A	STAGE 3B
EARTH EXC	16.8	8.4
EMBANKMENT	8.8	1.8
TOPSOIL EXC	6.3	1.7

REVISIONS	
NAME	DATE

ILLINOIS DEPARTMENT OF TRANSPORTATION  
**CROSS SECTIONS**  
**ISABELLA STREET**

HORIZ. 1" = 10'  
 VERT. 1" = 5'  
 SCALE IN FEET

DATE 7/13/07  
 DRAWN BY LTD  
 CHECKED BY BJL