

# INDEX OF SHEETS

SHEET NUMBER	DESCRIPTION
1	COVER SHEET -- LOCATION MAP
2	SUMMARY OF QUANTITIES, GENERAL NOTES, AND MIXTURE TABLE
3	TYPICAL X-SECTIONS
4	TYPICAL ENTRANCES, SIDE ROAD INTERSECTIONS, MAIL BOX TURNOUTS, AND BUTT JOINTS

## STANDARDS



000001-04	SYMBOLS AND ABBREVIATIONS
542401	METAL END SECTIONS FOR PIPE CULVERTS
701301-02	LANE CLOSURE, 2L 2W, SHORT TIME OPERATION, FOR SPEEDS > 45 MPH
701306-01	LANE CLOSURE, 2L 2W, SLOW MOVING DAY ONLY OPERATION, FOR SPEEDS > 45 MPH
702001-06	TRAFFIC CONTROL DEVICES
780001-01	TYPICAL PAVEMENT MARKINGS
BLR 24-1	MAILBOX TURNOUT

STATE OF ILLINOIS  
DEPARTMENT OF TRANSPORTATION  
DIVISION OF HIGHWAYS  
PLANS FOR PROPOSED IMPROVEMENT  
OF FEDERAL AID SECONDARY HIGHWAY 330  
BUILT IN ACCORDANCE WITH L.A.P.P. POLICY  
IROQUOIS COUNTY HIGHWAY PROJECT

ROUTE	FAS 330, CH 31 (IROQUOIS ROAD)
SECTION	04-00220-04-RS
PROJECT	RS-330(107)
JOB NUMBER	C-93-044-05

ROUTE NO.	SECTION	COUNTY	TOTAL SHEETS	SHEET NO.
FAS 330	04-00220-04-RS	IROQUOIS	4	1

F. H. W. A. REG. 4 ILLINOIS PROJECT RS-330(107) CONTRACT 87305

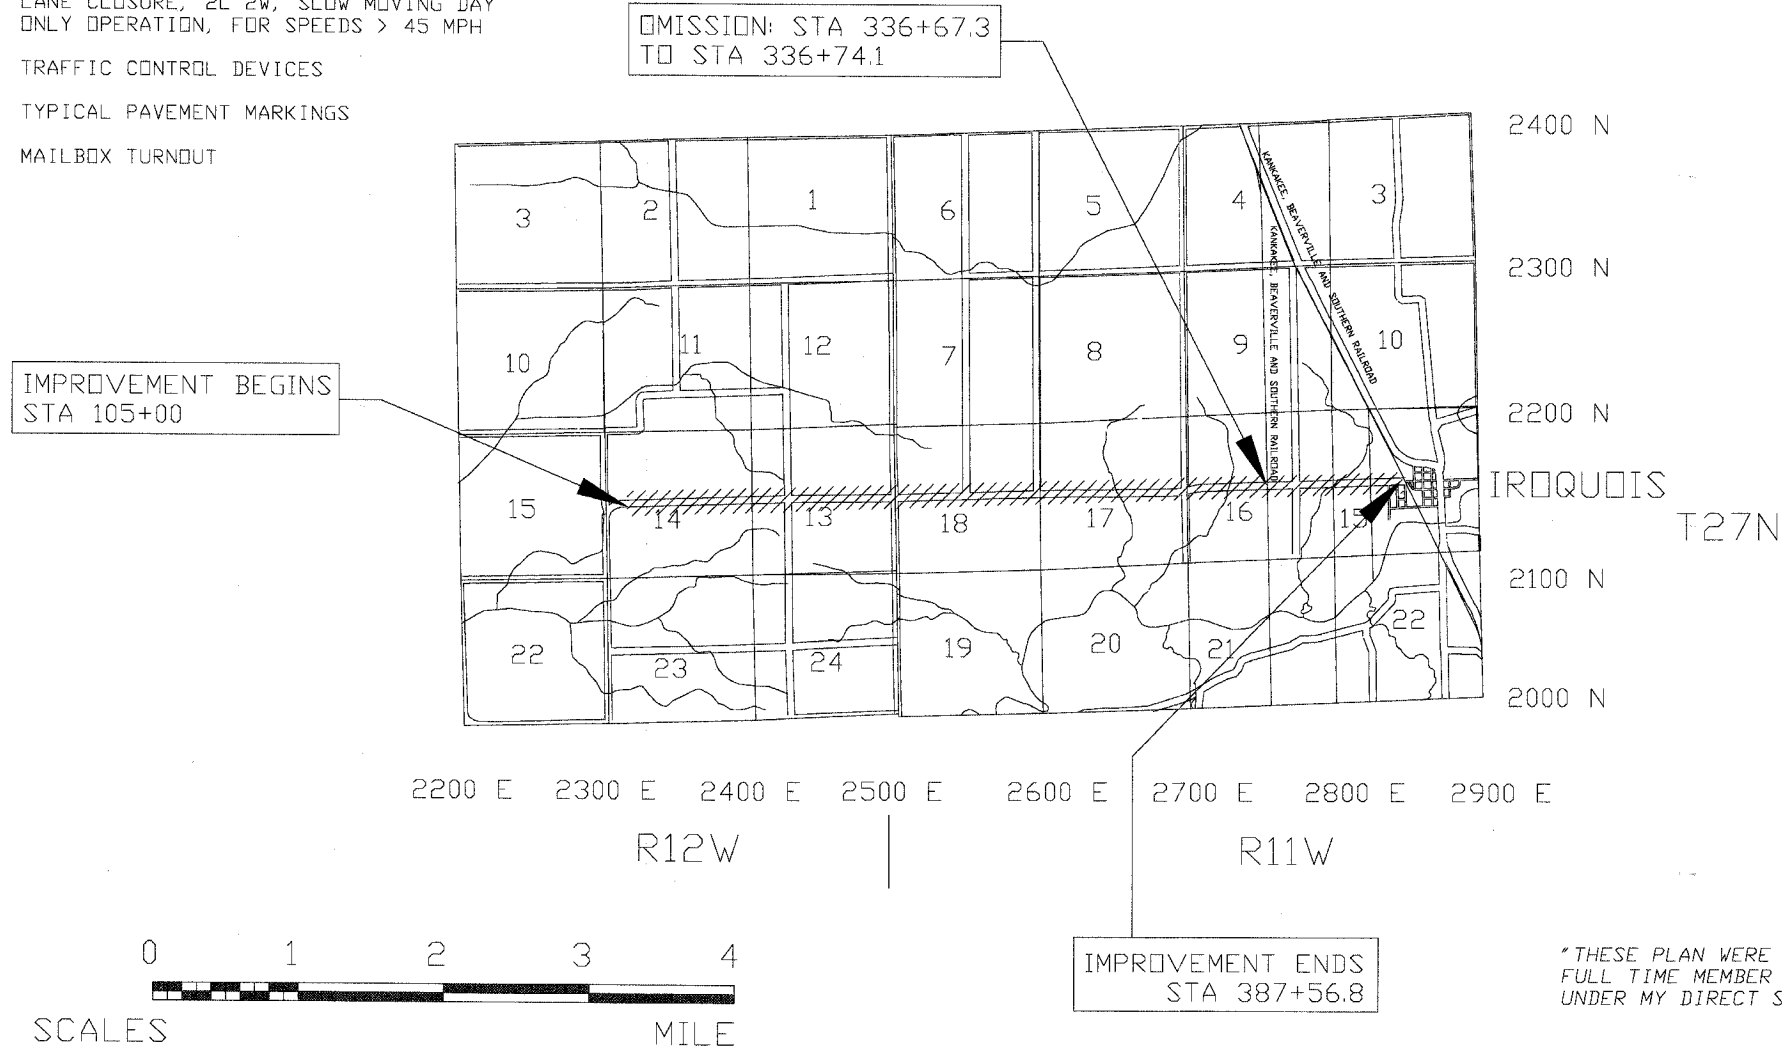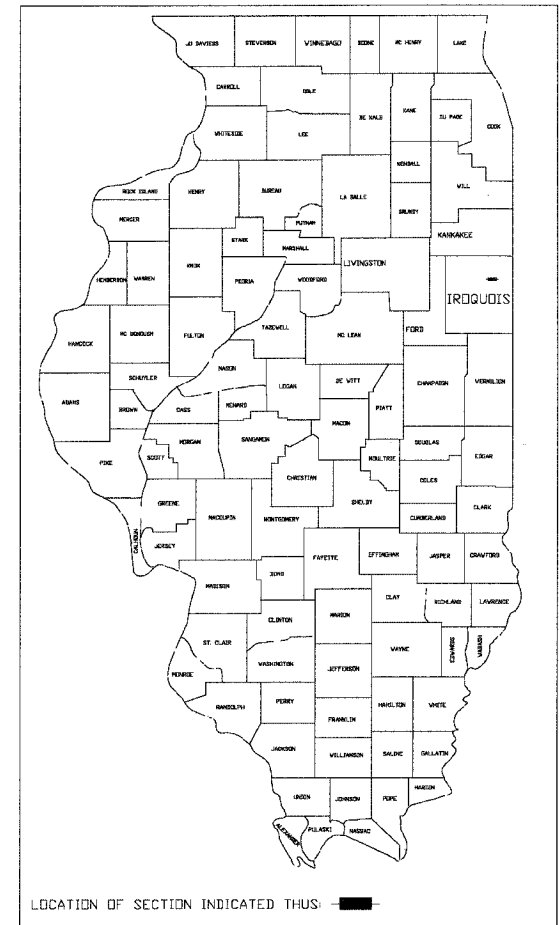

FUNCTIONAL CLASSIFICATION = MAJOR COLLECTOR  
CURRENT ADT = 520  
DESIGN ADT = 572  
DESIGN SPEED = 50 MPH  
THE ACCEPTANCE OF THIS PROJECT IS BASED ON THE MINIMUM DESIGN CRITERIA FOR LOCAL AGENCY PAVEMENT PRESERVATION POLICY (LAPP) PROJECTS.

CONTRACT 87305

### NOTES:

1. JULIE # 1-800-892-0123.

KNOWN UTILITIES  
EASTERN ILLINI ELECTRIC CO-OP  
VERIZON NORTH

CONTRACT 87305

GROSS LENGTH OF IMPROVEMENT = 28256.80 FT. = 5.352 MI.

NET LENGTH OF IMPROVEMENT = 28250.00 FT. = 5.350 MI.

OMISSION LENGTH = 6.80 FT. = 0.001 MI.



"THESE PLAN WERE PREPARED BY ME OR BY A FULL TIME MEMBER OF MY STAFF WORKING UNDER MY DIRECT SUPERVISION"

*Joel V. Moore*  
JOEL V. MOORE, COUNTY ENGINEER  
ILL. REG. PROF. ENG. #62056831  
DATE EXPIRES: 11/30/07

Approved	<u>June 29</u> , 20 <u>07</u>
	<i>Joel V. Moore</i> County Engineer
Passed	<u>07-03</u> , 20 <u>07</u>
	<i>Harold L. Long</i> DISTRICT THREE ENGINEER OF LOCAL ROADS & STREETS
RELEASED FOR BID	
BASED ON LIMITED	<u>07-03</u> , 20 <u>07</u>
REVIEW	
	<i>Harold L. Long</i> DEPUTY DIRECTOR OF HIGHWAYS, REGION TWO ENGINEER
STATE OF ILLINOIS DEPARTMENT OF TRANSPORTATION	