

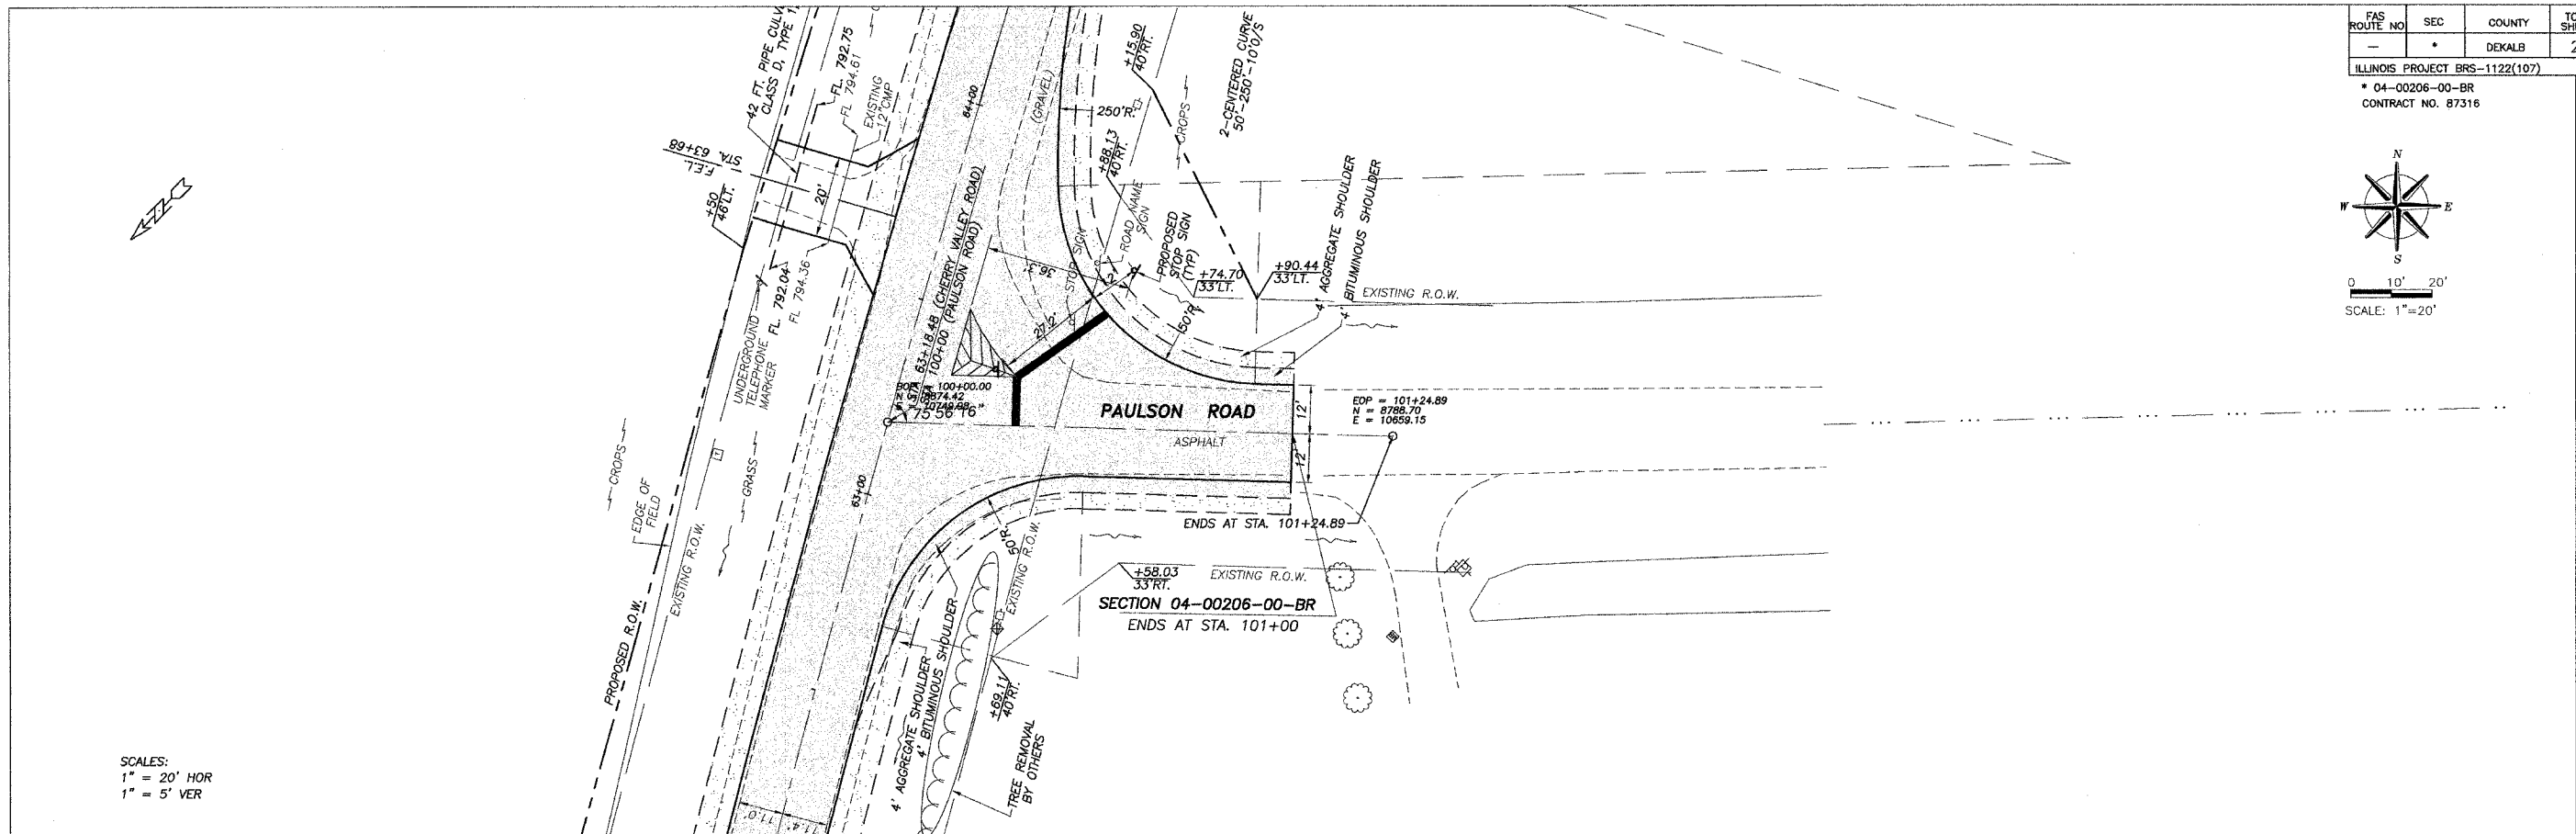


FAS ROUTE NO.	SEC	COUNTY	TOTAL SHEETS	SHEET NO.
-	*	DEKALB	21	8

ILLINOIS PROJECT BRS-1122(107)  
 \* 04-00206-00-BR  
 CONTRACT NO. 87316

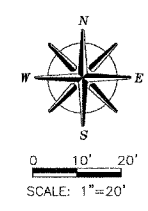

SCALES:  
 1" = 20' HOR  
 1" = 5' VER

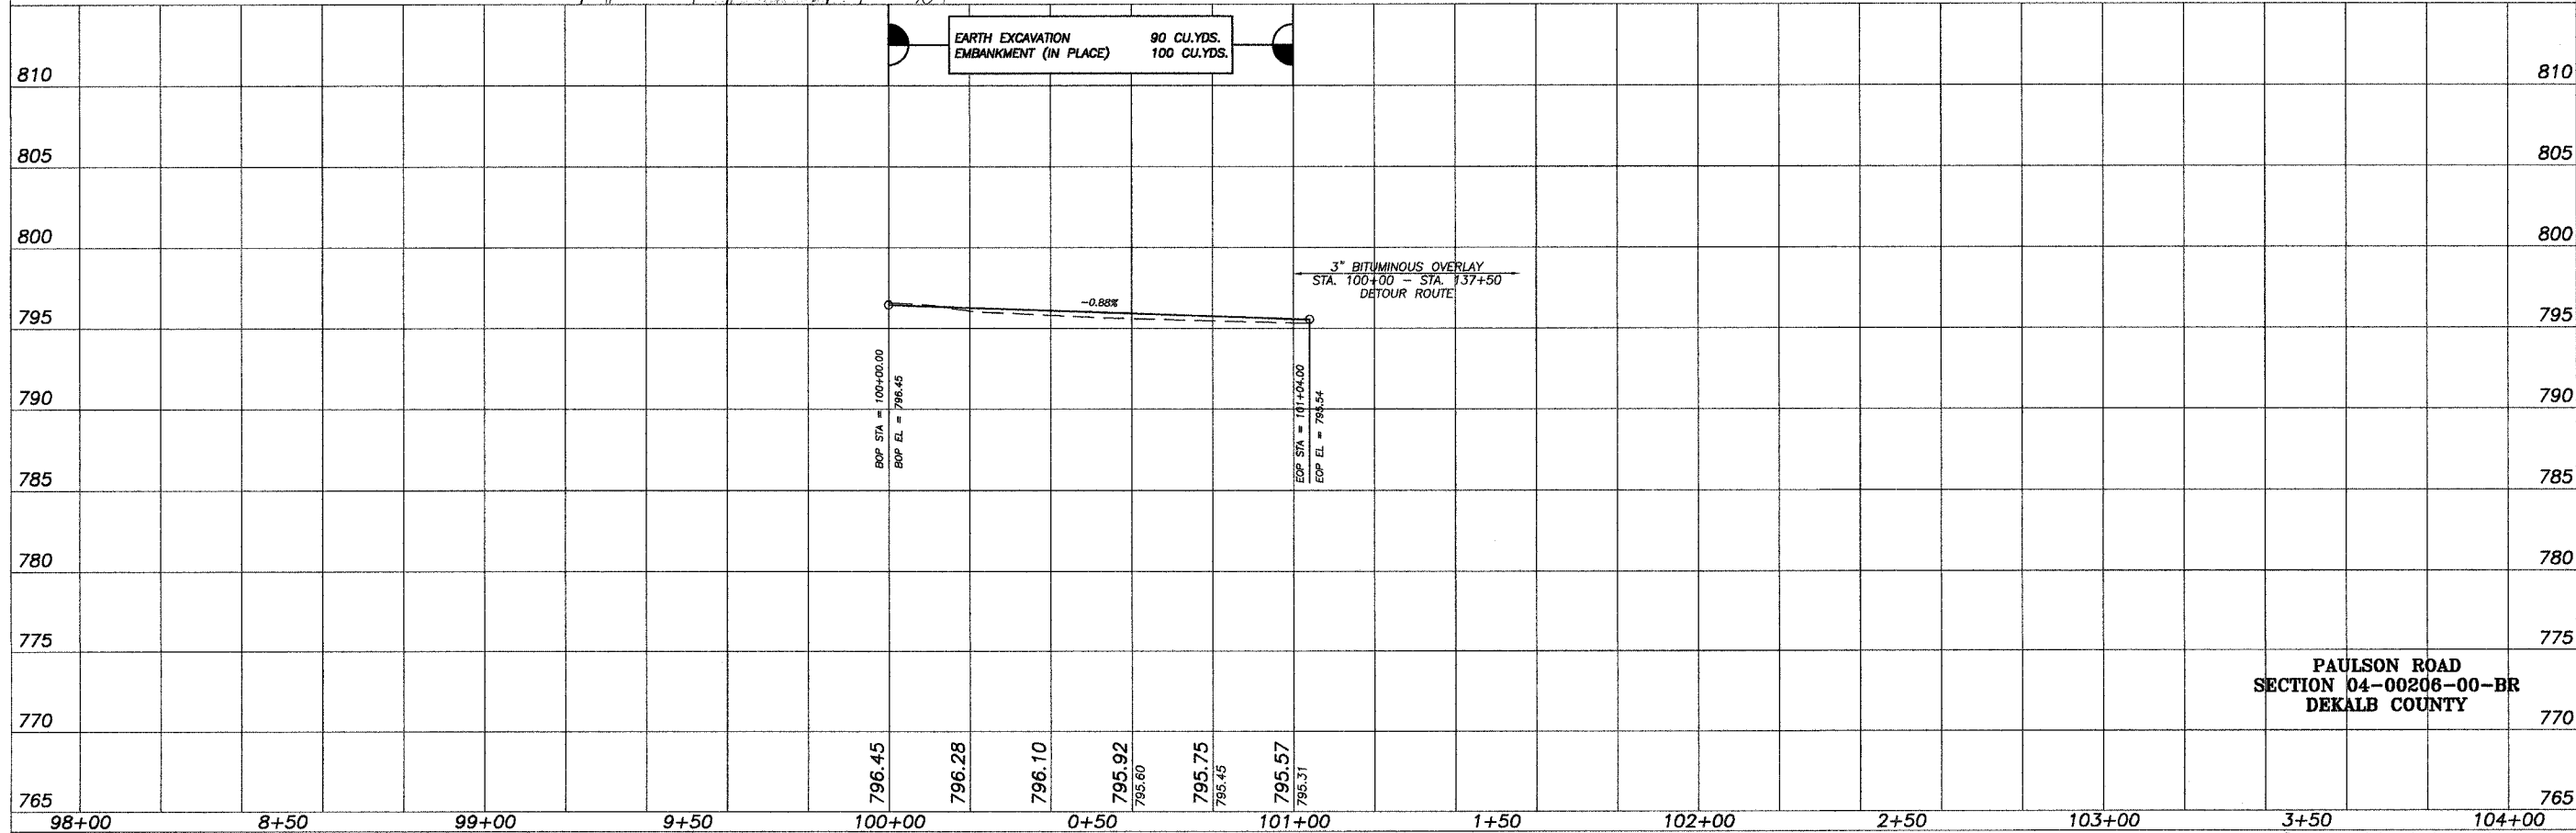

PAULSON ROAD  
 SECTION 04-00206-00-BR  
 DEKALB COUNTY

DATE  
 REVISION  
 698 TIMBER CREEK ROAD - P.O. BOX 486 - DIXON, IL 61021 - 815-288-2261  
 28 E. MARION - SUITE 3 - PRINCETON, IL 61356 - 815-879-4731  
 1778 WEST STATE ST. - SYCAMORE, IL 60178 - 815-895-5008  
 804 FREEMONT RD. - STERLING, IL 61081 - (815) 626-4428  
 E-MAIL: info@wendler.com

**WENDLER ENGINEERING SERVICES, INC.**  
 Structural & Civil Engineers—Land Surveying—Environmental Services  
 Illinois Professional Design Firm No. 184-000848



1968 - 2007  
 AFTER  
**39**  
 YEARS  
 WE'RE STILL  
 "Turning Ideas  
 Into Reality!"