


PROPOSED TYPICAL SECTION

STA. 184+05 TO STA. 316+56.5

NOTE: STATION EQUATIONS
 STA. 319+17.50 (BK) = STA. 291+61.00 (AH)
 STA. 359+98.77 (BK) = STA. 359+99.80 (AH)
 STA. 461+16 (BK) = STA. 110+00 (AH)

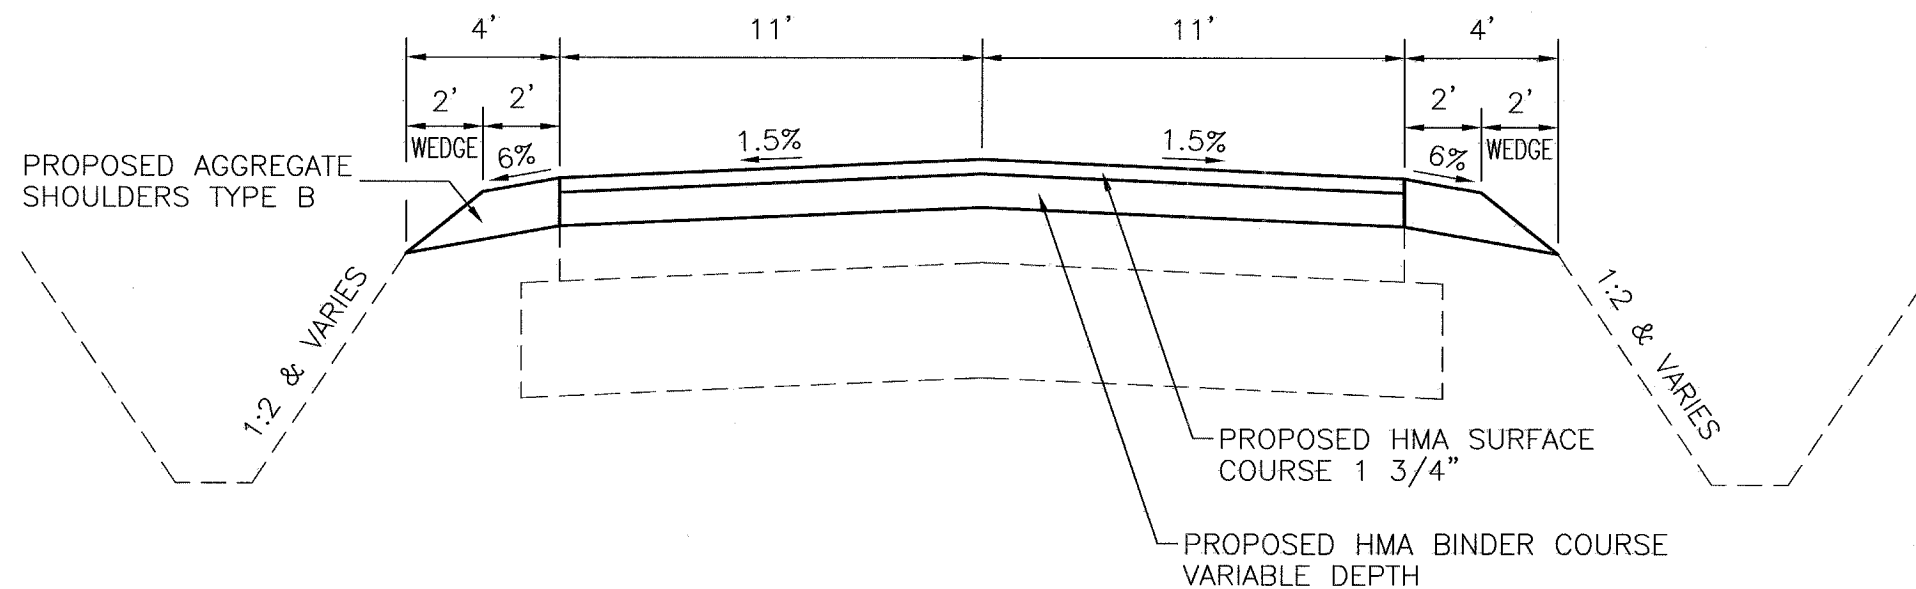

PROPOSED TYPICAL SECTION

STA. 316+56.5 TO STA. 318+47.5
STA. 292+31 TO STA. 294+00

DRAWN BY: L.A.G.

CAD/.DWG: TYPX

REVISIONS	
DATE	BY

CHAMLIN ASSOCIATES

PERU MORRIS
ILLINOIS

C.H. 33 (ANGLING ROAD)
2007
SECTION 05-00198-00-RS

TYPICAL SECTIONS

SCALE: NONE

SHEET 8

FILE NO.: 6813.00Y-1

OF 33

CHAMLIN ASSOCIATES, INC. 1100 N. WYOMING STREET, SUITE 100, CHAMPAIGN, ILLINOIS 61701-1000
 PHONE: 309/231-1100 FAX: 309/231-1101
 WWW.CHAMLINASSOCIATES.COM