

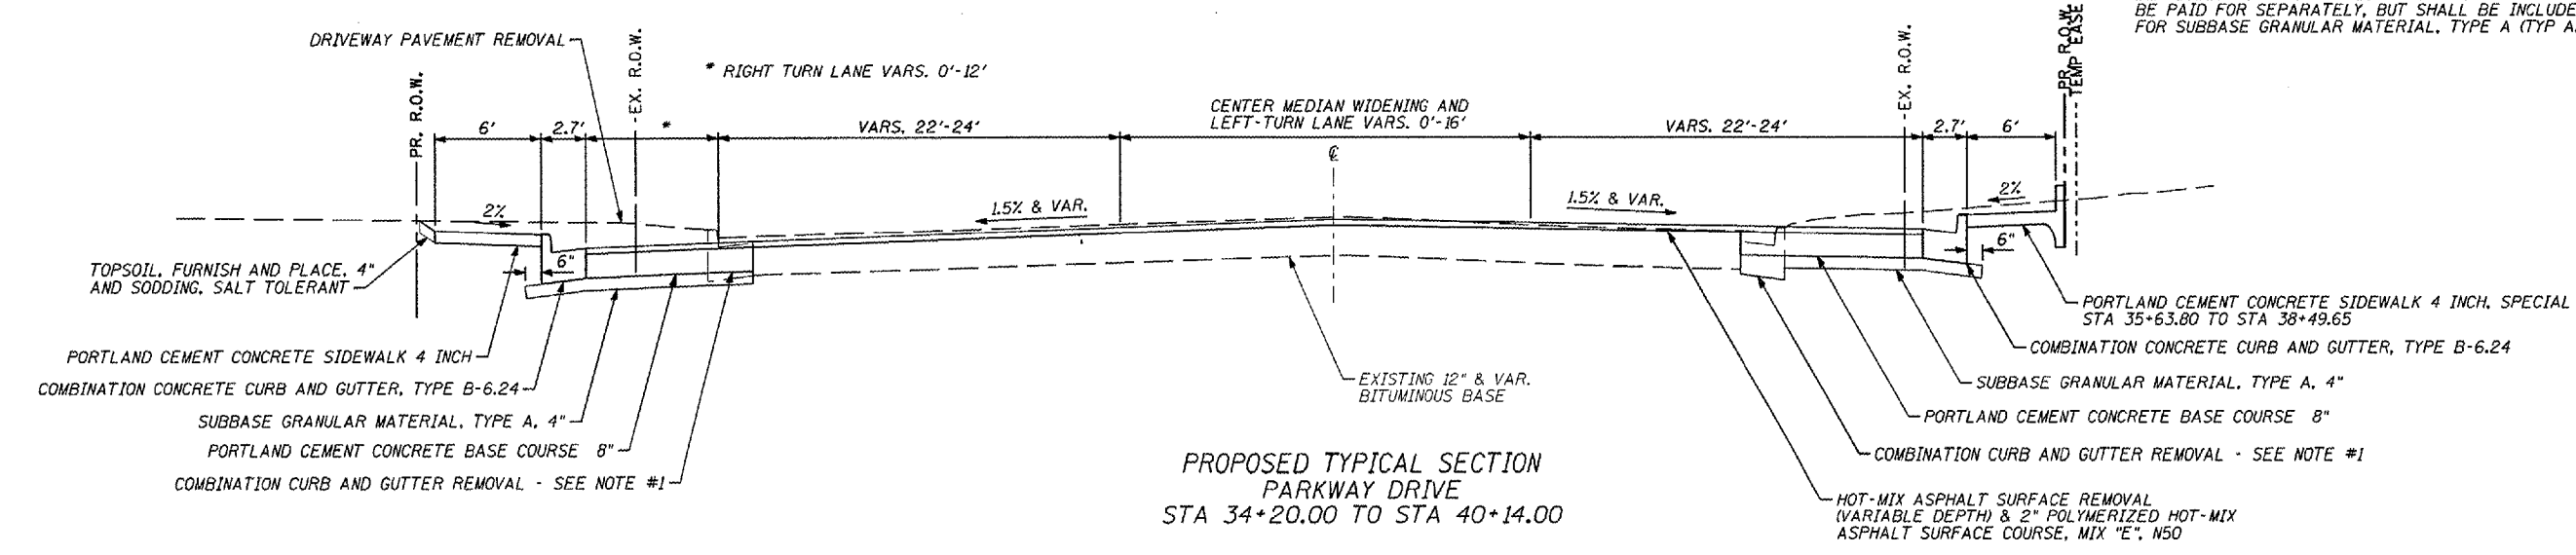


F.A.U. RTE.	SECTION	COUNTY	TOTAL SHEETS	SHEET NO.
6711	00-00164-00-SP	TAZEWELL	80	5
STA. 27+47.50		TO STA. 39+59.50		
FED. ROAD DIST. NO.		ILLINOIS FED. AID PROJECT		

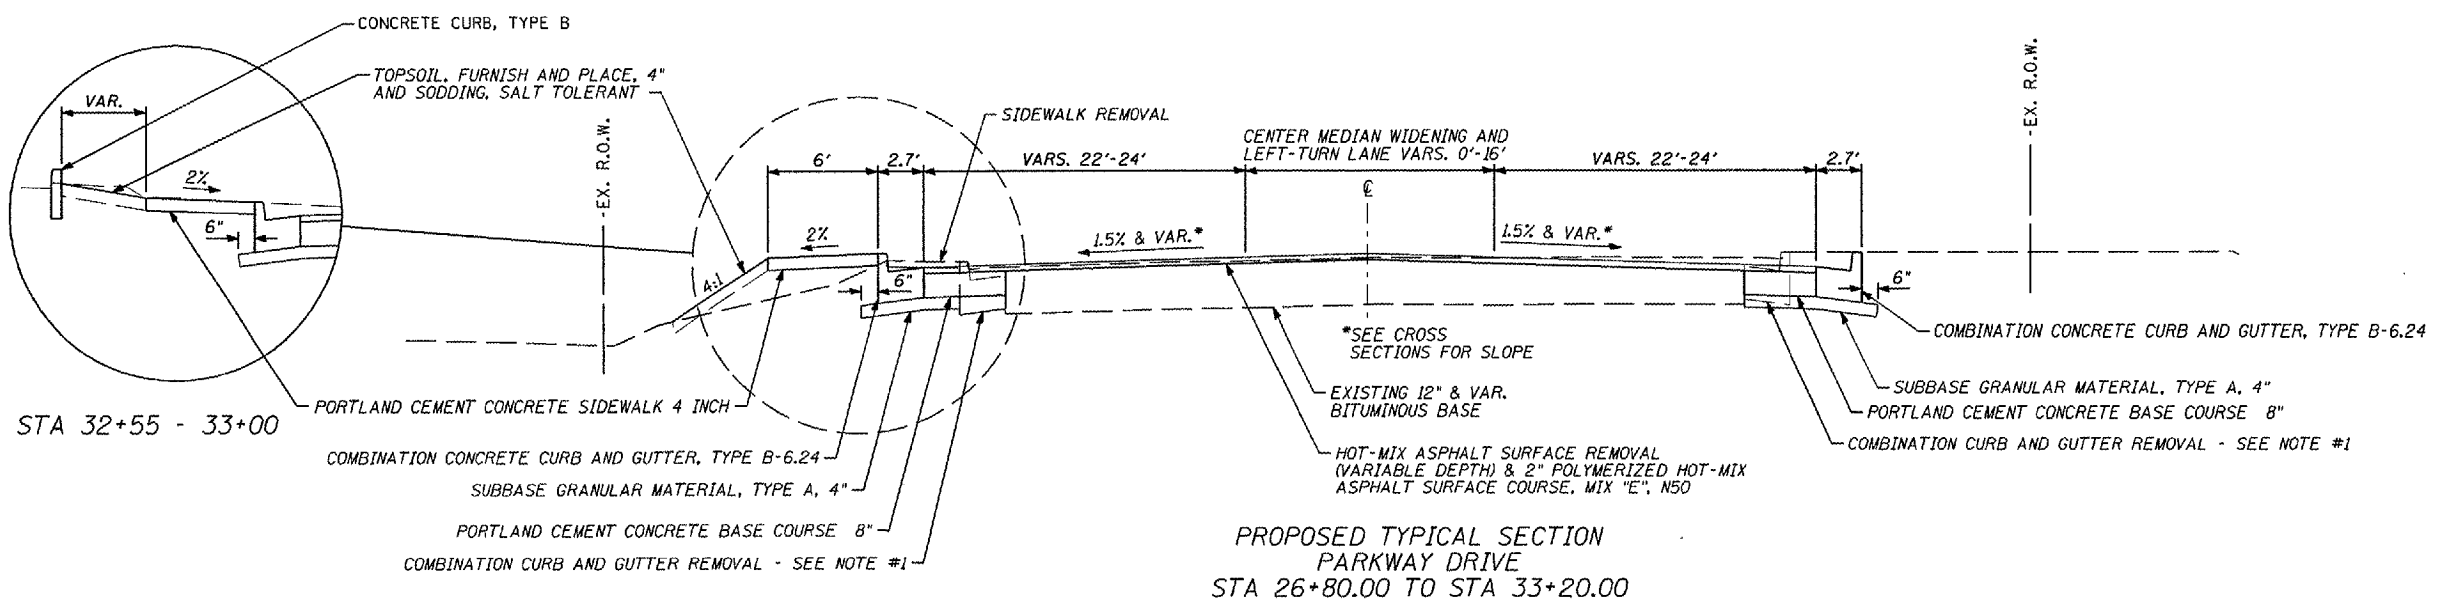

NOTE #1: WHEN EXISTING CURB EXTENDS BELOW THE SUBBASE GRANULAR MATERIAL, TYPE A, THE VOID SHALL BE FILLED WITH COMPACTED CA-6. THIS WORK SHALL NOT BE PAID FOR SEPARATELY, BUT SHALL BE INCLUDED IN THE PRICE FOR SUBBASE GRANULAR MATERIAL, TYPE A (TYP ALL LOCATIONS)

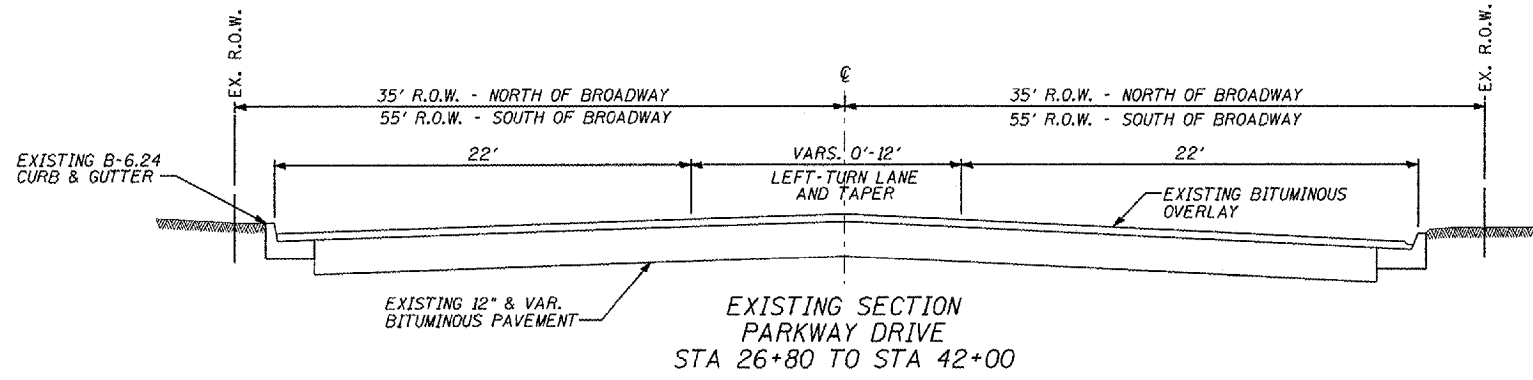