


F.A.U. RTE.	SECTION	COUNTY	TOTAL SHEETS	SHEET NO.
6711	00-00164-00-SP	TAZEWELL	80	6
STA. 86+58.00		TO STA. 93+44.00		
FED. ROAD DIST. NO.		ILLINOIS FED. AID PROJECT		

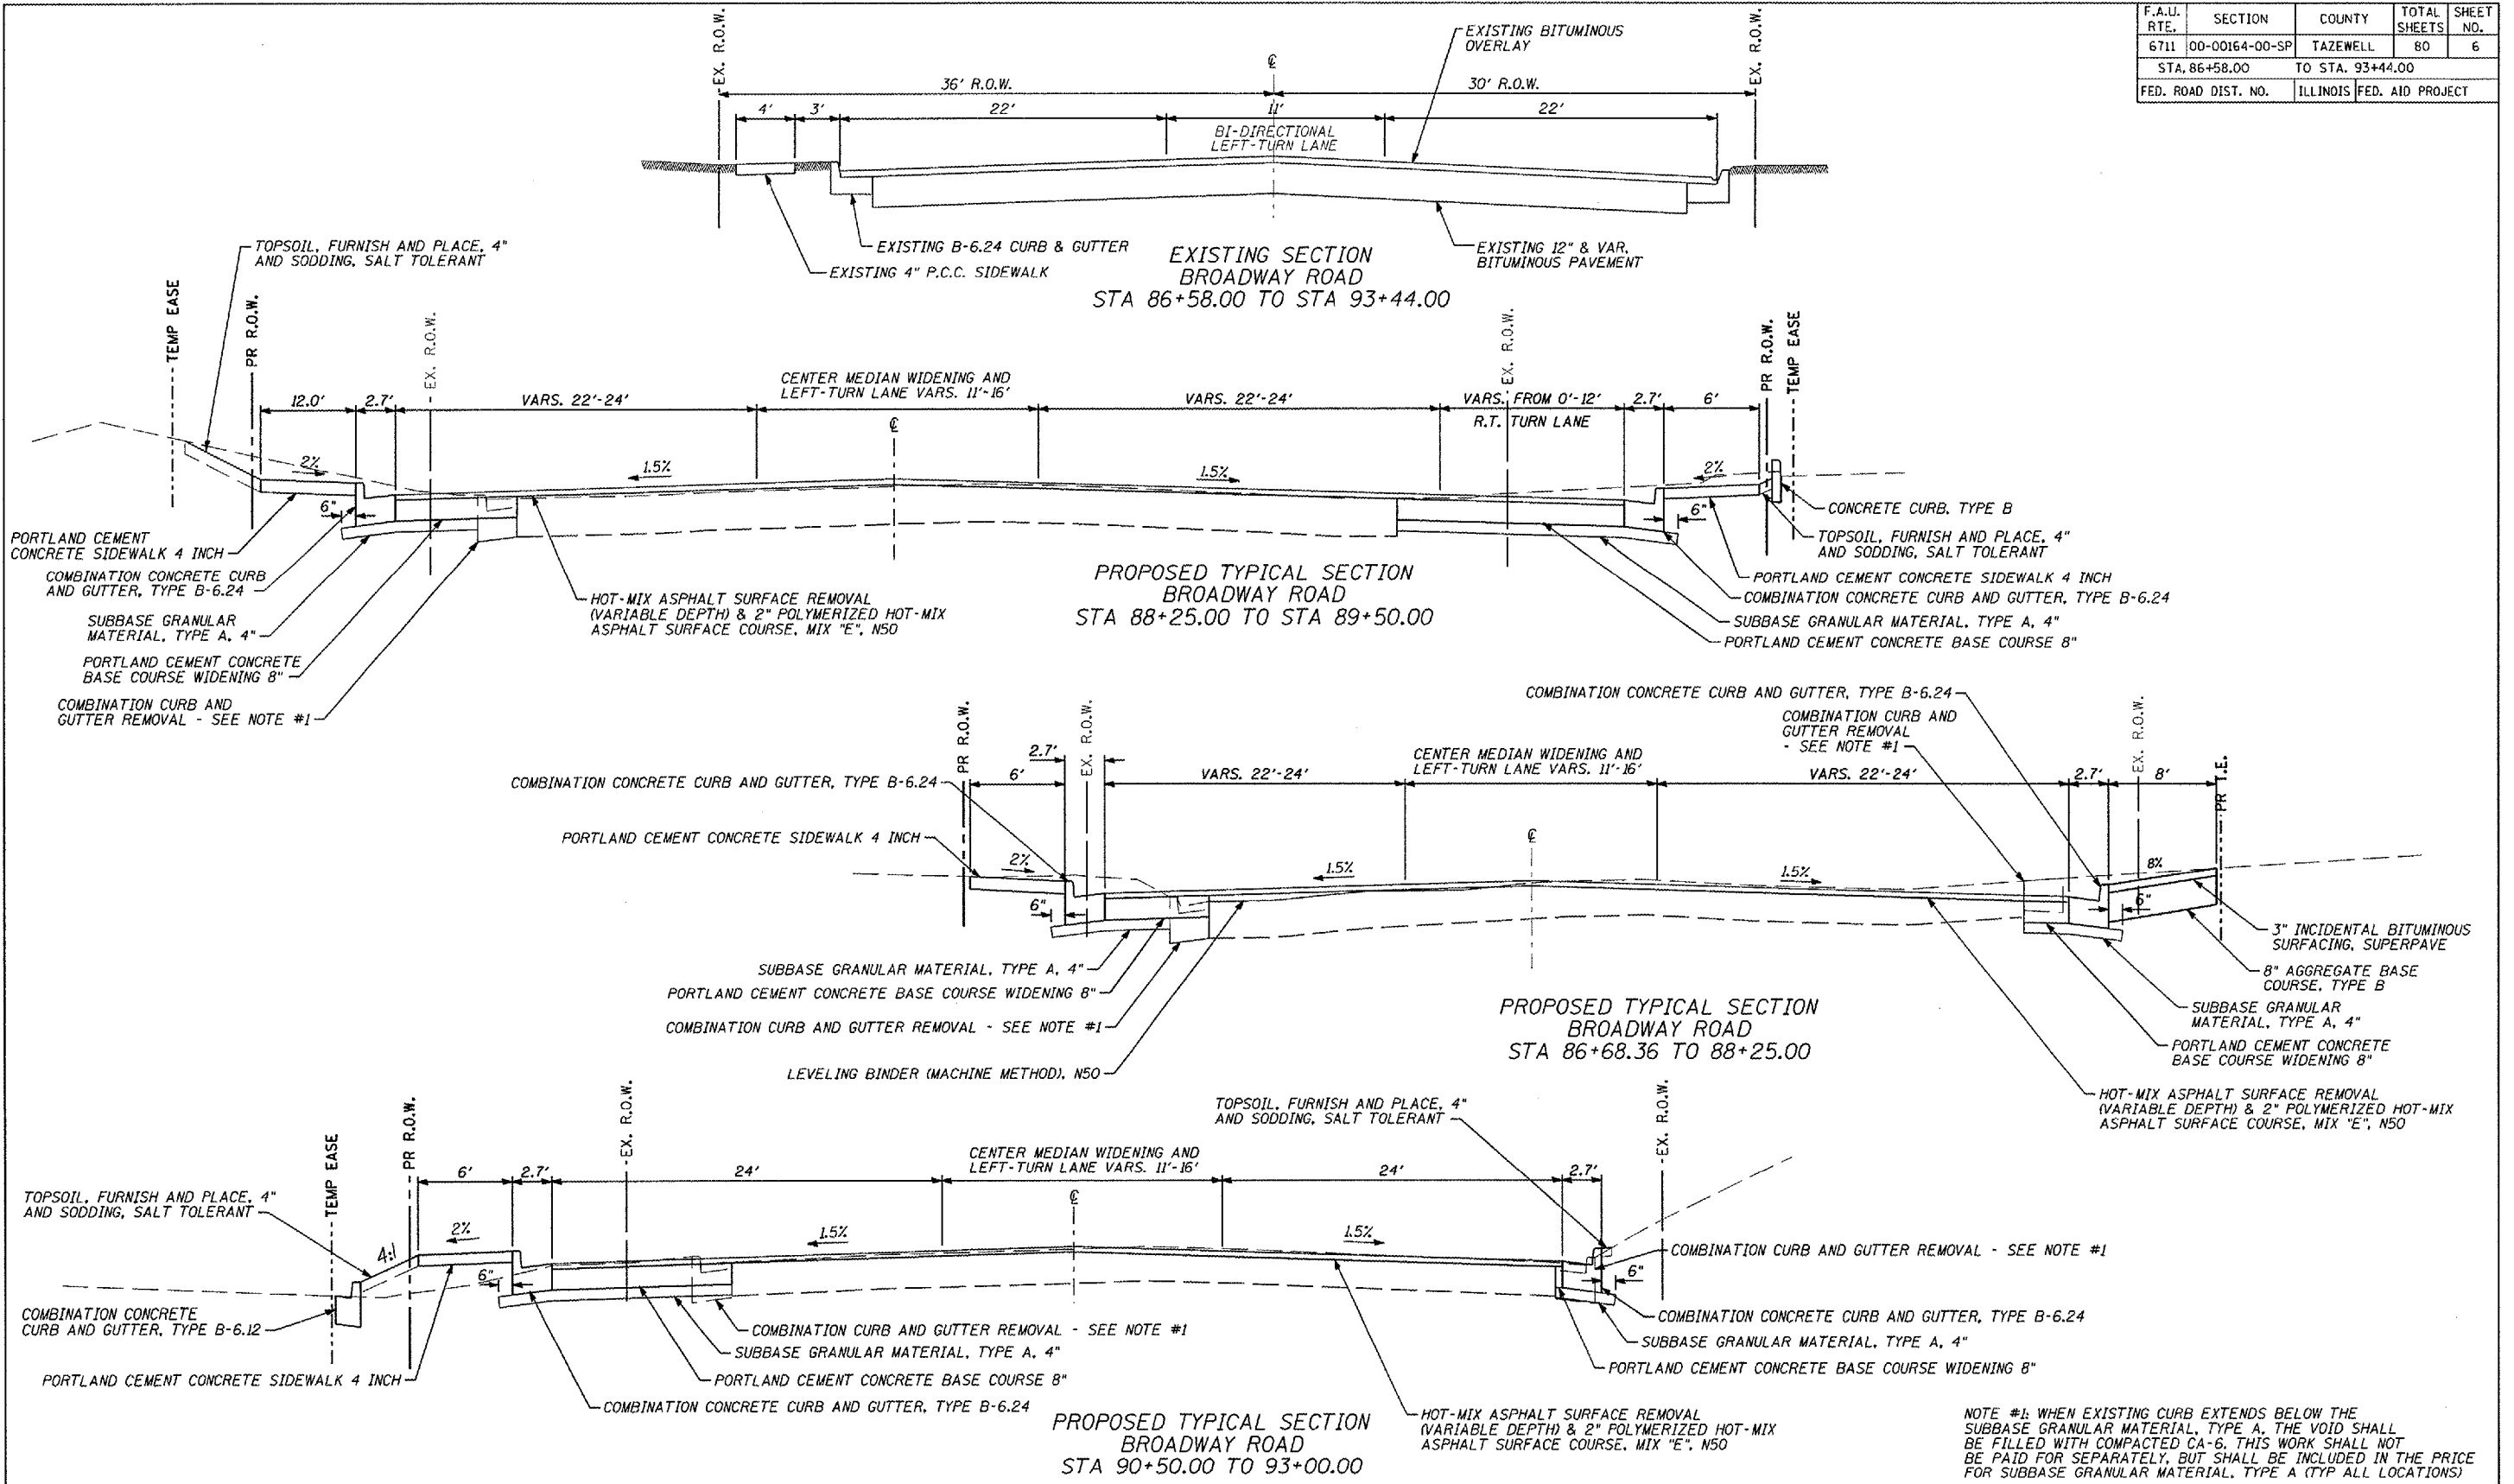

MAURER-STUTZ, INC.  
DESIGNED