


F.A.J. RTE.	SECTION	COUNTY	TOTAL SHEETS	SHEET NO.
6711	00-00164-00-SP	TAZEWELL	80	20
STA. 26+80.00		TO STA. 32+00.00		
FED. ROAD DIST. NO.		ILLINOIS FED. AID PROJECT		

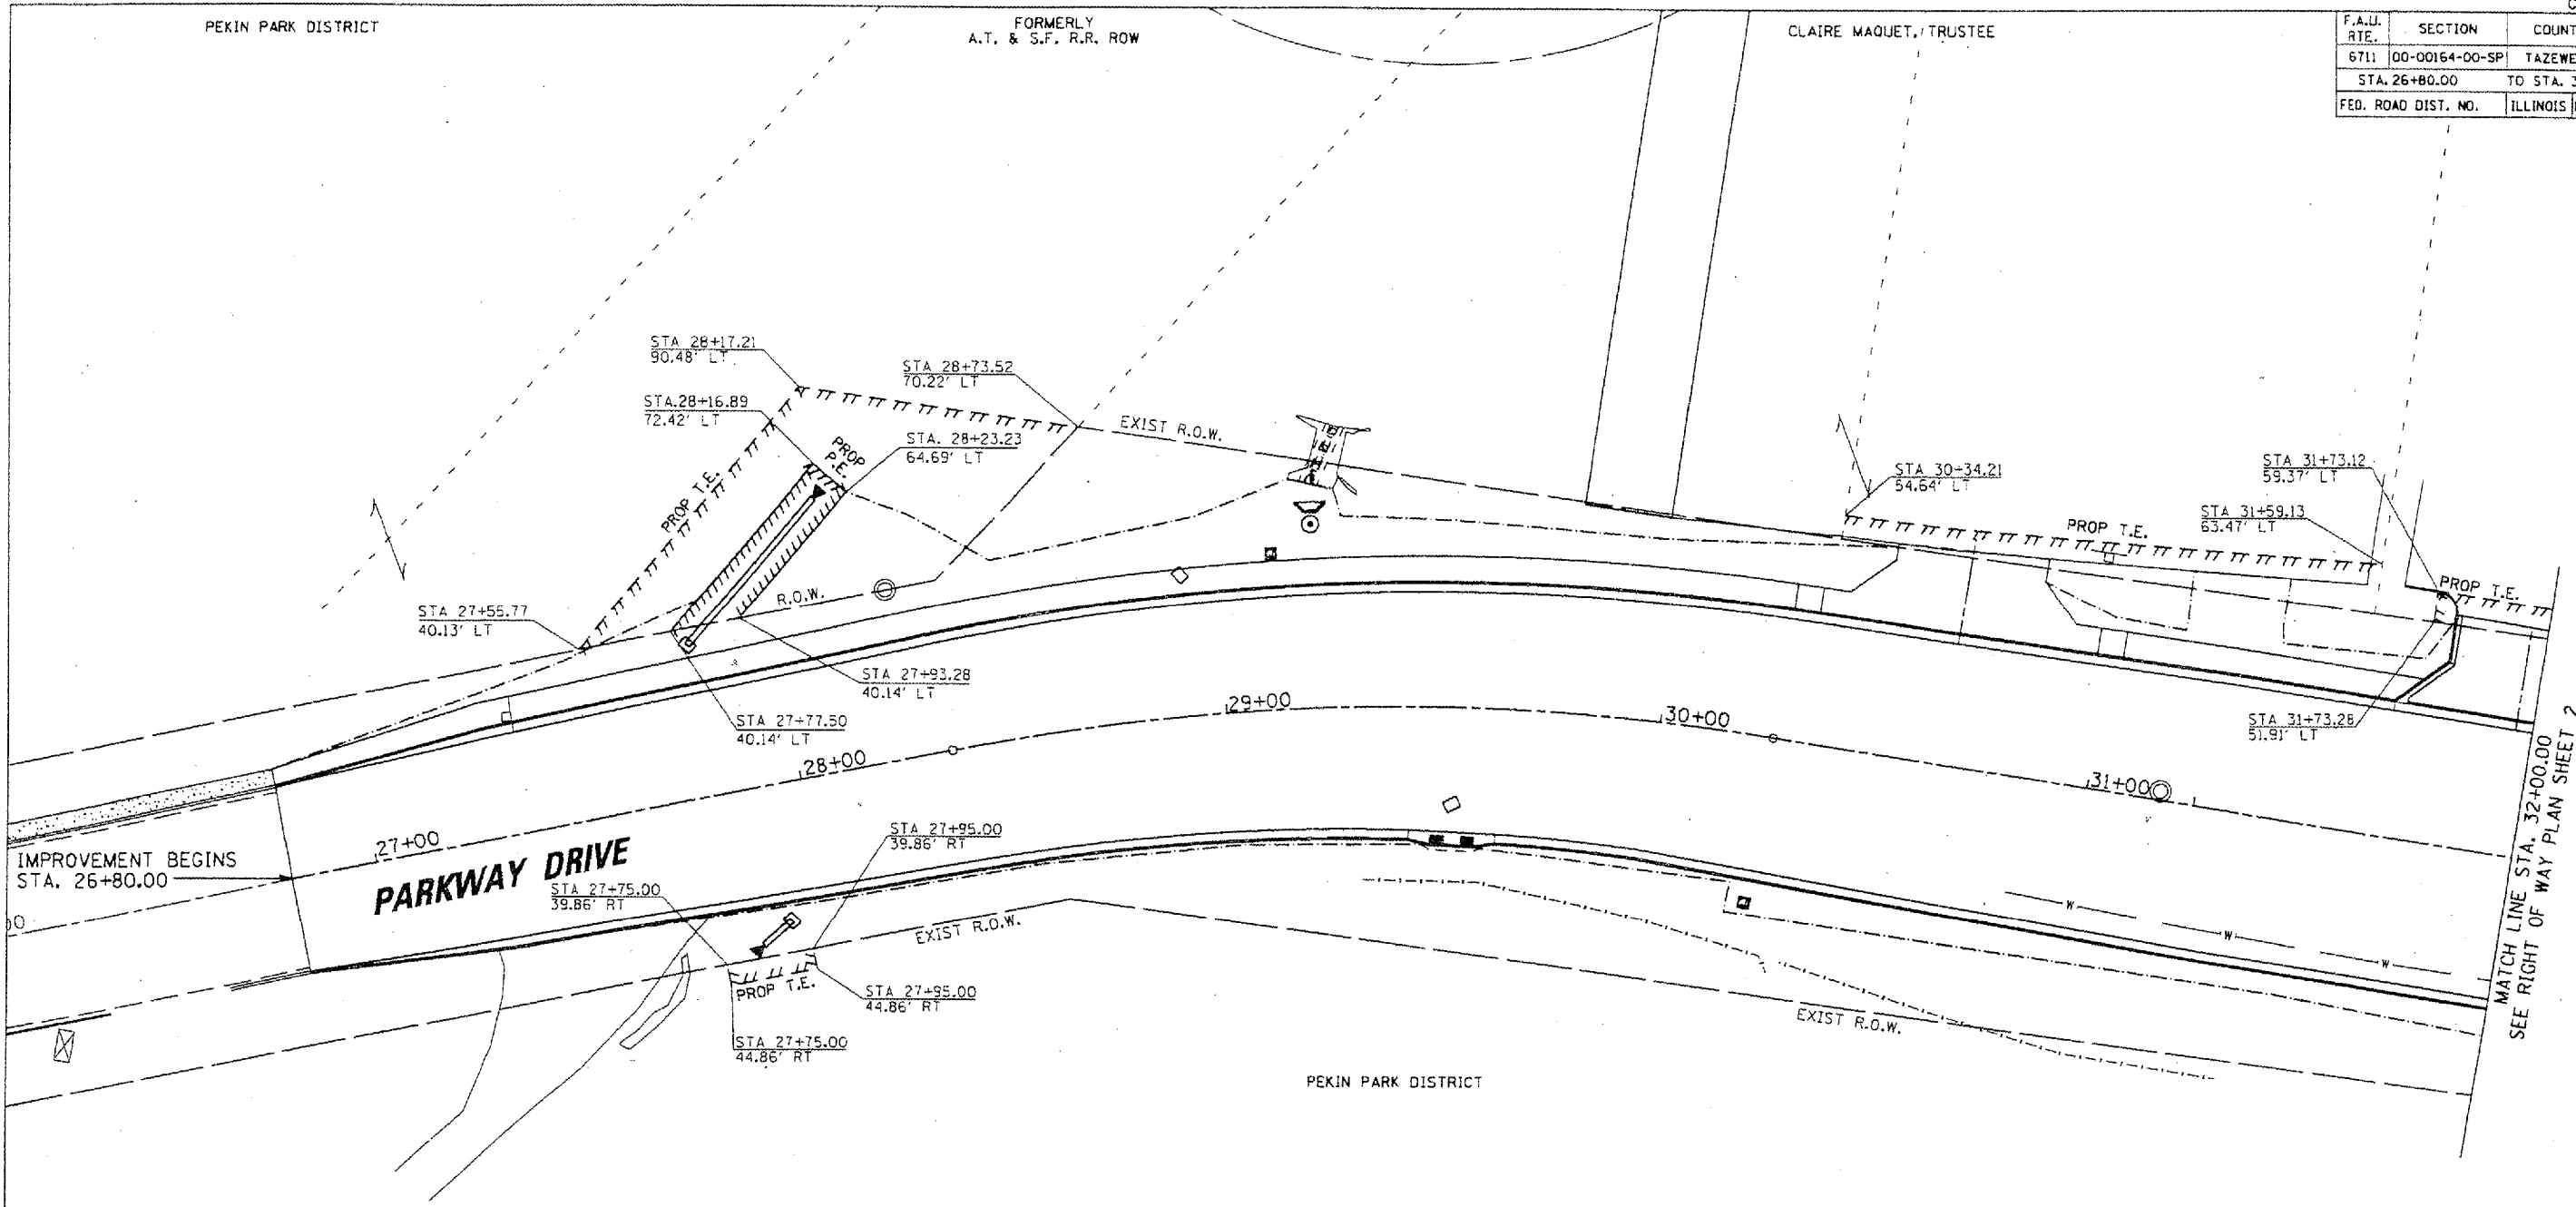

IMPROVEMENT BEGINS
STA. 26+80.00

PARKWAY DRIVE

PEKIN PARK DISTRICT

MATCH LINE STA. 32+00.00
SEE RIGHT OF WAY PLAN SHEET 2

LEGEND

- EXISTING ROW
- - - PROPOSED ROW
- /// PROPOSED TEMP EASEMENT
- //// PROPOSED PERM EASEMENT
- - - - ANTICIPATED LIMITS OF CONSTRUCTION

