



F.A.U. RTE.	SECTION	COUNTY	TOTAL SHEETS	SHEET NO.
6711	00-00164-00-SP	TAZEWELL	80	23
STA. 86+34.60		TO STA. 91+00.00		
FED. ROAD DIST. NO.		ILLINOIS	FED. AID PROJECT	

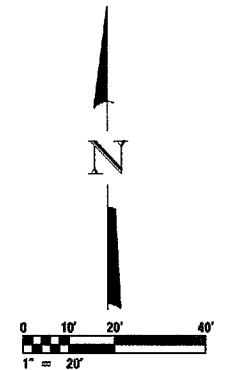

**LEGEND**

---	EXISTING ROW
----	PROPOSED ROW
	PROPOSED TEMP EASEMENT
	PROPOSED PERM EASEMENT
----	ANTICIPATED LIMITS OF CONSTRUCTION

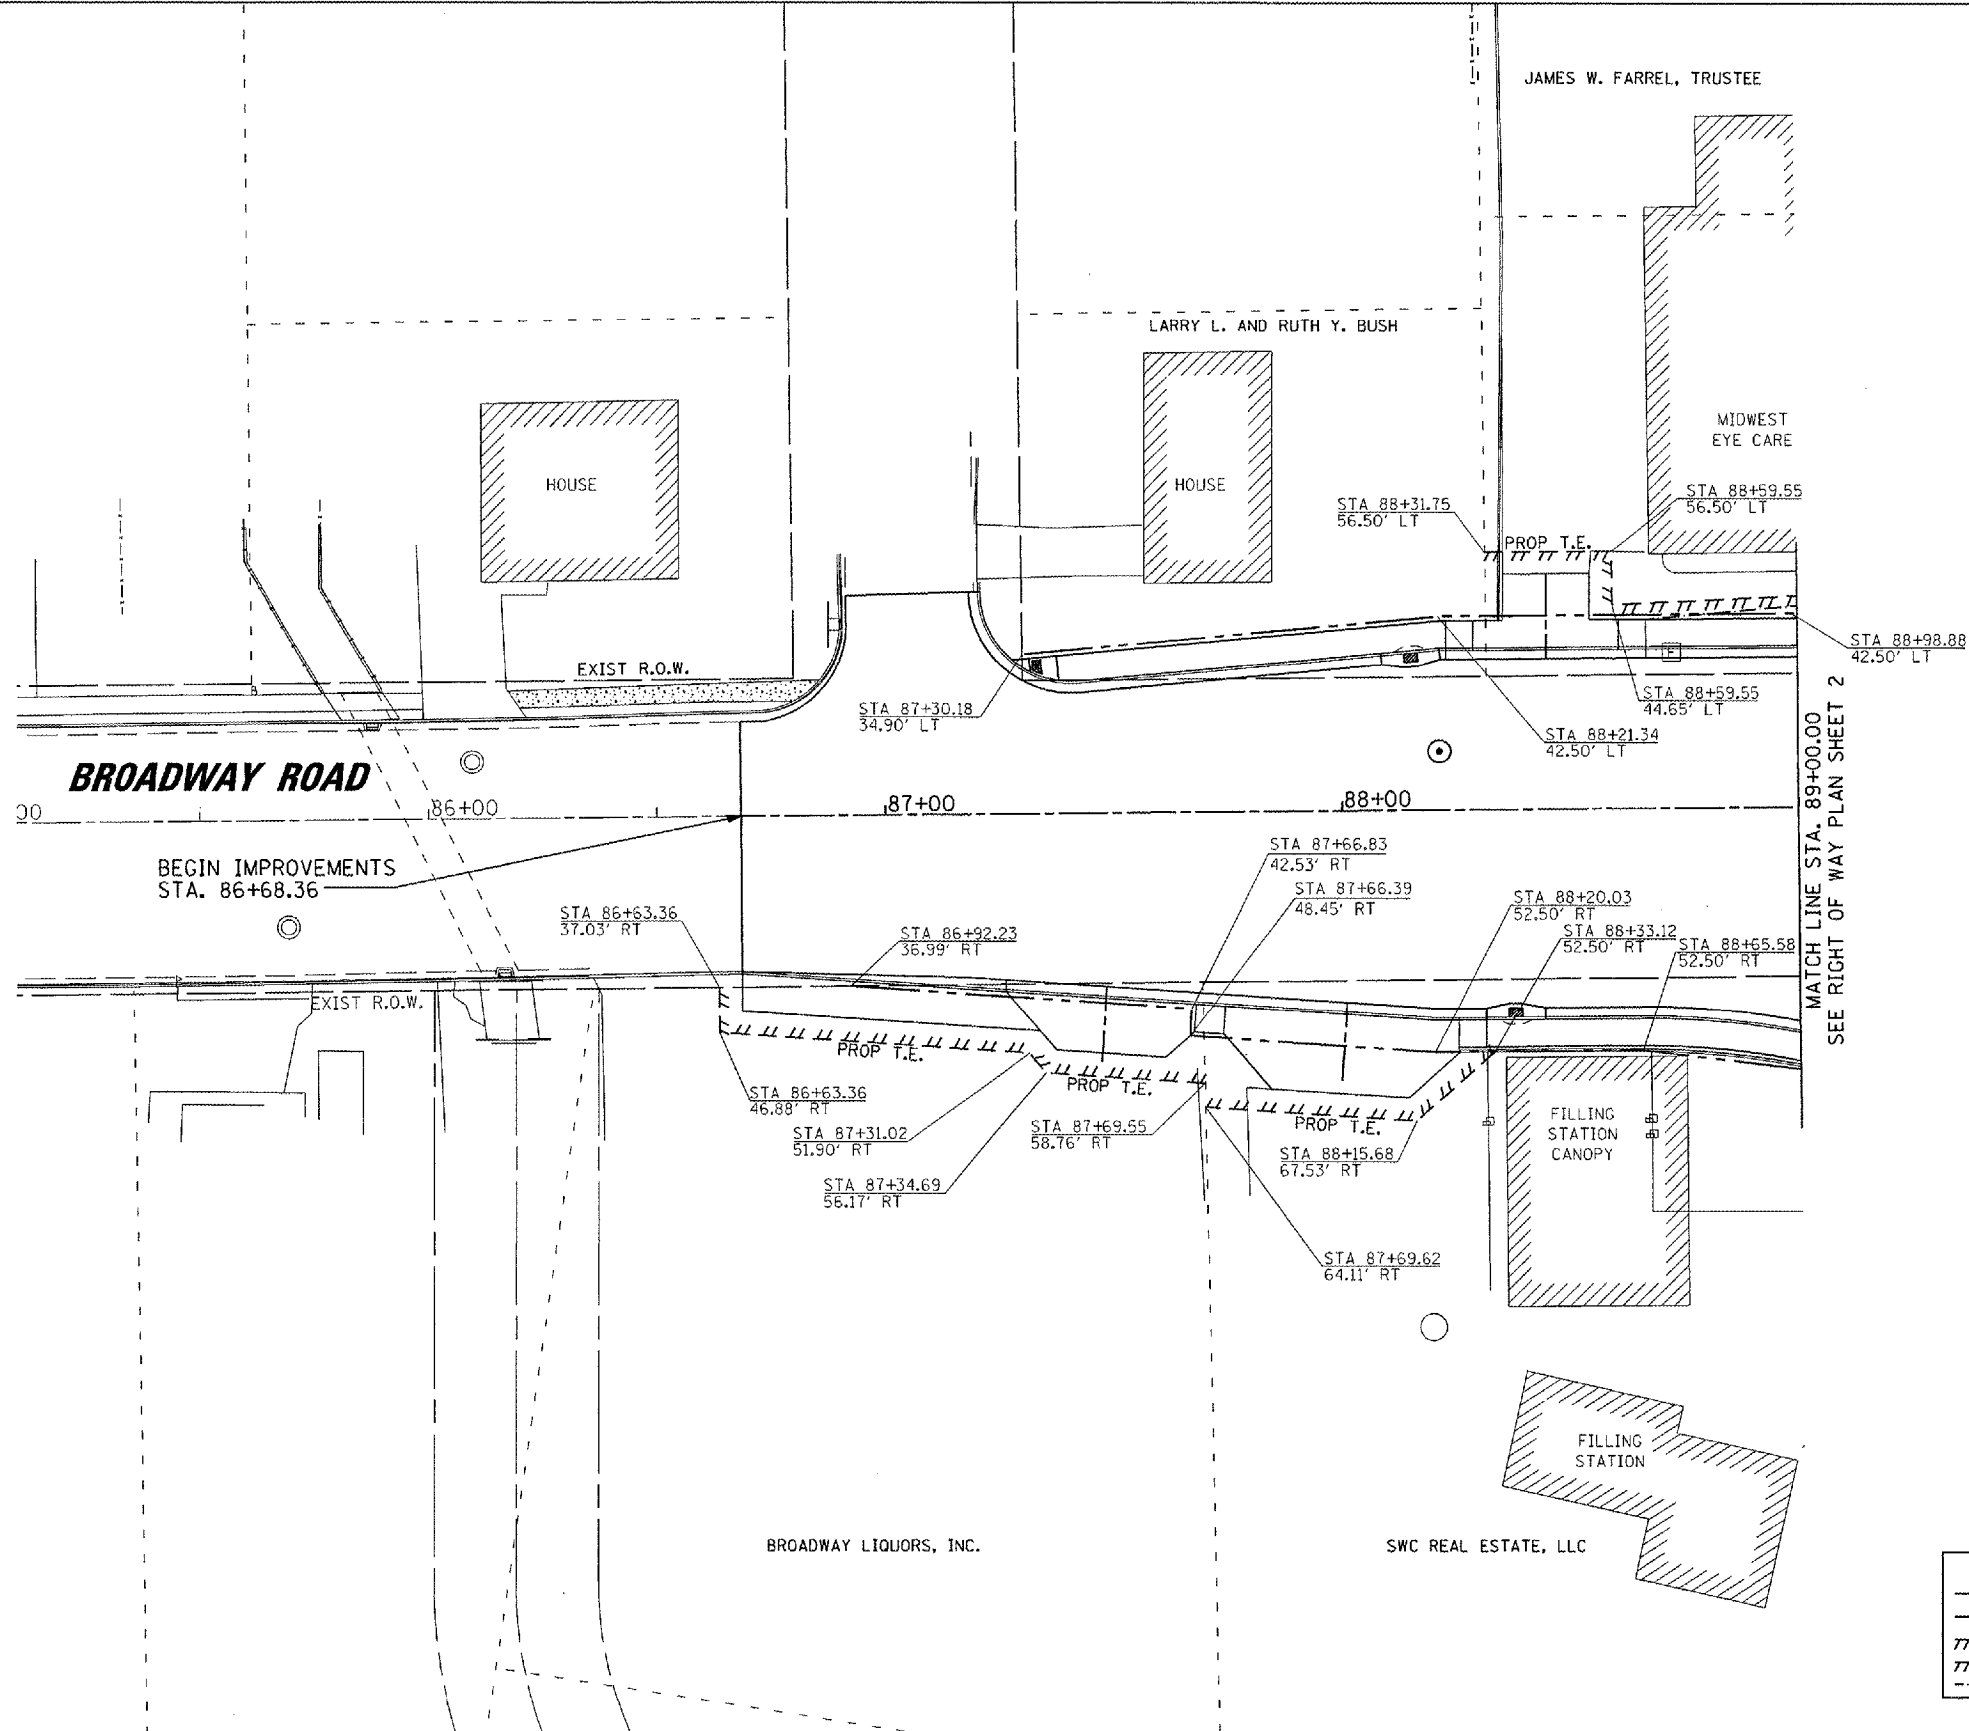