
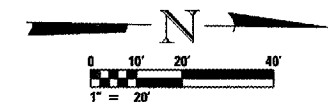


F.A.U. RTE.	SECTION	COUNTY	TOTAL SHEETS	SHEET NO.
6711	00-00164-00-SP	TAZEWELL	80	32
STA. 37+50.00		TO STA. 41+12.00		
FED. ROAD DIST. NO.		ILLINOIS	FED. AID PROJECT	

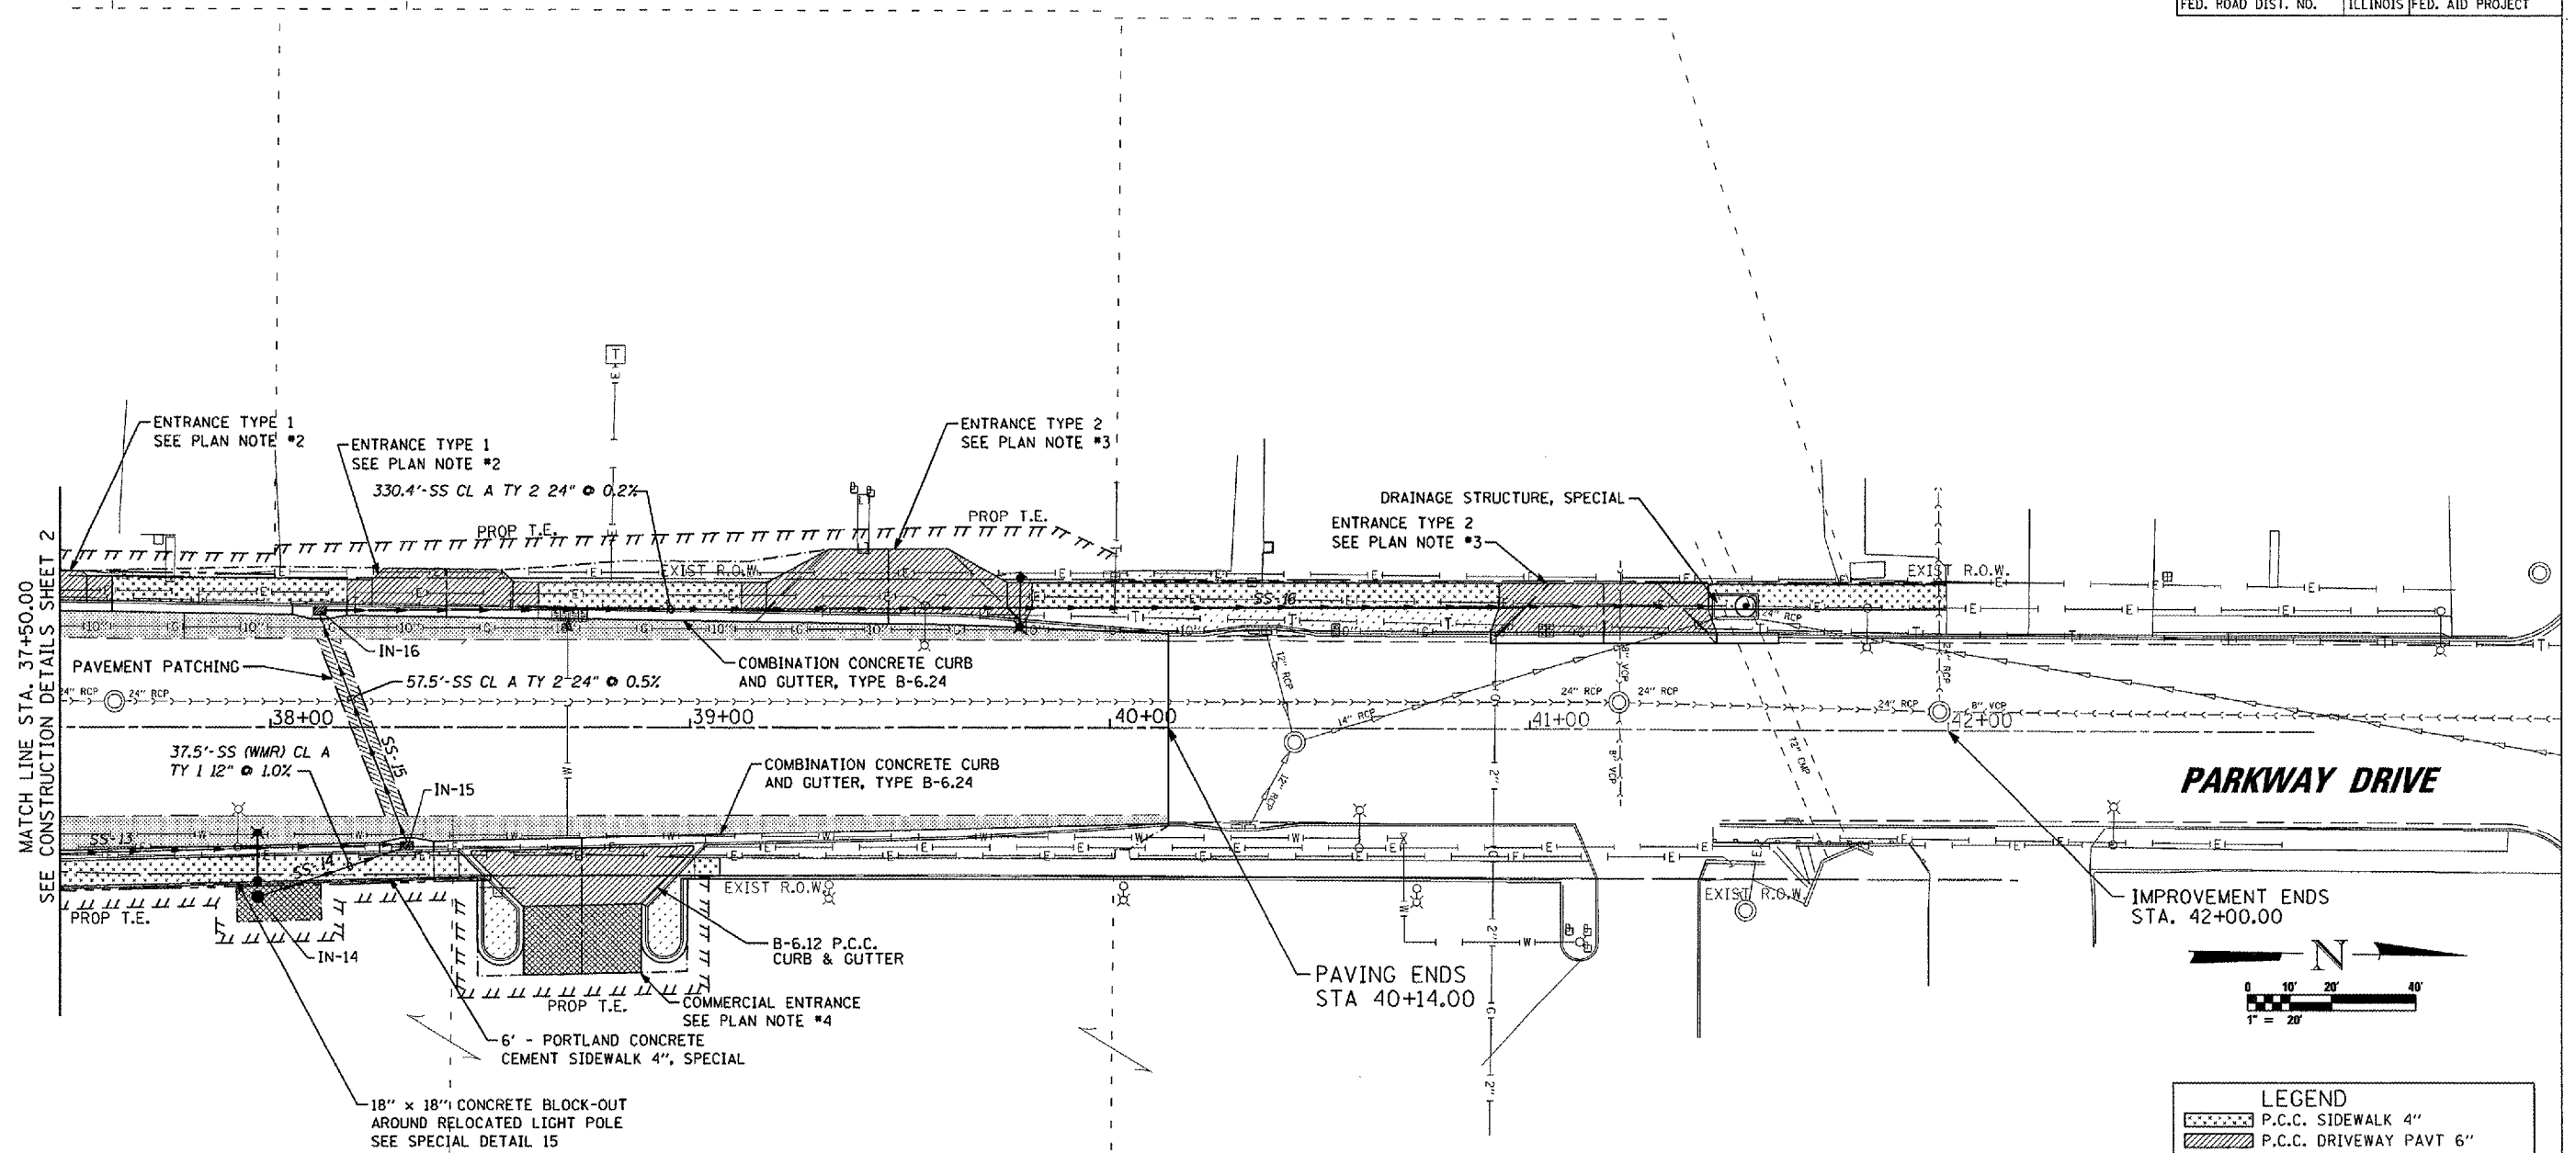

LEGEND	
	P.C.C. SIDEWALK 4"
	P.C.C. DRIVEWAY PAVT 6"
	P.C.C. BASE COURSE 8"
	BITUMINOUS DRIVEWAY PAVT 3"
	PAVEMENT PATCHING, 12"
	SODDING, SALT TOLERANT

STRUCTURE SCHEDULE				
STRUCTURE ID	IN-14	IN-15	IN-16	DSS
ALIGNMENT	PARKWAY	PARKWAY	PARKWAY	PARKWAY
STATION	37+95.00	38+31.00	38+11.68	41+49
OFFSET	40.00' RT	27.86' R	26.34' L	28.80' L
TYPE	INL TY A	IN-MH TY G-1 4'	IN-MH TY G-1 4'	DRAINAGE STRUCTURE, SPECIAL
F & G	T1 OPEN	DIAGONAL	DIAGONAL	T1 CLOSED
CONTROL EL.	547.90	547.37	547.47	547.25
	544.90	544.53 (SE)	538.41	537.75±
INV. EL.	---	542.30 (S)	---	---
	---	538.70 (W)	---	---
REMARKS	---	---	---	---

- NOTES: 1. ALL CURB INLETS ABUTTING P.C.C. SIDEWALK ARE TO BE TYPE G-1 UNLESS OTHERWISE NOTED. ALL CURB INLETS NOT ABUTTING SIDEWALK ARE TO BE TYPE G-1, SPECIAL, UNLESS OTHERWISE NOTED.
2. ENTRANCE TYPE 1 DENOTES URBAN ENTRANCES, ACCESSIBLE TO THE DISABLED, FOR CURBLINE SIDEWALKS
3. ENTRANCE TYPE 2 DENOTES URBAN ENTRANCES, ACCESSIBLE TO THE DISABLED, FOR SEPARATED SIDEWALKS
4. FOR COMMERCIAL ENTRANCE SEE DETAIL ON GEOMETRICS AND PAVEMENT GRADES SHEET 2

