


F.A.U. RTE.	SECTION	COUNTY	TOTAL SHEETS	SHEET NO.
6711	00-00164-00-SP	TAZEWELL	80	36
STA. 32+00.00		TO STA. 37+50.00		
FED. ROAD DIST. NO.		ILLINOIS	FED. AID PROJECT	

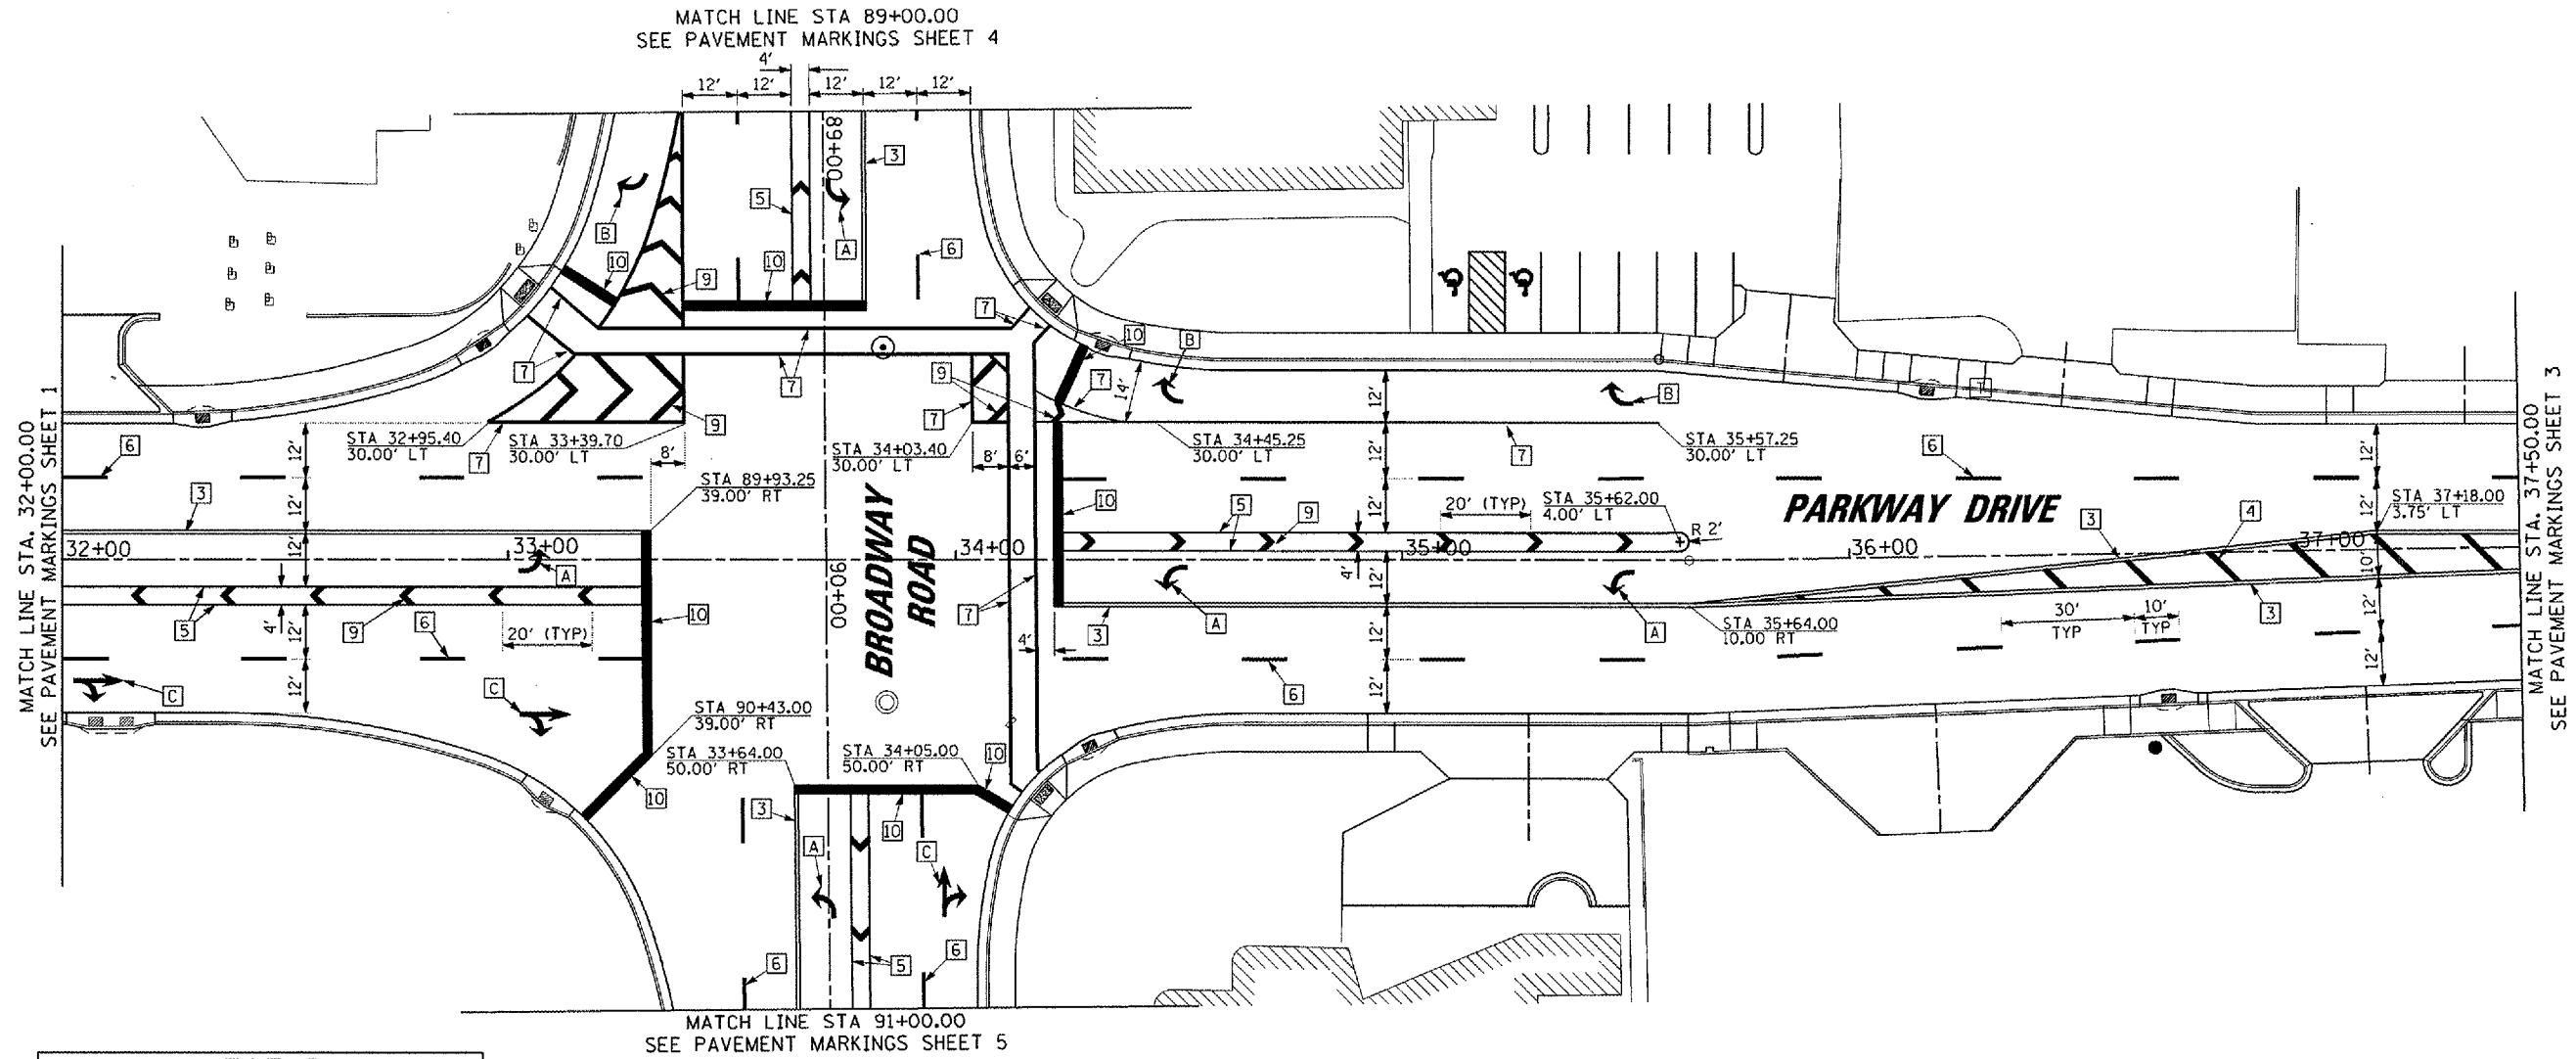

LEGEND	
1	4" YELLOW SOLID
2	4" YELLOW SKIP DASH
3	4" YELLOW DOUBLE
4	12" YELLOW SOLID
5	4" WHITE SOLID
6	4" WHITE SKIP DASH
7	8" WHITE SOLID
8	12" WHITE SOLID
9	24" WHITE SOLID
A	WHITE LEFT ARROW - URBAN
B	WHITE RIGHT ARROW - URBAN
C	WHITE THROUGH/RIGHT ARROW - URBAN

