



F.A.U. RTE.	SECTION	COUNTY	TOTAL SHEETS	SHEET NO.
6711	00-00164-00-SP	TAZEWELL	80	47
STA.		TO STA.		
FED. ROAD DIST. NO.		ILLINOIS	FED. AID PROJECT	

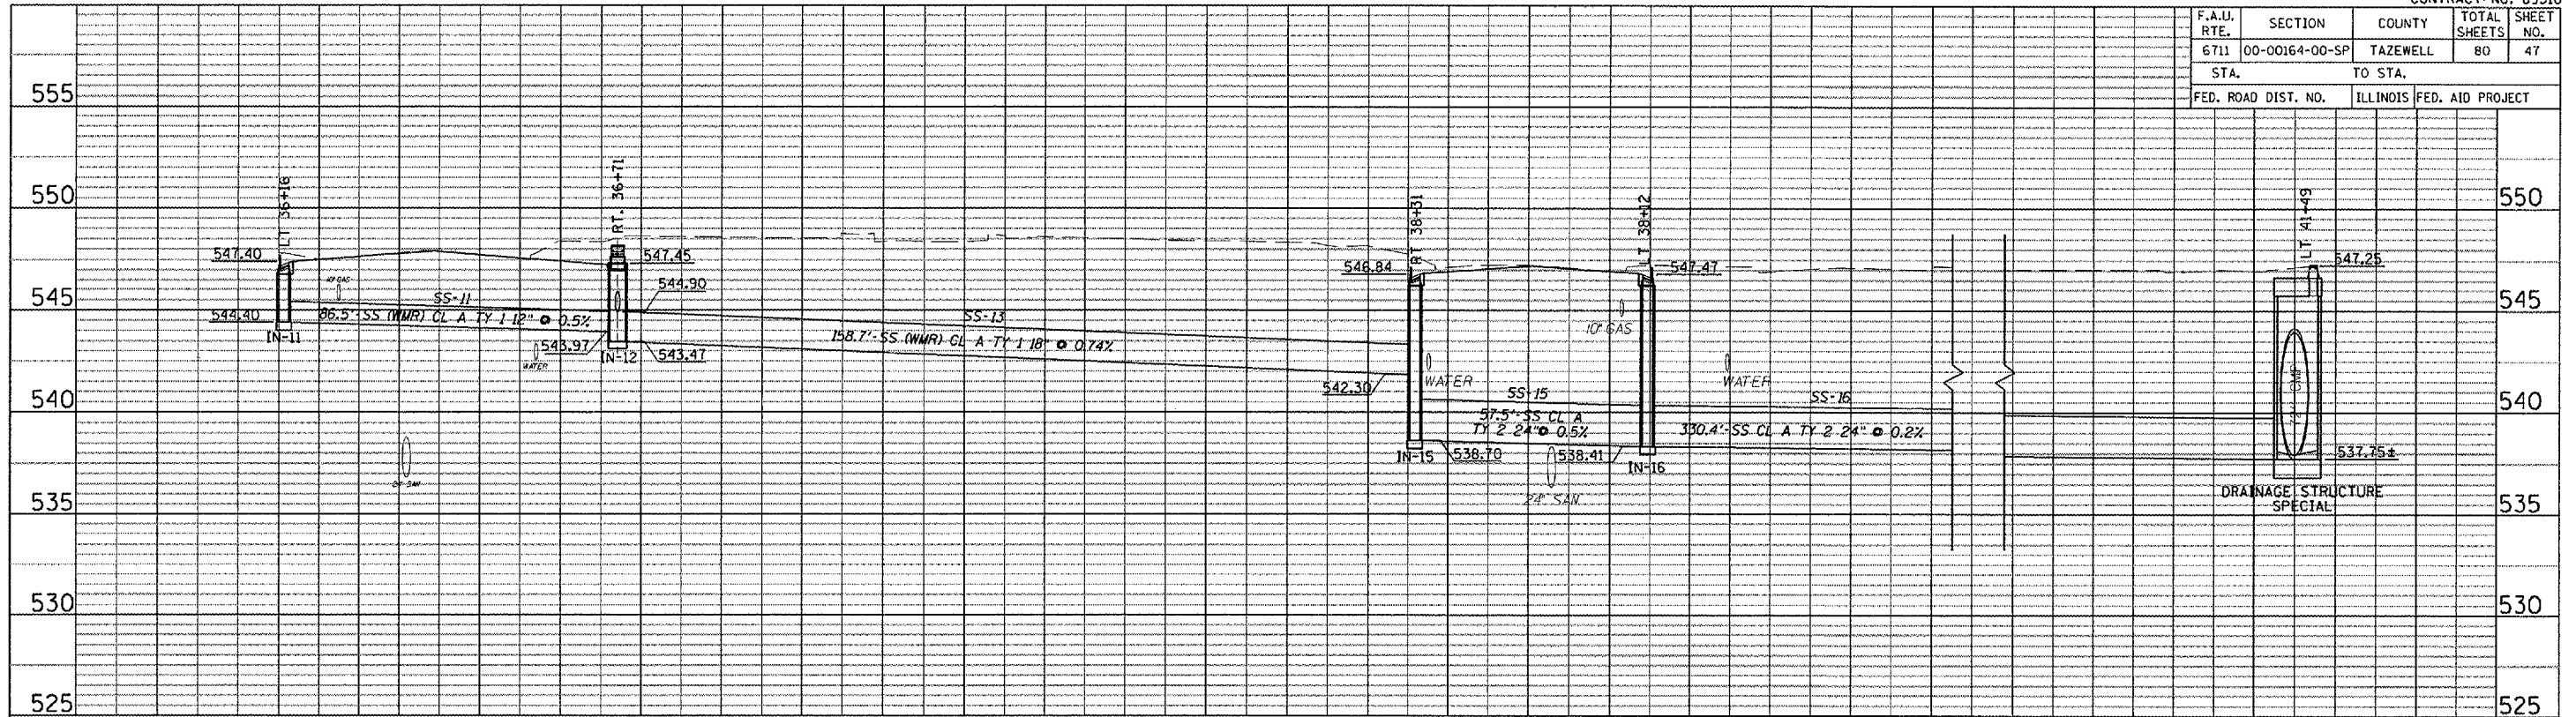

TRUNK SEWER - PARKWAY DRIVE STA 36+16 LT TO STA 41+49 LT

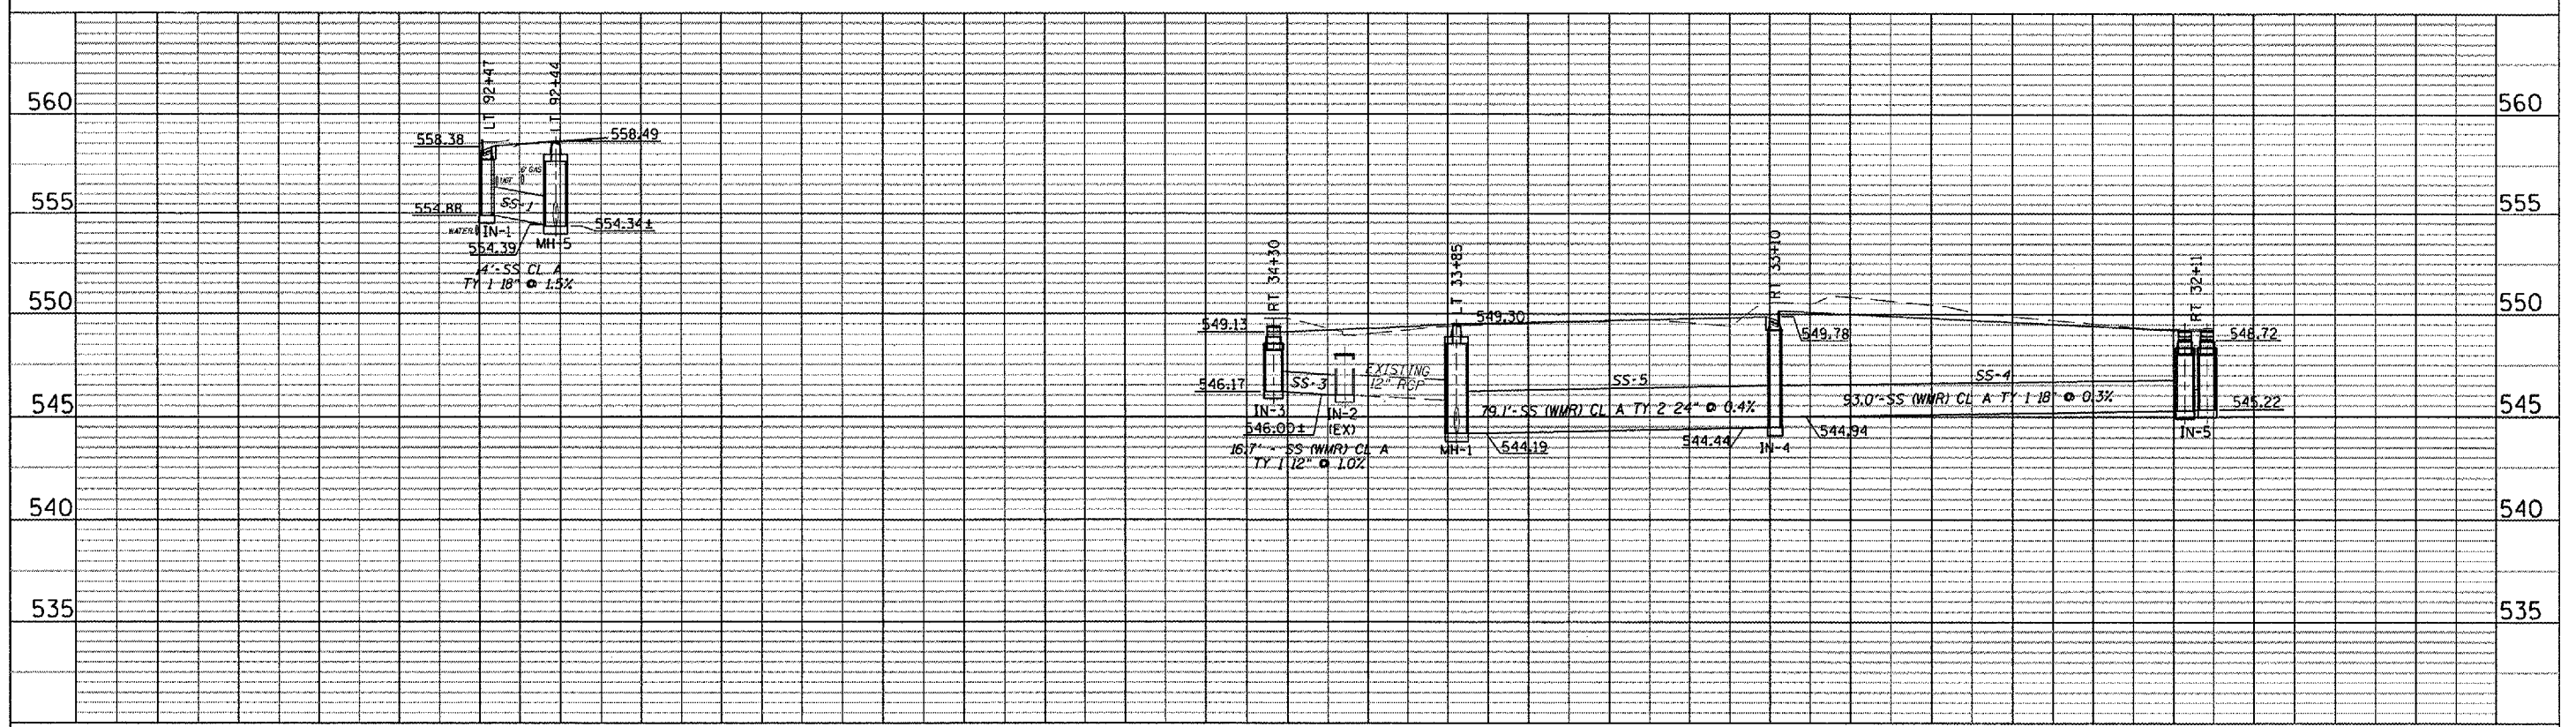

LATERAL SEWER - BROADWAY ROAD STA 92+43

LATERAL SEWER - PARKWAY DRIVE STA 32+11 TO 34+08

