



F.A.U. RTE.	SECTION	COUNTY	TOTAL SHEETS	SHEET NO.
6711	00-00164-00-SP	TAZEWELL	80	48
STA.		TO STA.		
FED. ROAD DIST. NO.		ILLINOIS FED. AID PROJECT		

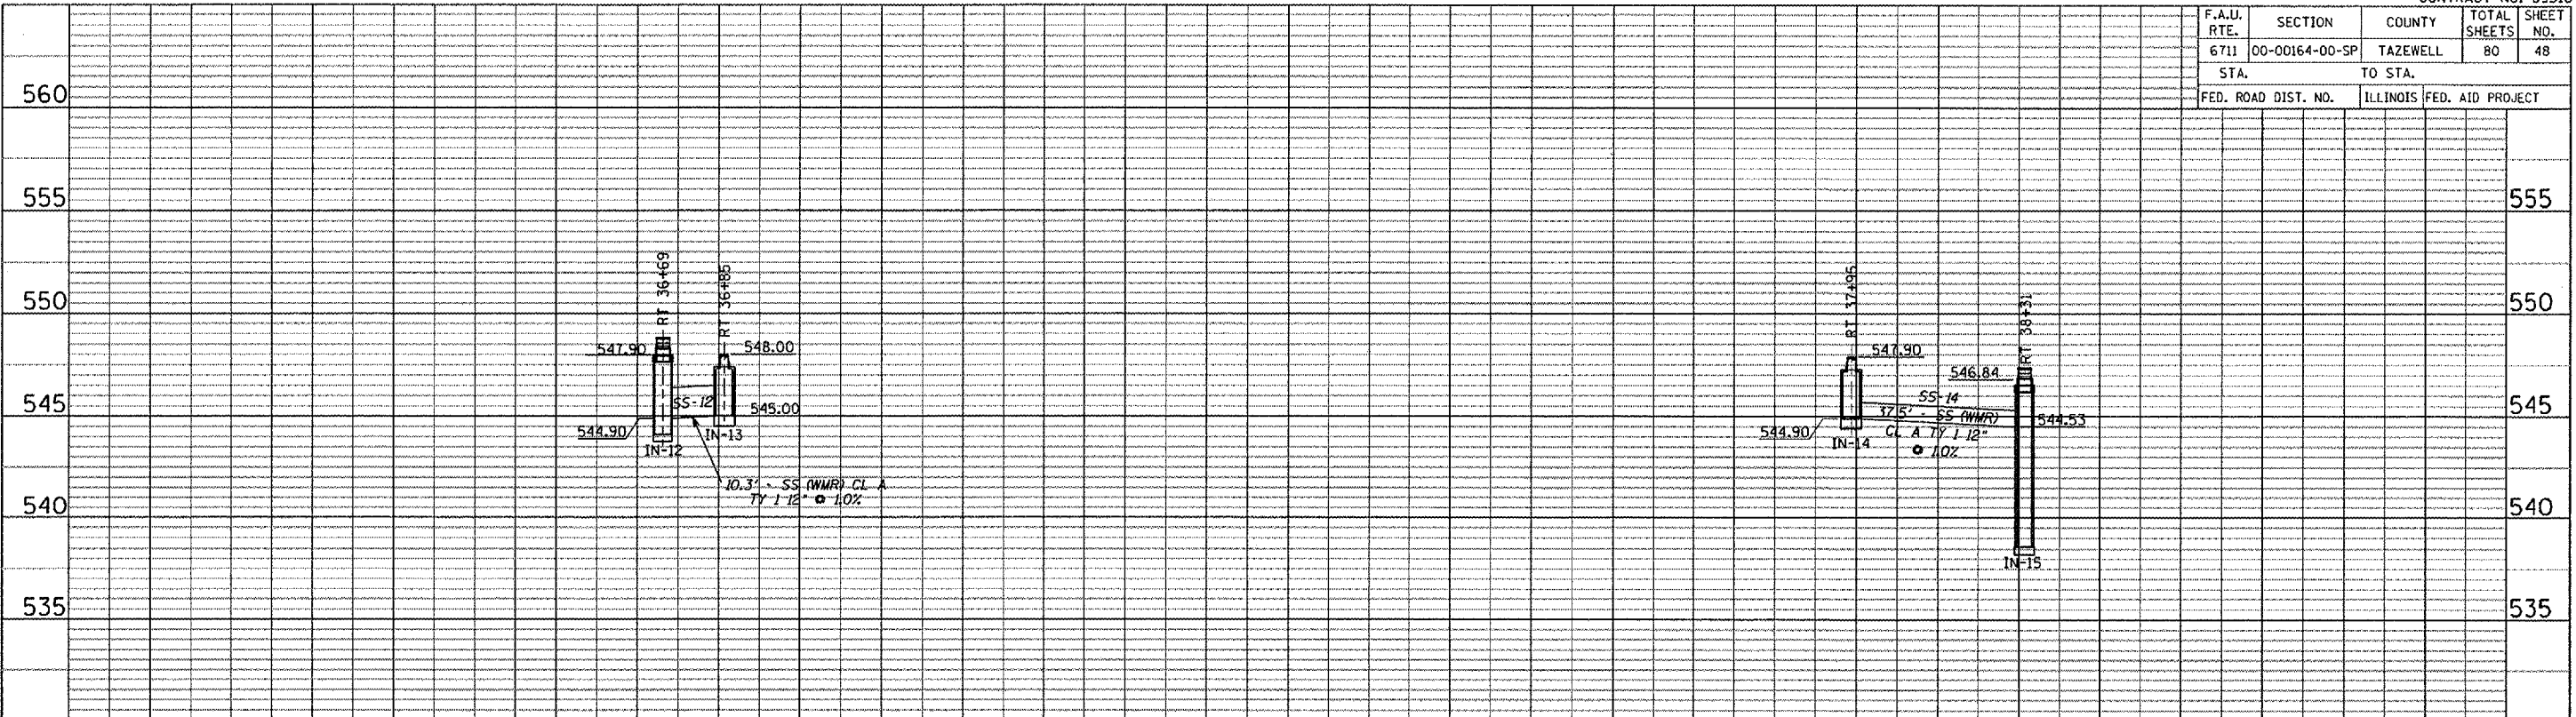

LATERAL SEWER - PARKWAY DRIVE STA 36+25 RT TO STA 36+85 RT

LATERAL SEWER - PARKWAY DRIVE STA 37+95 RT TO STA 38+31 RT

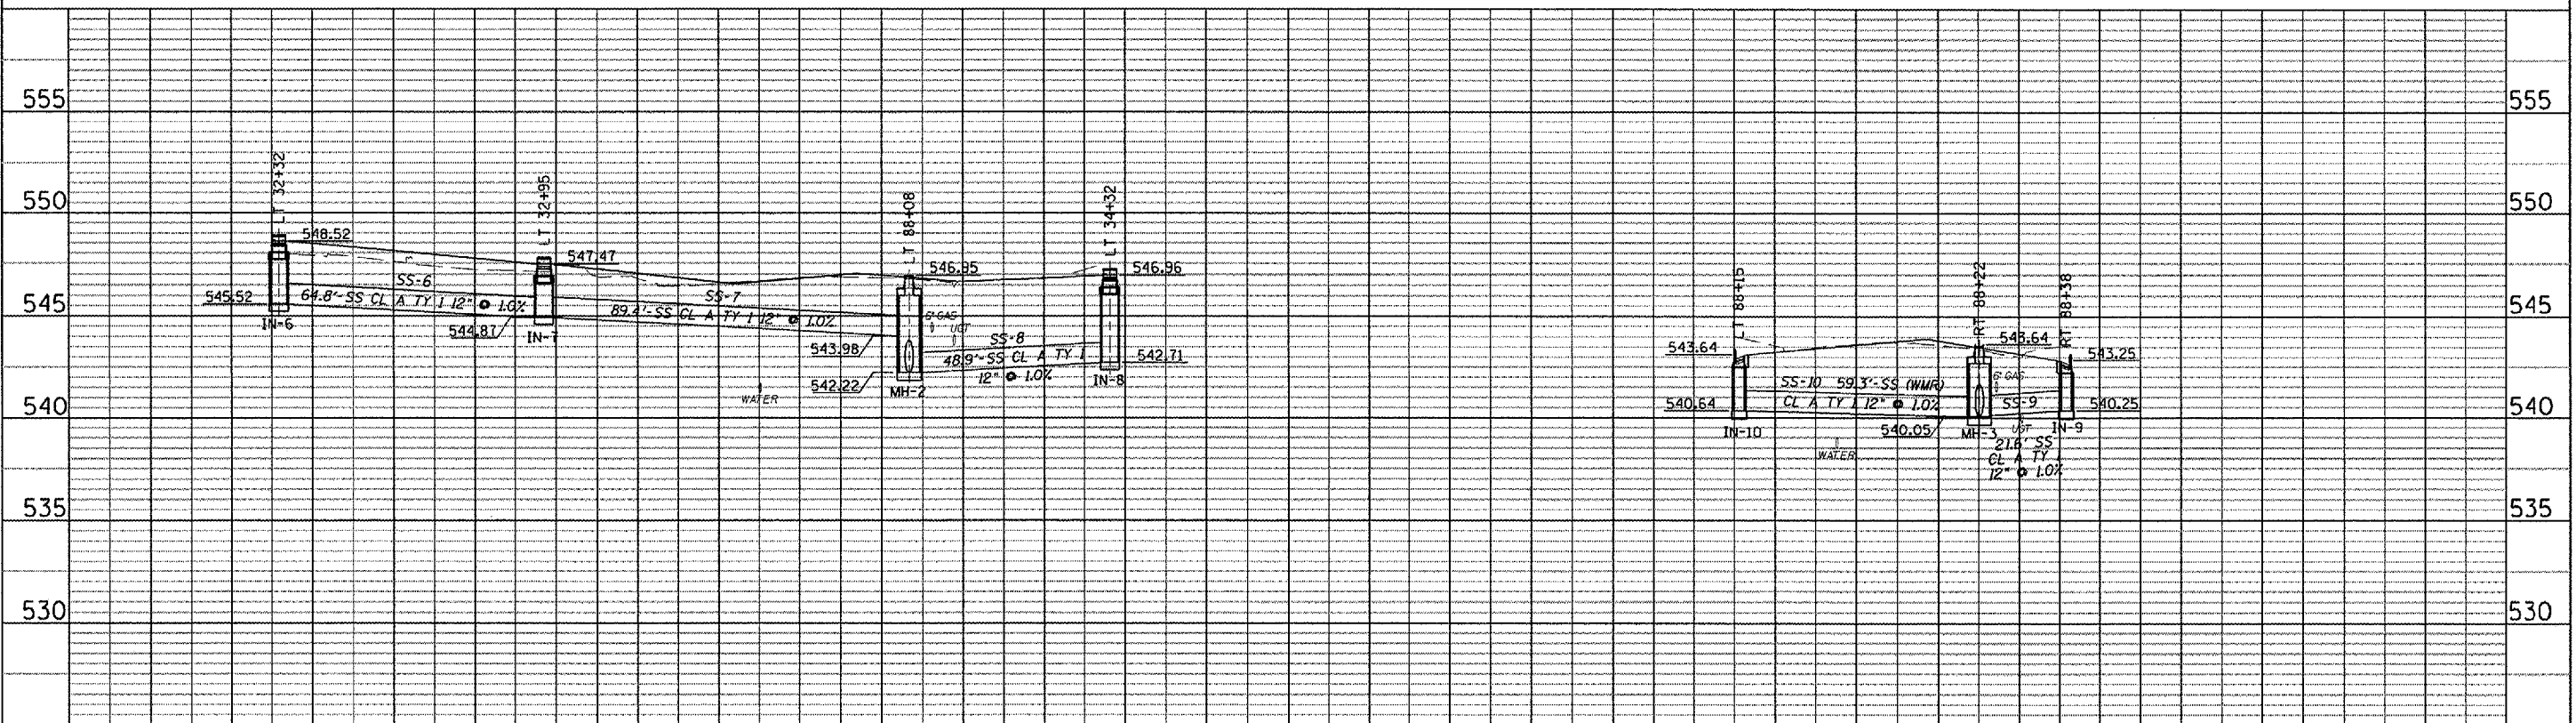

LATERAL SEWER - PARKWAY STA 32+55 LT TO STA 34+32 LT

LATERAL SEWER - BROADWAY STA 32+99 LT TO STA 34+36 LT

