


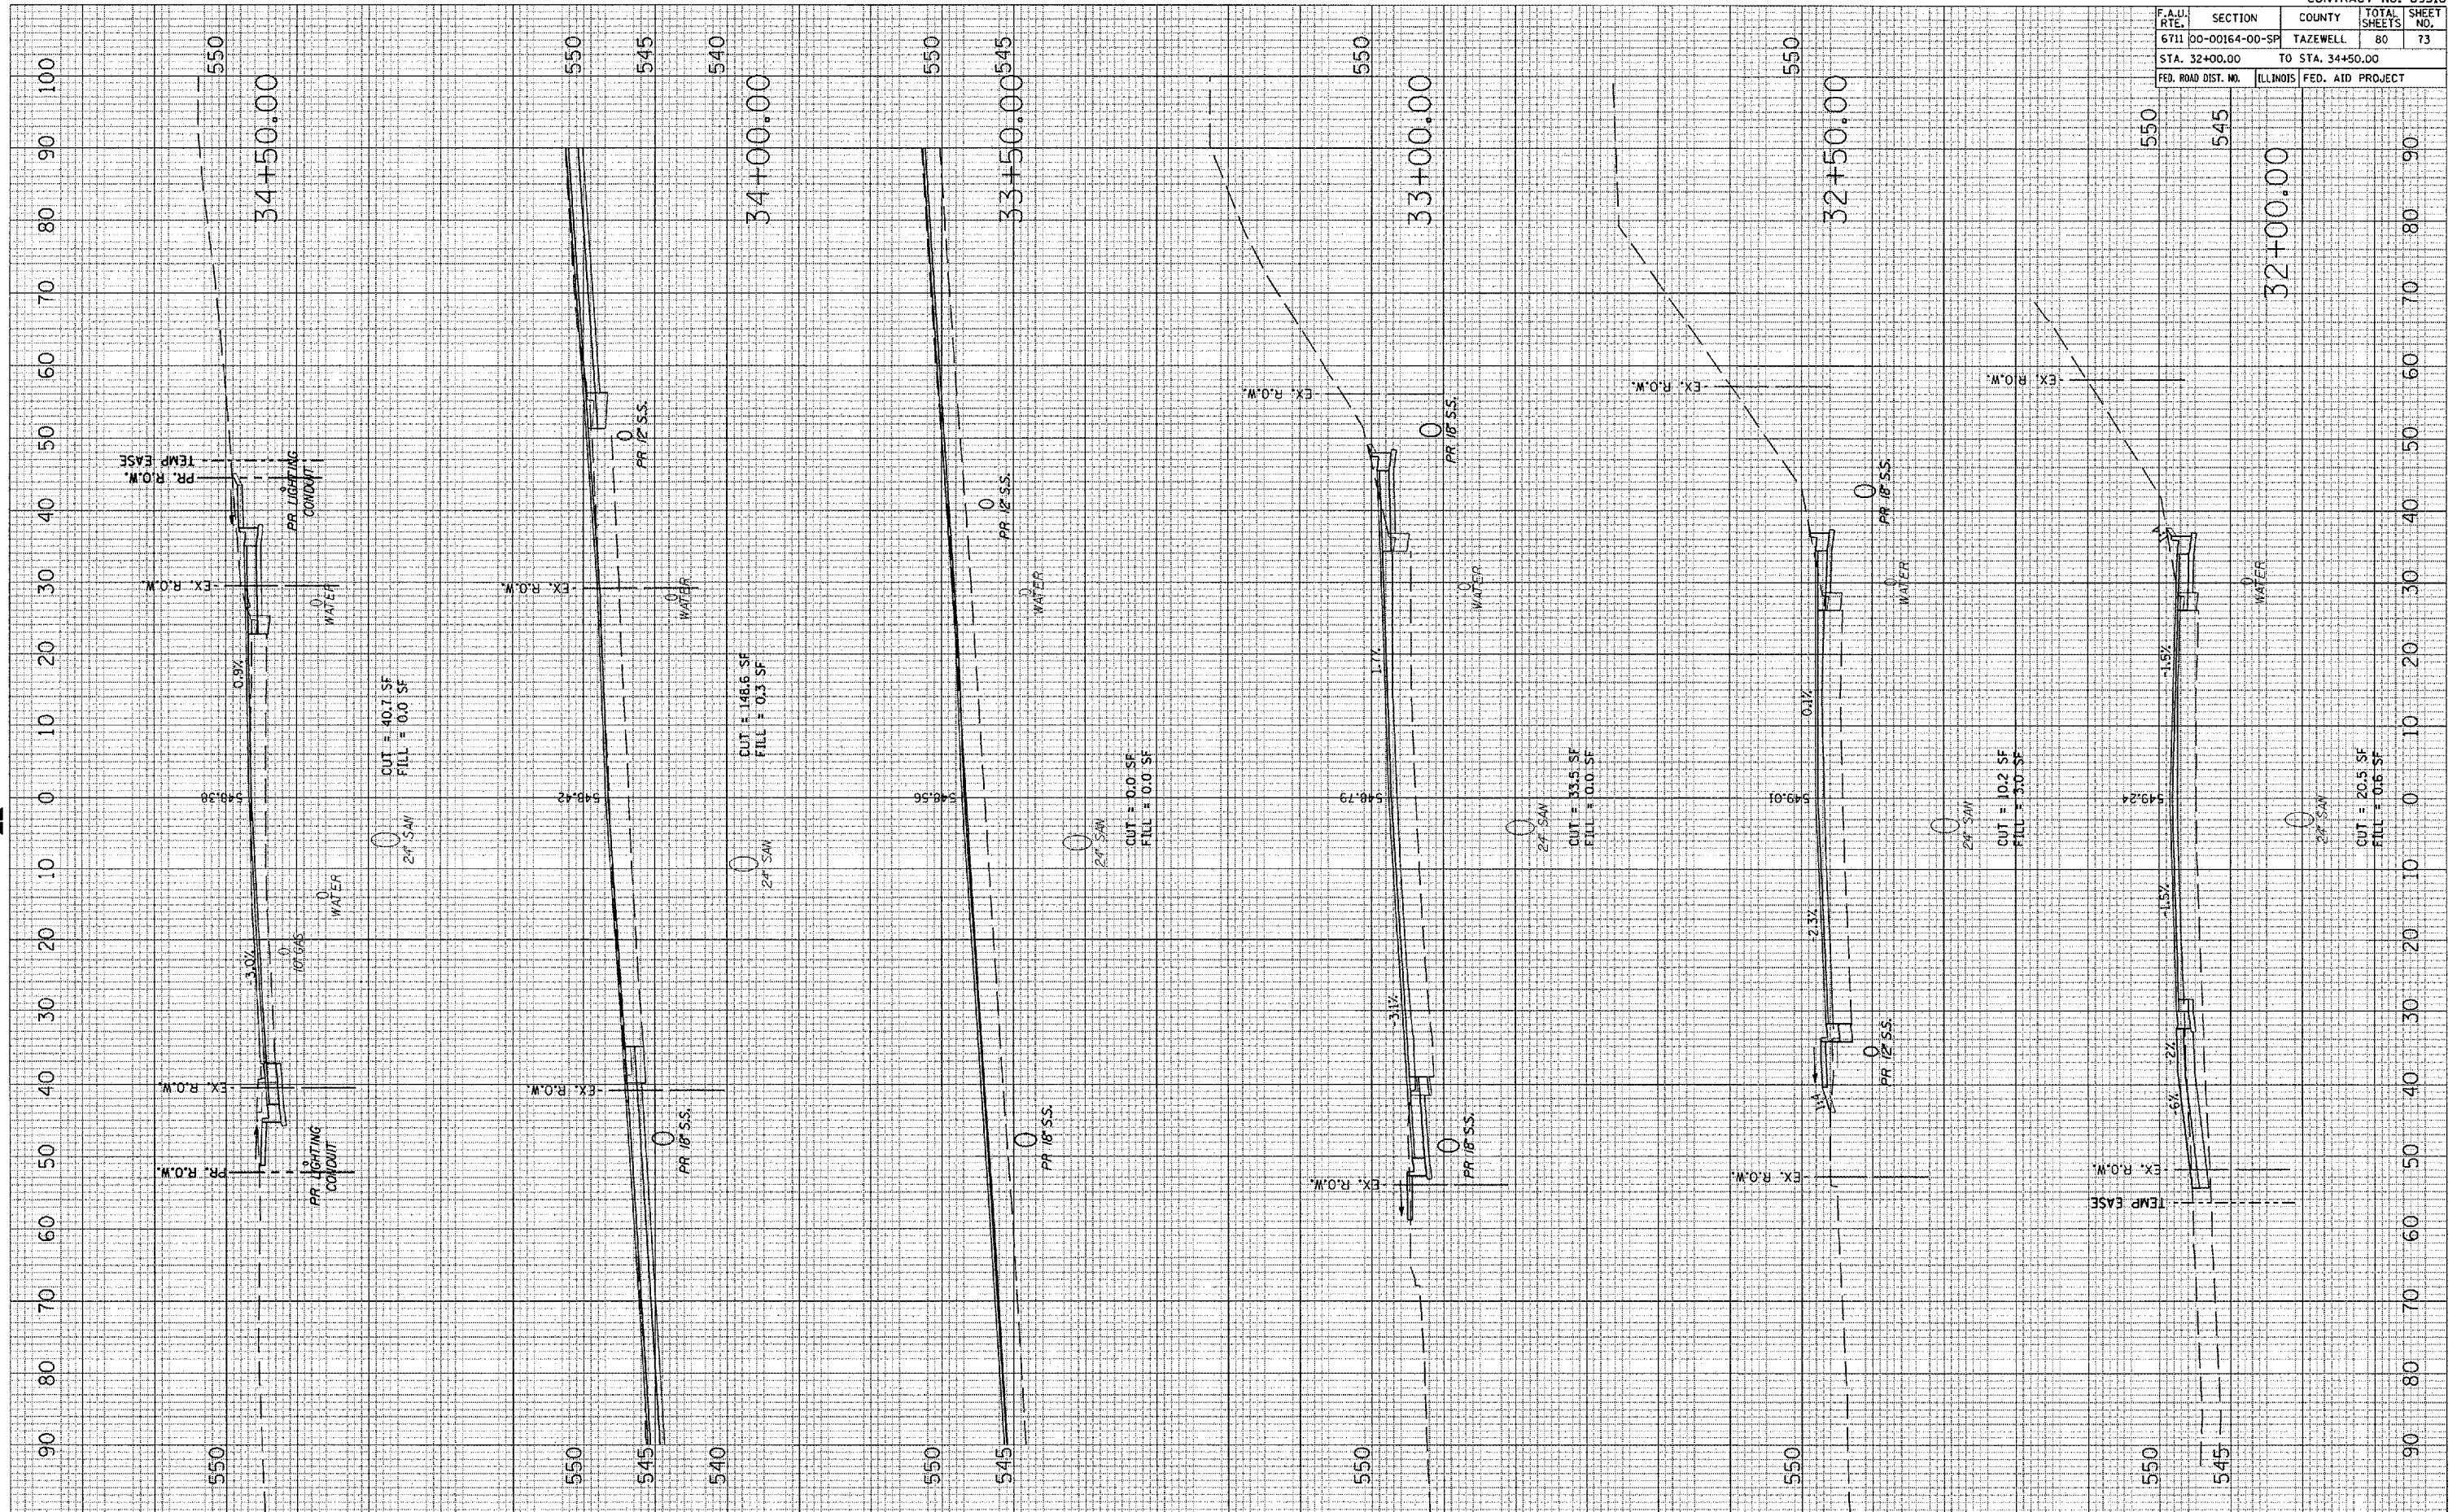

CONTRACT NO. 89318

| F.A.U. RTE. | SECTION | COUNTY | TOTAL SHEETS | SHEET NO. |
|---------------------|----------------|------------------|--------------|-----------|
| 6711 | 00-00164-00-SP | TAZEWELL | 80 | 73 |
| STA. 32+00.00 | | TO STA. 34+50.00 | | |
| FED. ROAD DIST. NO. | ILLINOIS | FED. AID PROJECT | | |



MAURER-STUTZ, INC.

PARKWAY DRIVE