

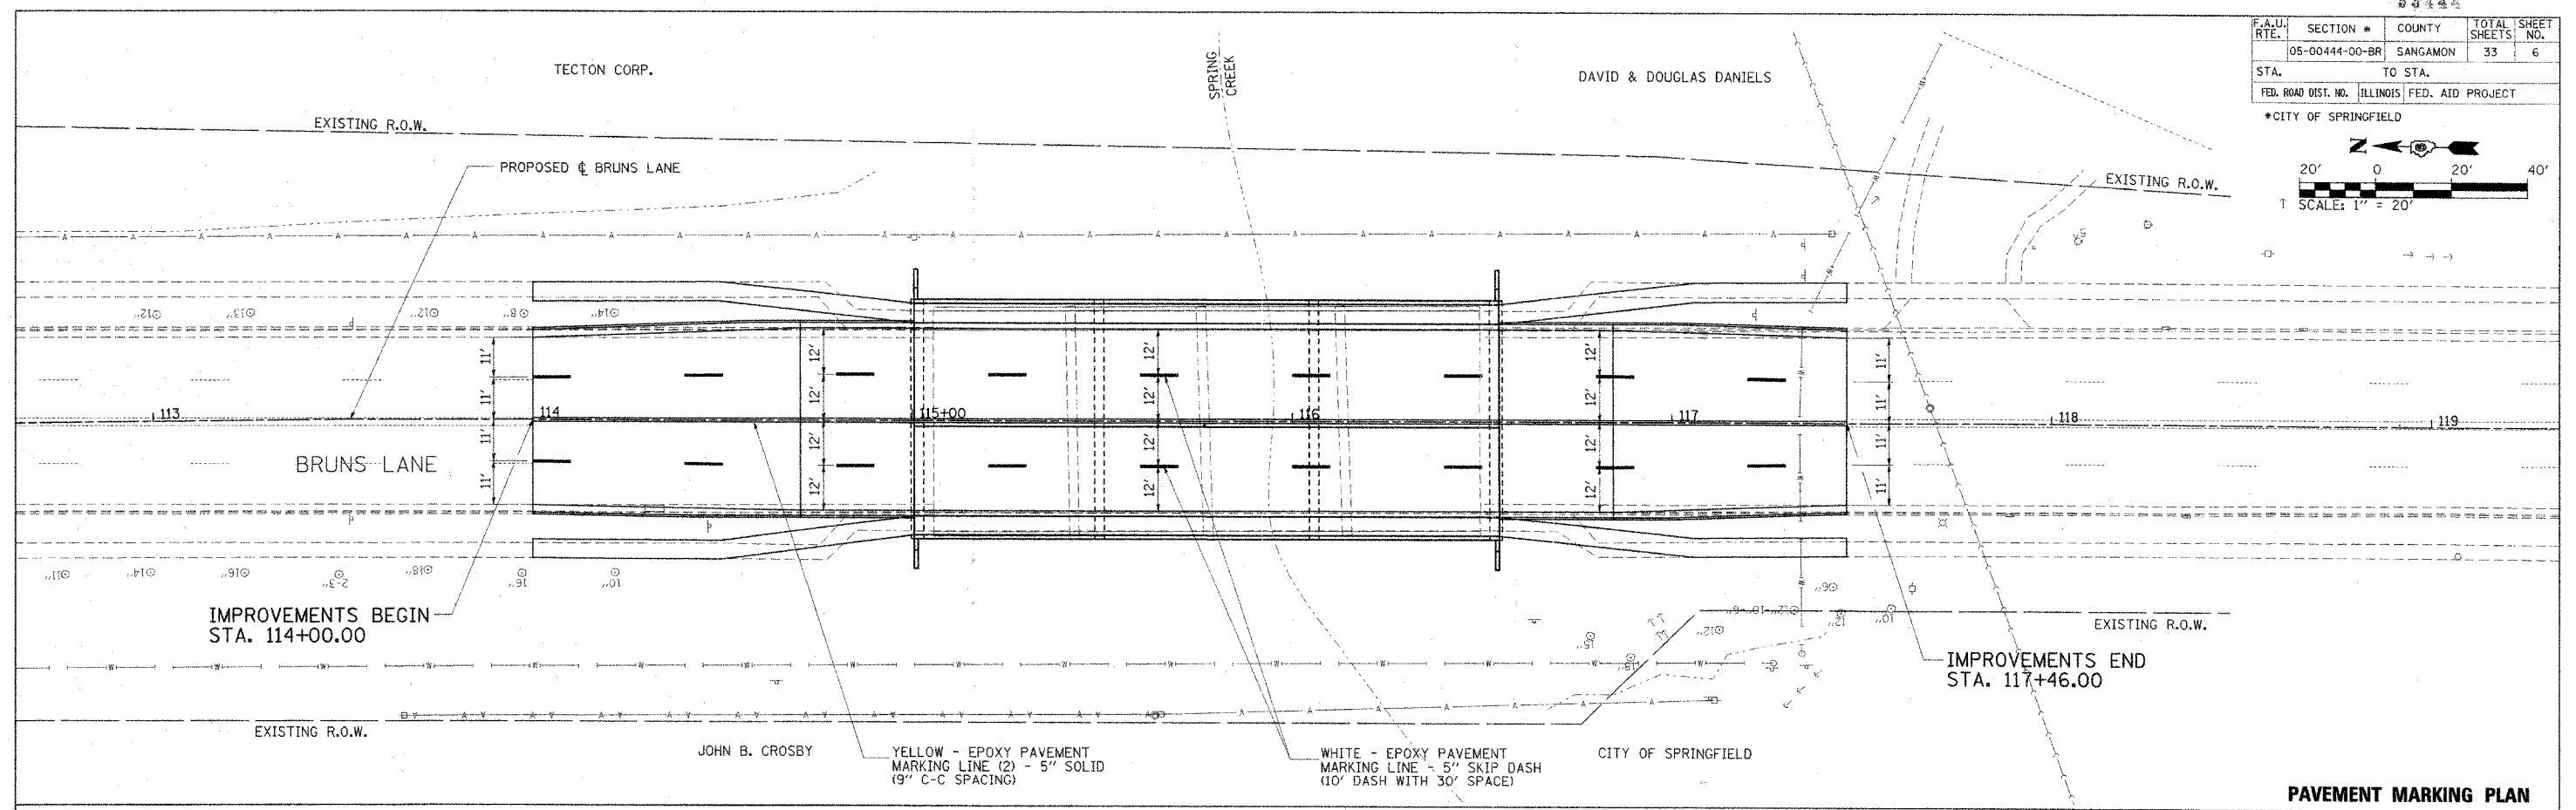
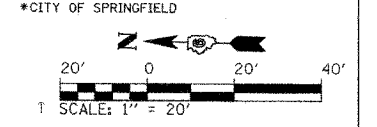


F.A.U. RTE.	SECTION #	COUNTY	TOTAL SHEETS	SHEET NO.
05-00444-00-BR		SANGAMON	33	6
STA.	TO STA.			
FED. ROAD DIST. NO.	ILLINOIS	FED. AID PROJECT		

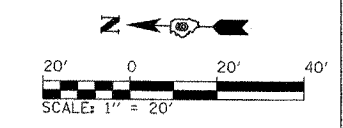

PAVEMENT MARKING PLAN

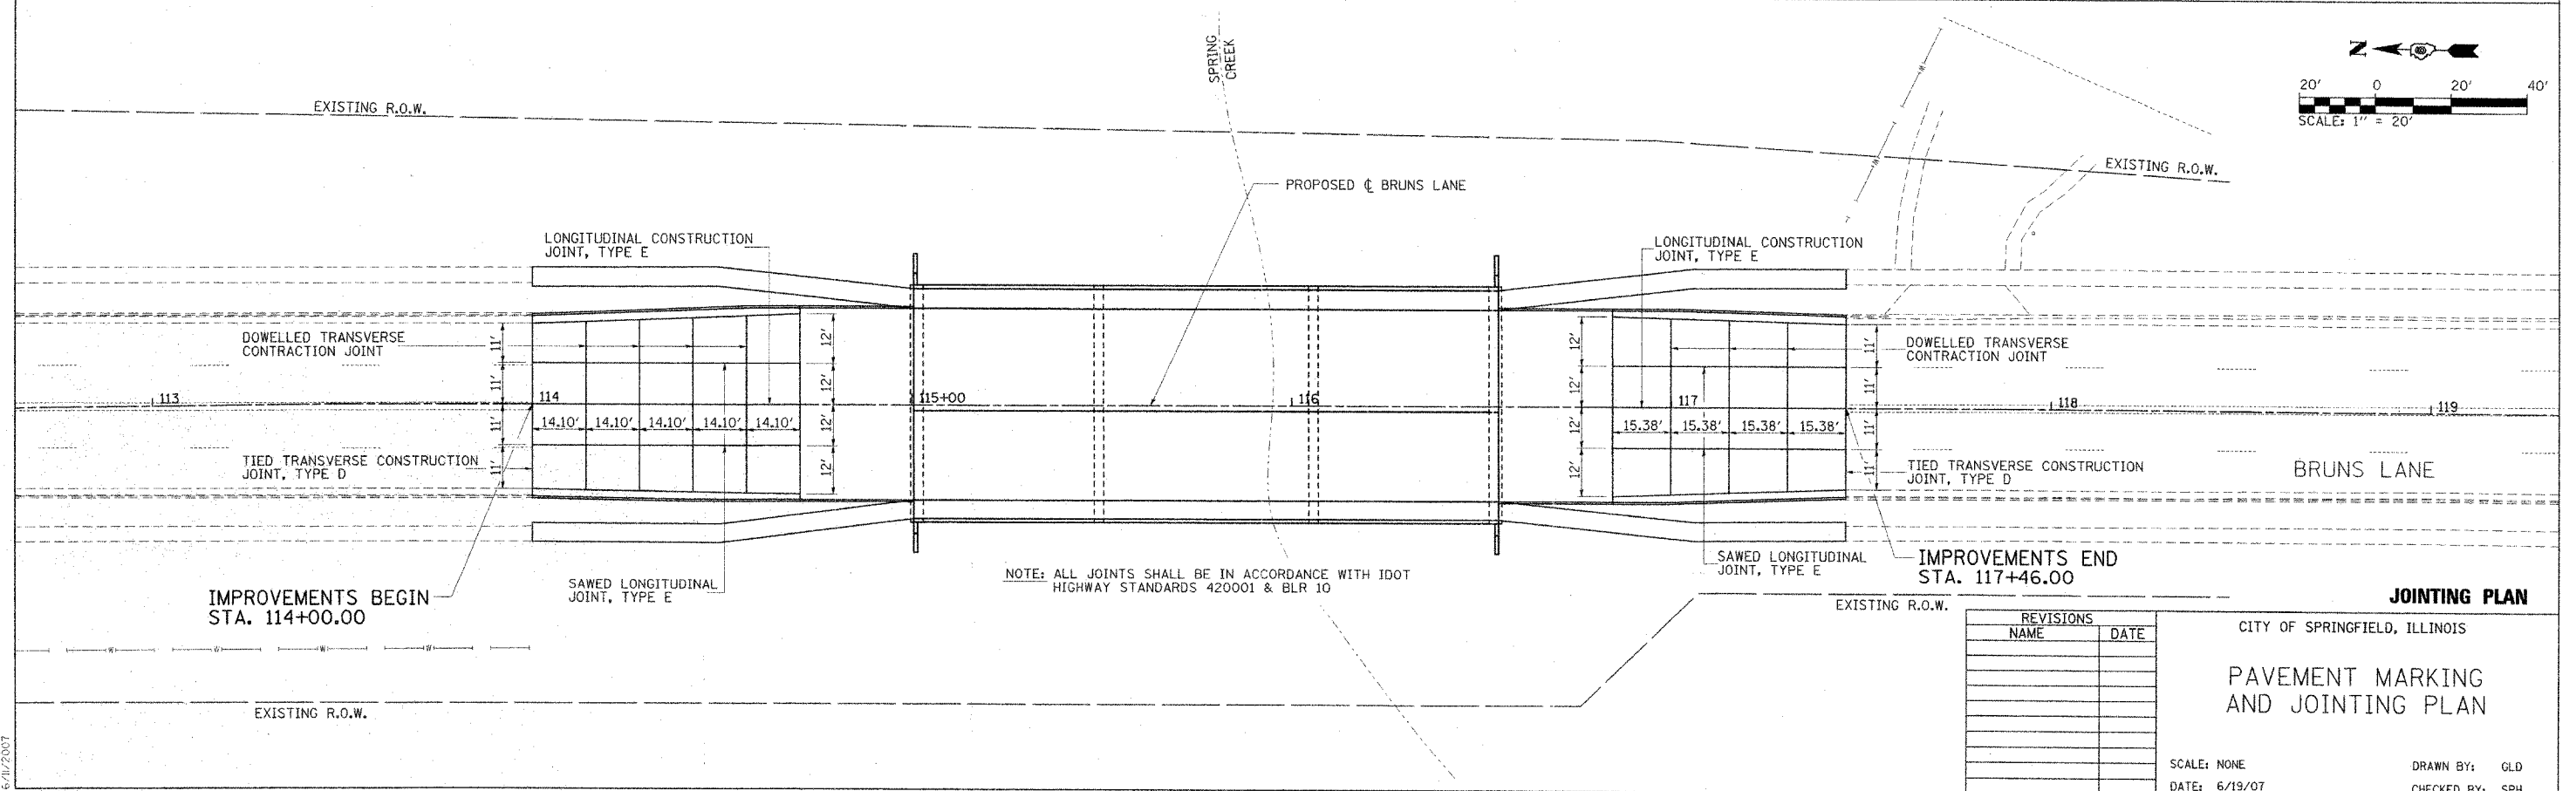

JOINTING PLAN

REVISIONS	
NAME	DATE

CITY OF SPRINGFIELD, ILLINOIS
PAVEMENT MARKING AND JOINTING PLAN

SCALE: NONE
 DATE: 6/19/07
 DRAWN BY: GLD
 CHECKED BY: SPH

L:\Springfield\0502503\Draw_Sheets\pvmk01.dgn
 6/19/2007