


PLOT DATE = 6/12/2007
 PLOT SCALE = 4500:1
 USER NAME = R/SPT#8

ORIGINAL SURVEYED
 SERIALIZED
 PLOTTED
 NO. DATE BY

FINAL SURVEYED
 SERIALIZED
 PLOTTED
 NO. DATE BY

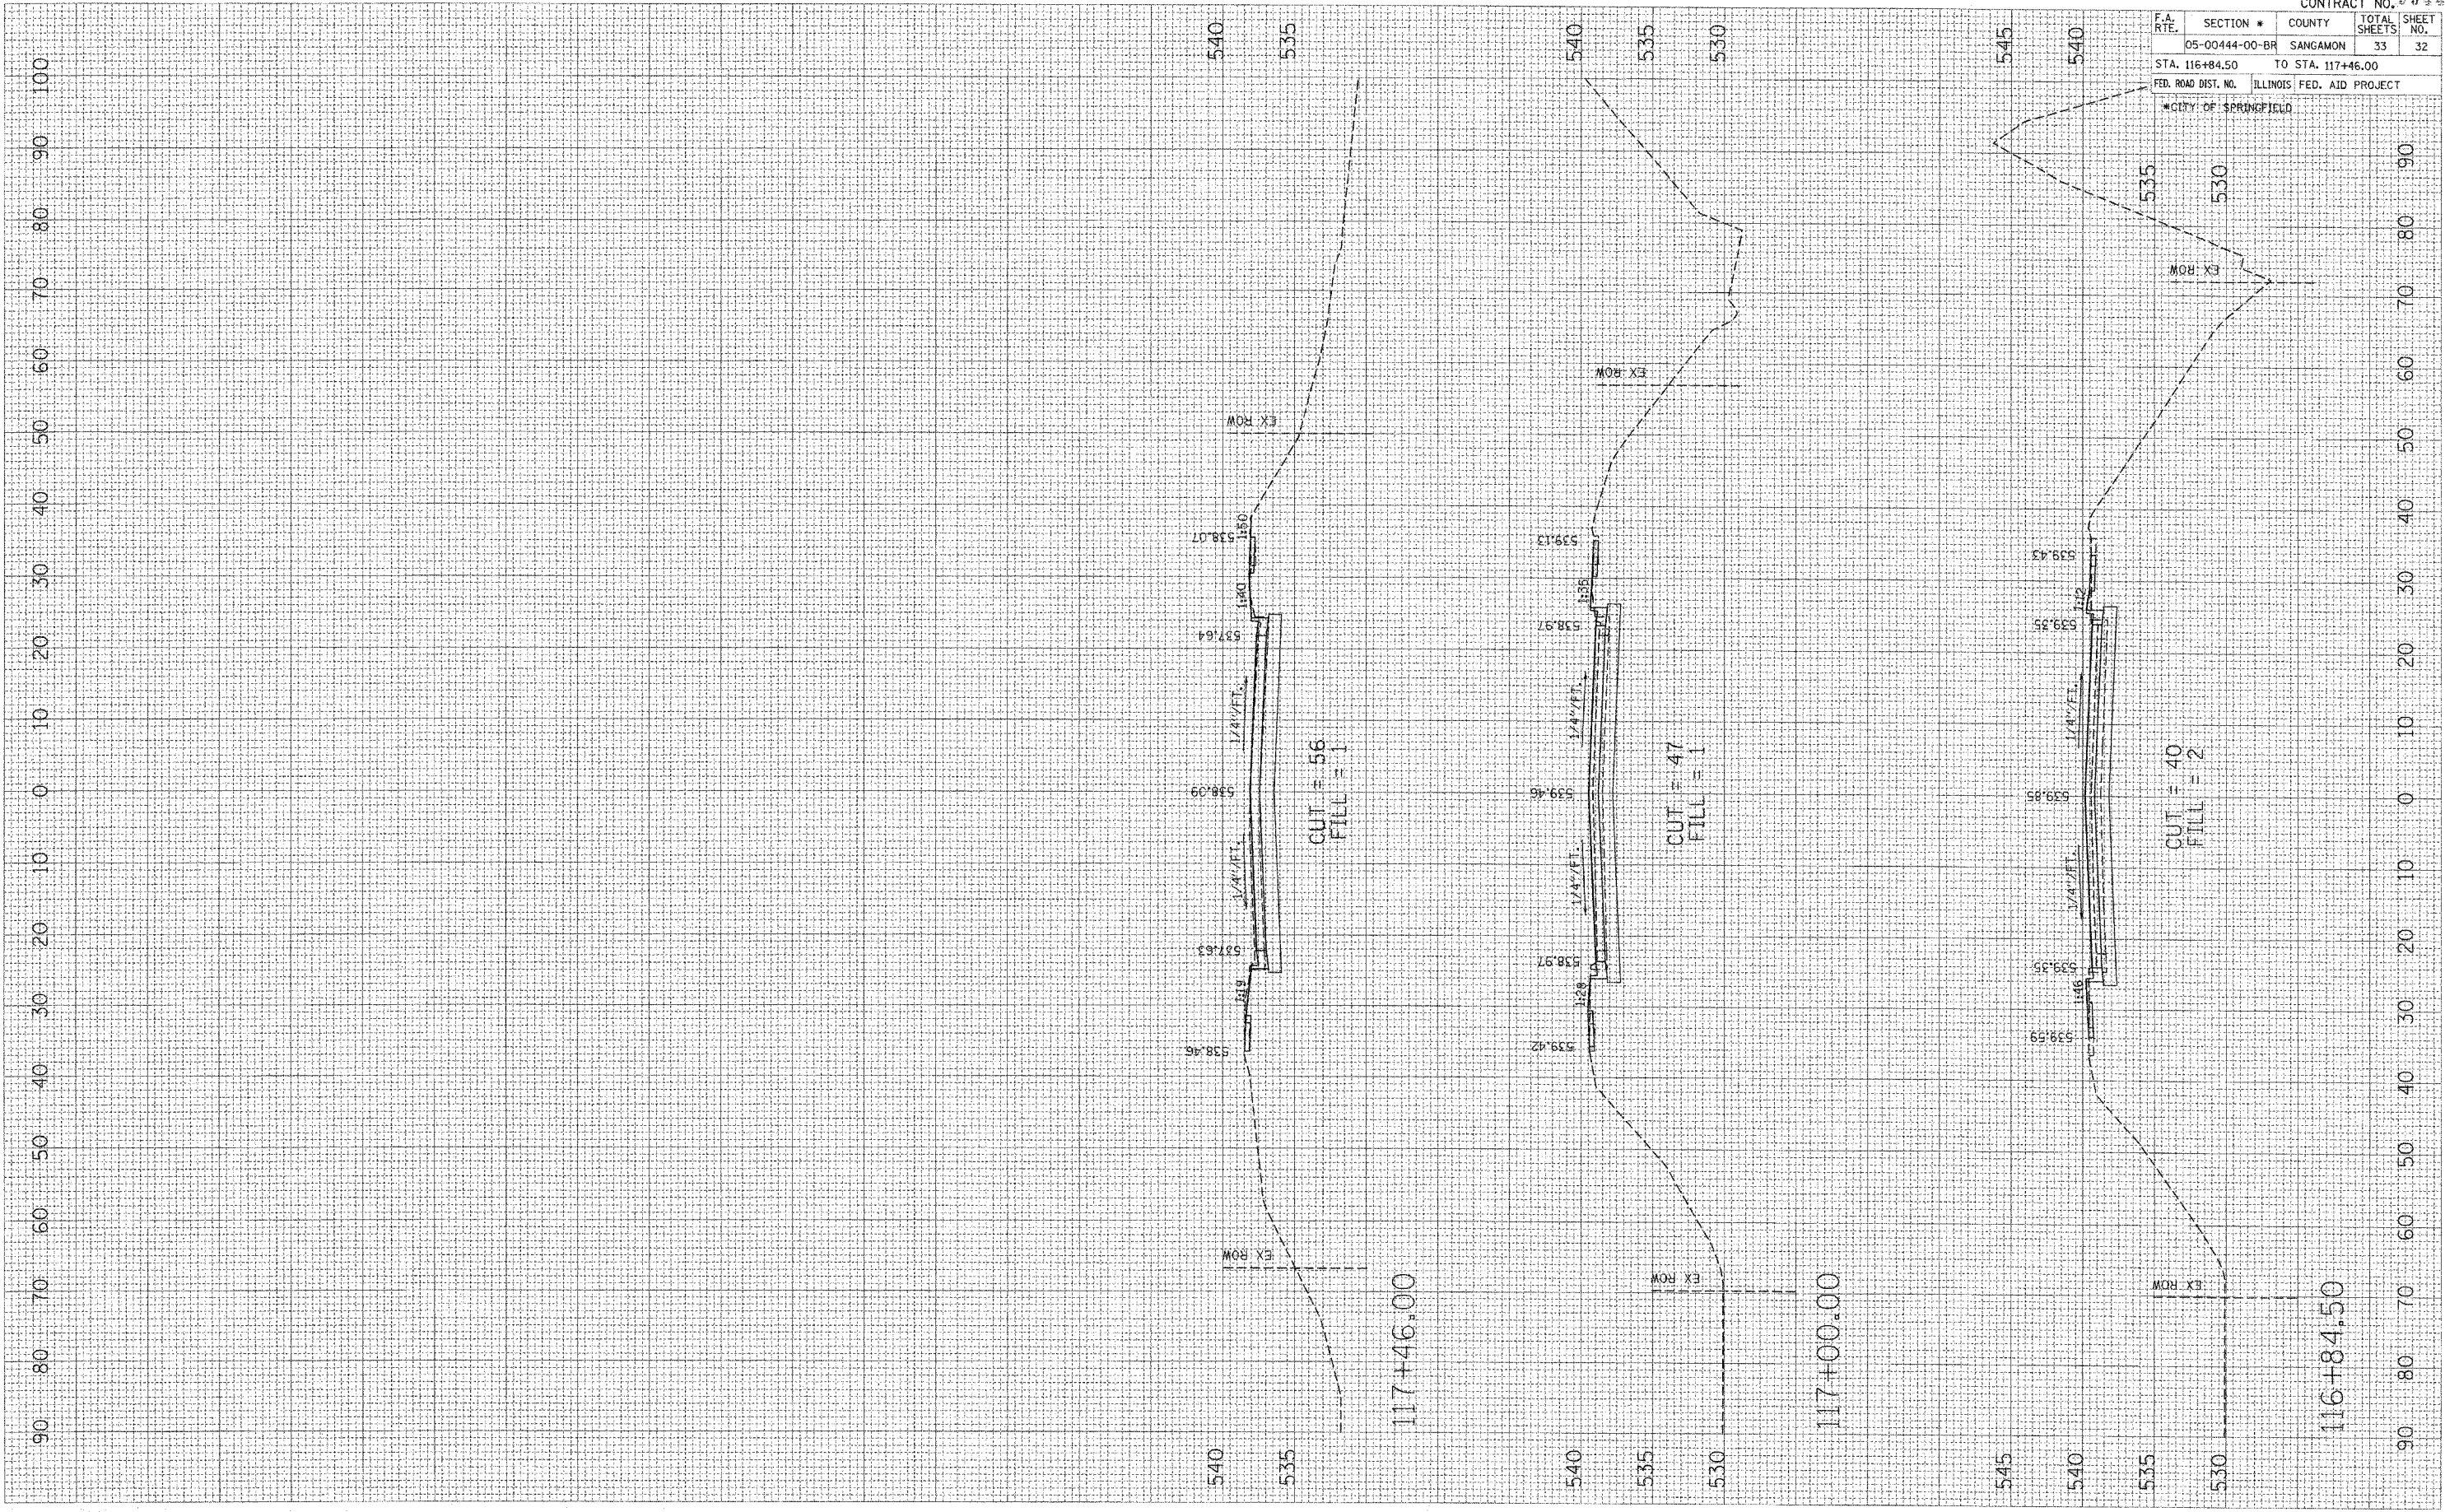

CONTRACT NO. 93444				
F.A. RTE.	SECTION #	COUNTY	TOTAL SHEETS	SHEET NO.
05-00444-00-BR		SANGAMON	33	32
STA. 116+84.50		TO STA. 117+46.00		
FED. ROAD DIST. NO.		ILLINOIS FED. AID PROJECT		
*CITY OF SPRINGFIELD				