
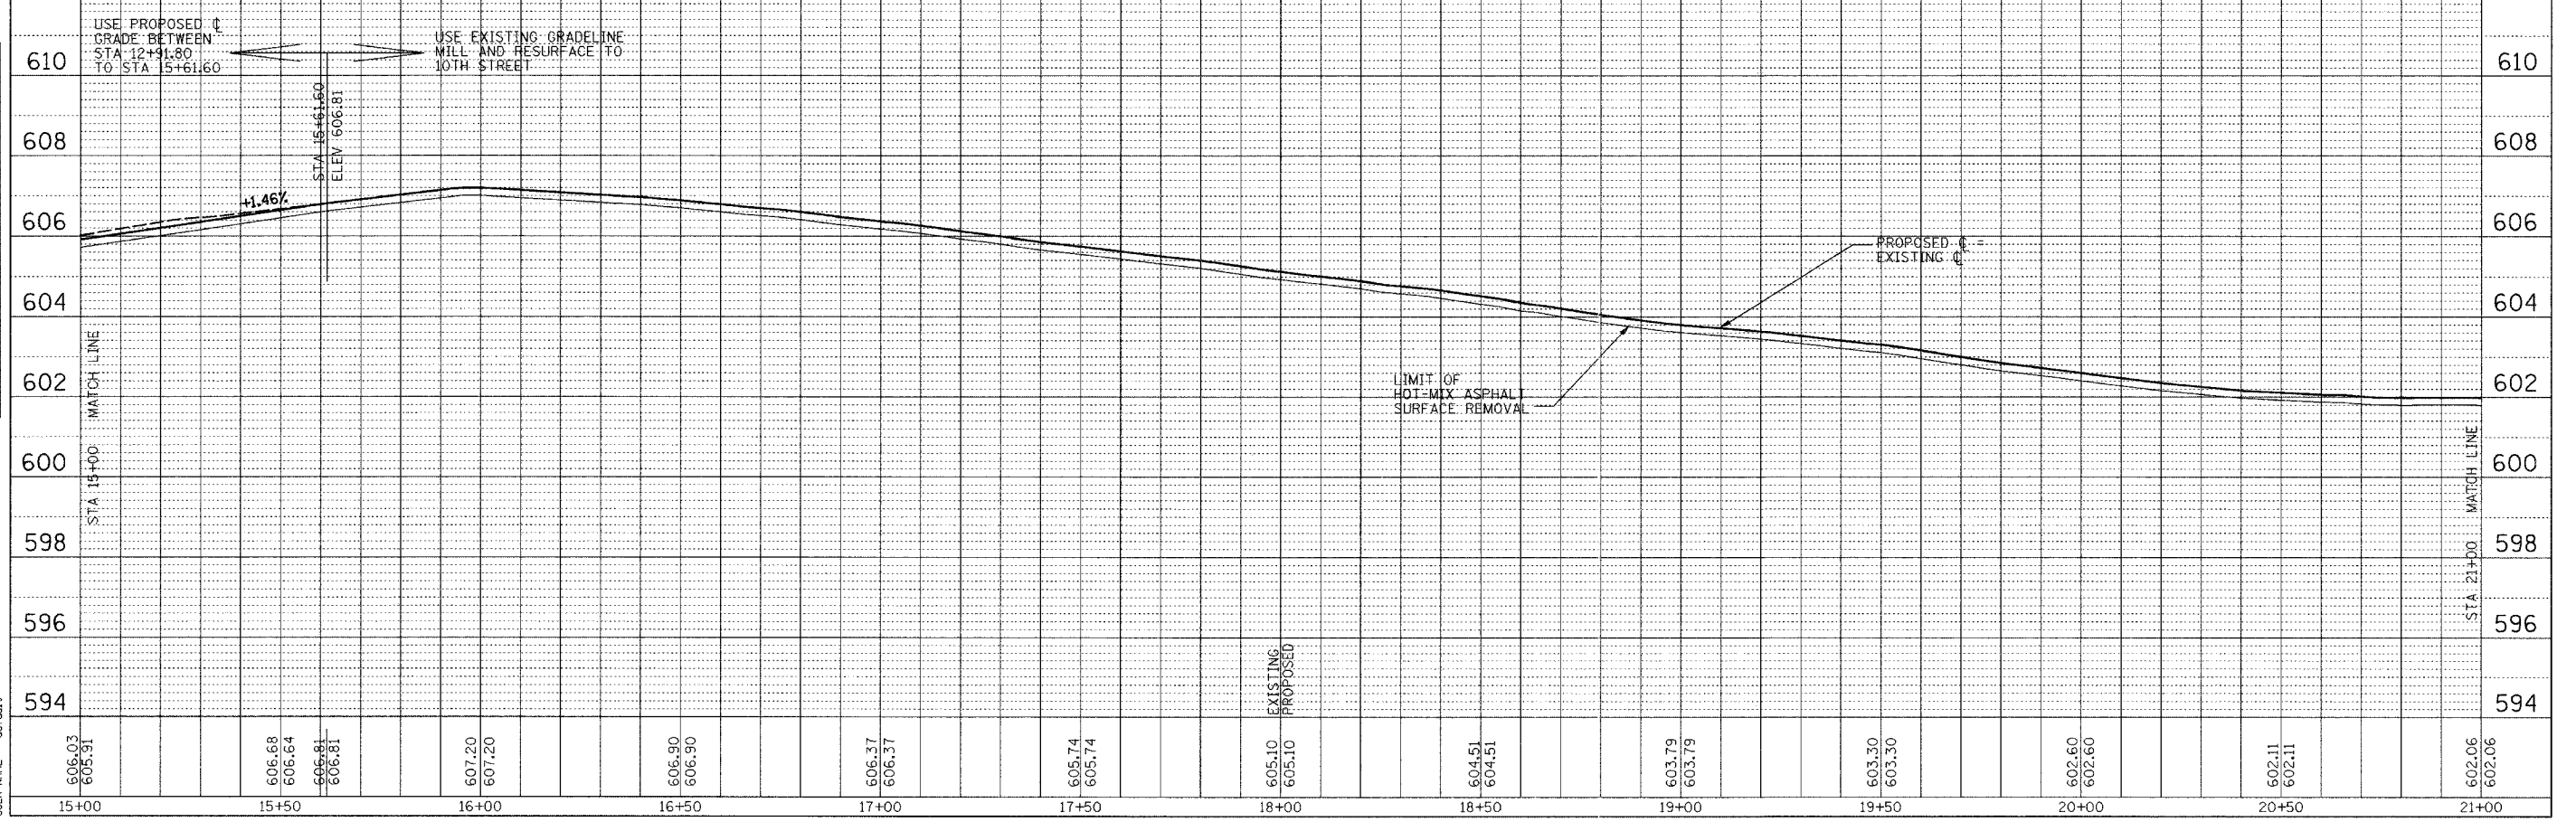


MUNICIPALITY	SECTION	COUNTY	TOTAL SHEETS	SHEET NO.
QUINCY	06-00300-00-LS	ADAMS	69	30

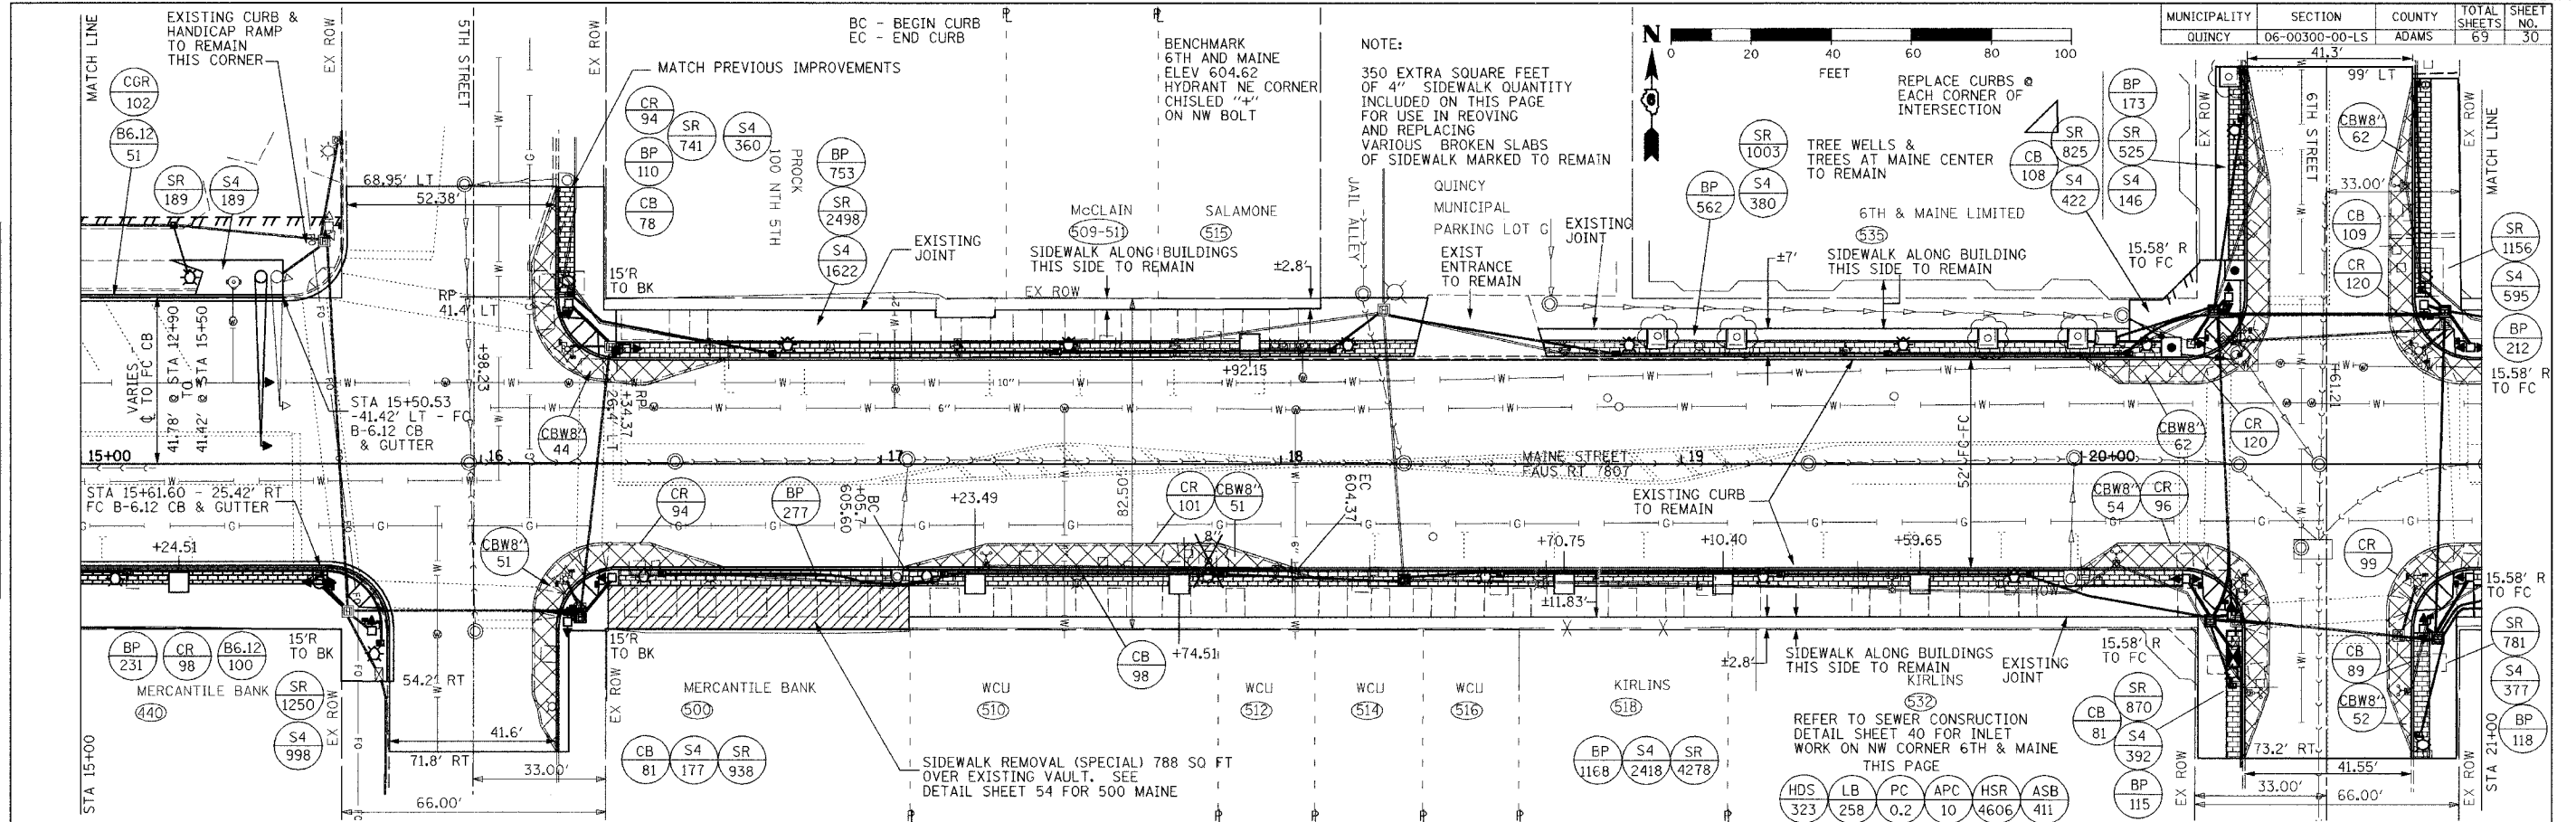

DATE	BY	DATE

PLAN SURVEYED
 ALIGNED
 CHECKED
 NOTE BOOK NO. _____
 ROAD FILE NAME _____

DATE	BY	DATE

PROFILE SURVEYED
 GRADES CHECKED
 NOTE BOOK NO. _____
 STA. FILE NAME NOTATION: _____

PLOT DATE = 8/7/2007
 FILE NAME = 2609089.dwg
 PLOT SCALE = 2609089 / IN.
 USER NAME = default