




F.A.U. RTE.	SECTION	COUNTY	TOTAL SHEETS	SHEET NO.
8419	99-00048-01-PV	FAYETTE	142	31
STA.	TO STA.			
FED. ROAD DIST. NO.	ILLINOIS	FED. AID PROJECT		
CONTRACT NO. 95500				

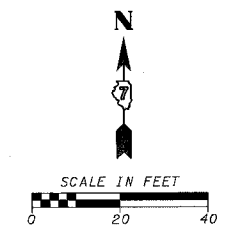

PLAN	REVISIONS	DATE
NO.	BY	
	DATE	

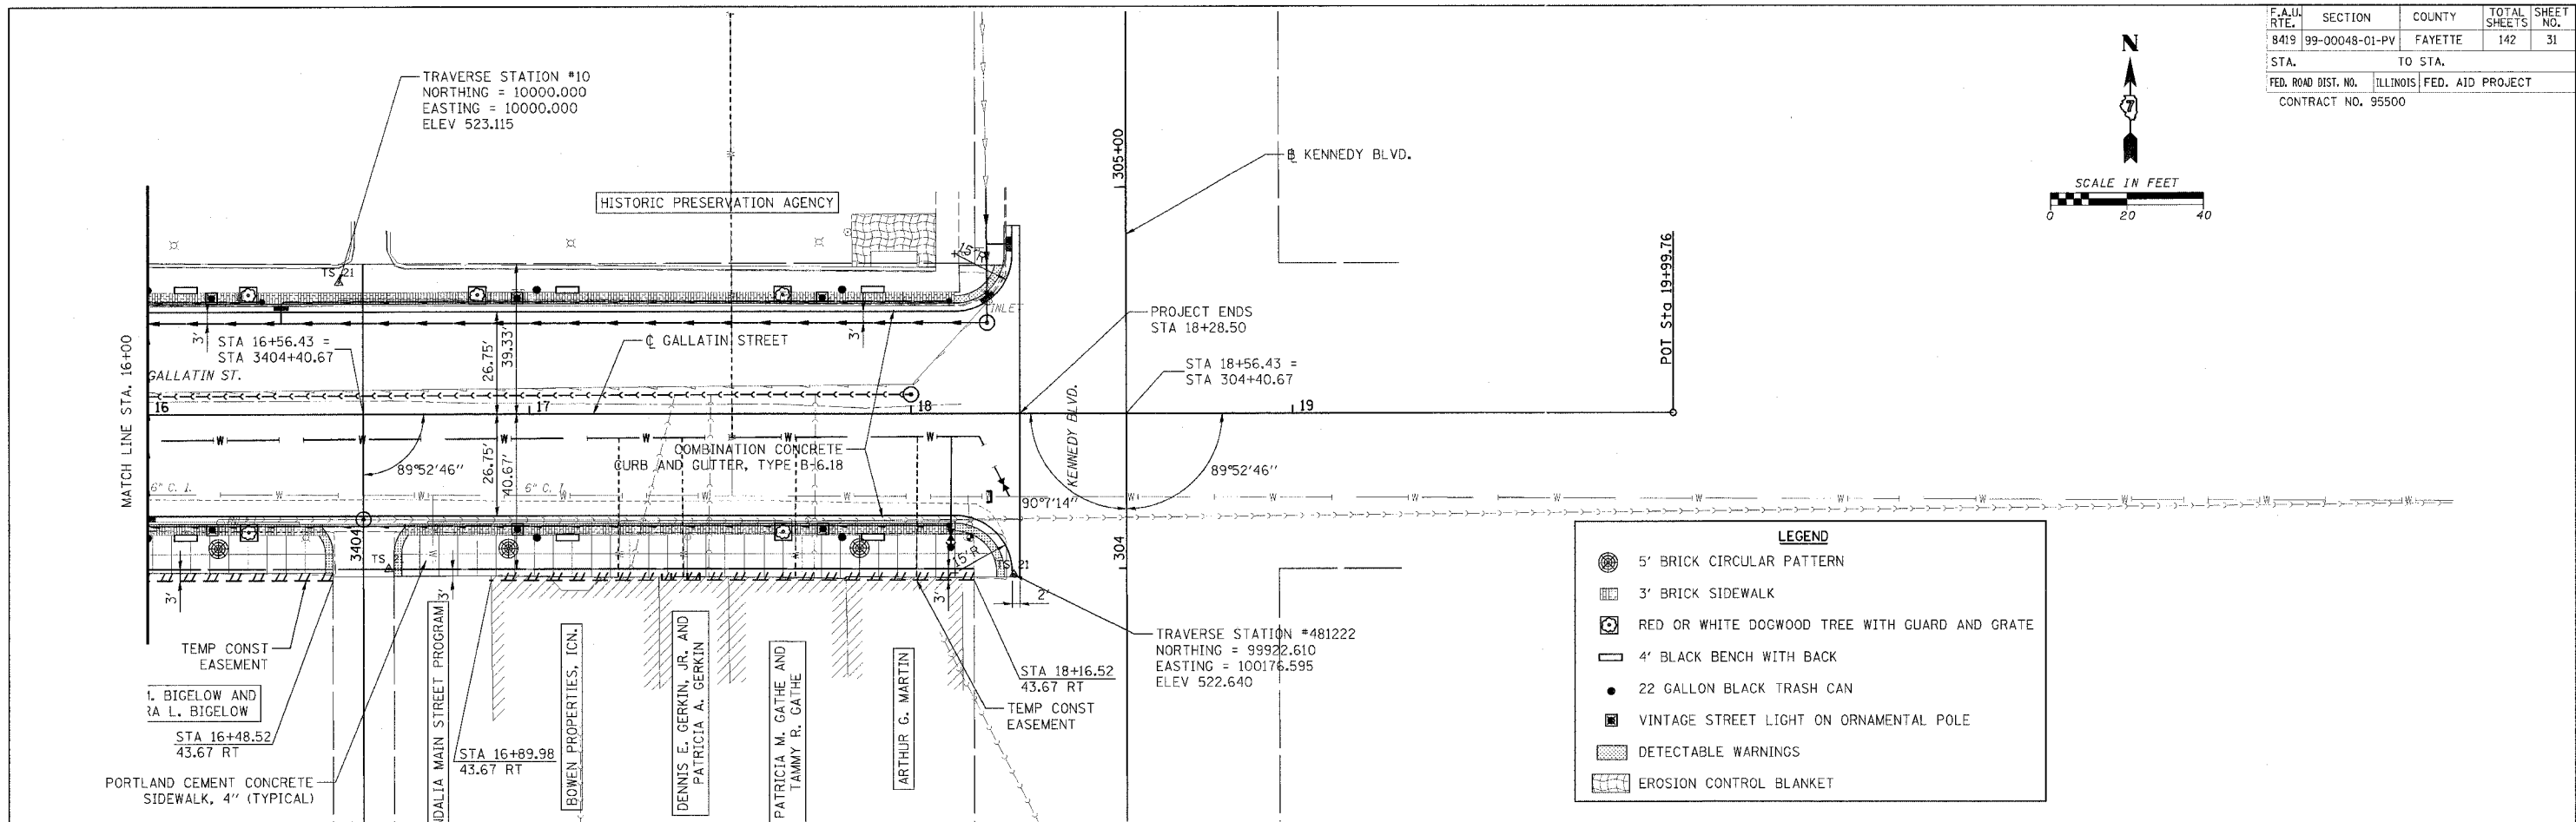

PROFILE	REVISIONS	DATE
NO.	BY	
	DATE	

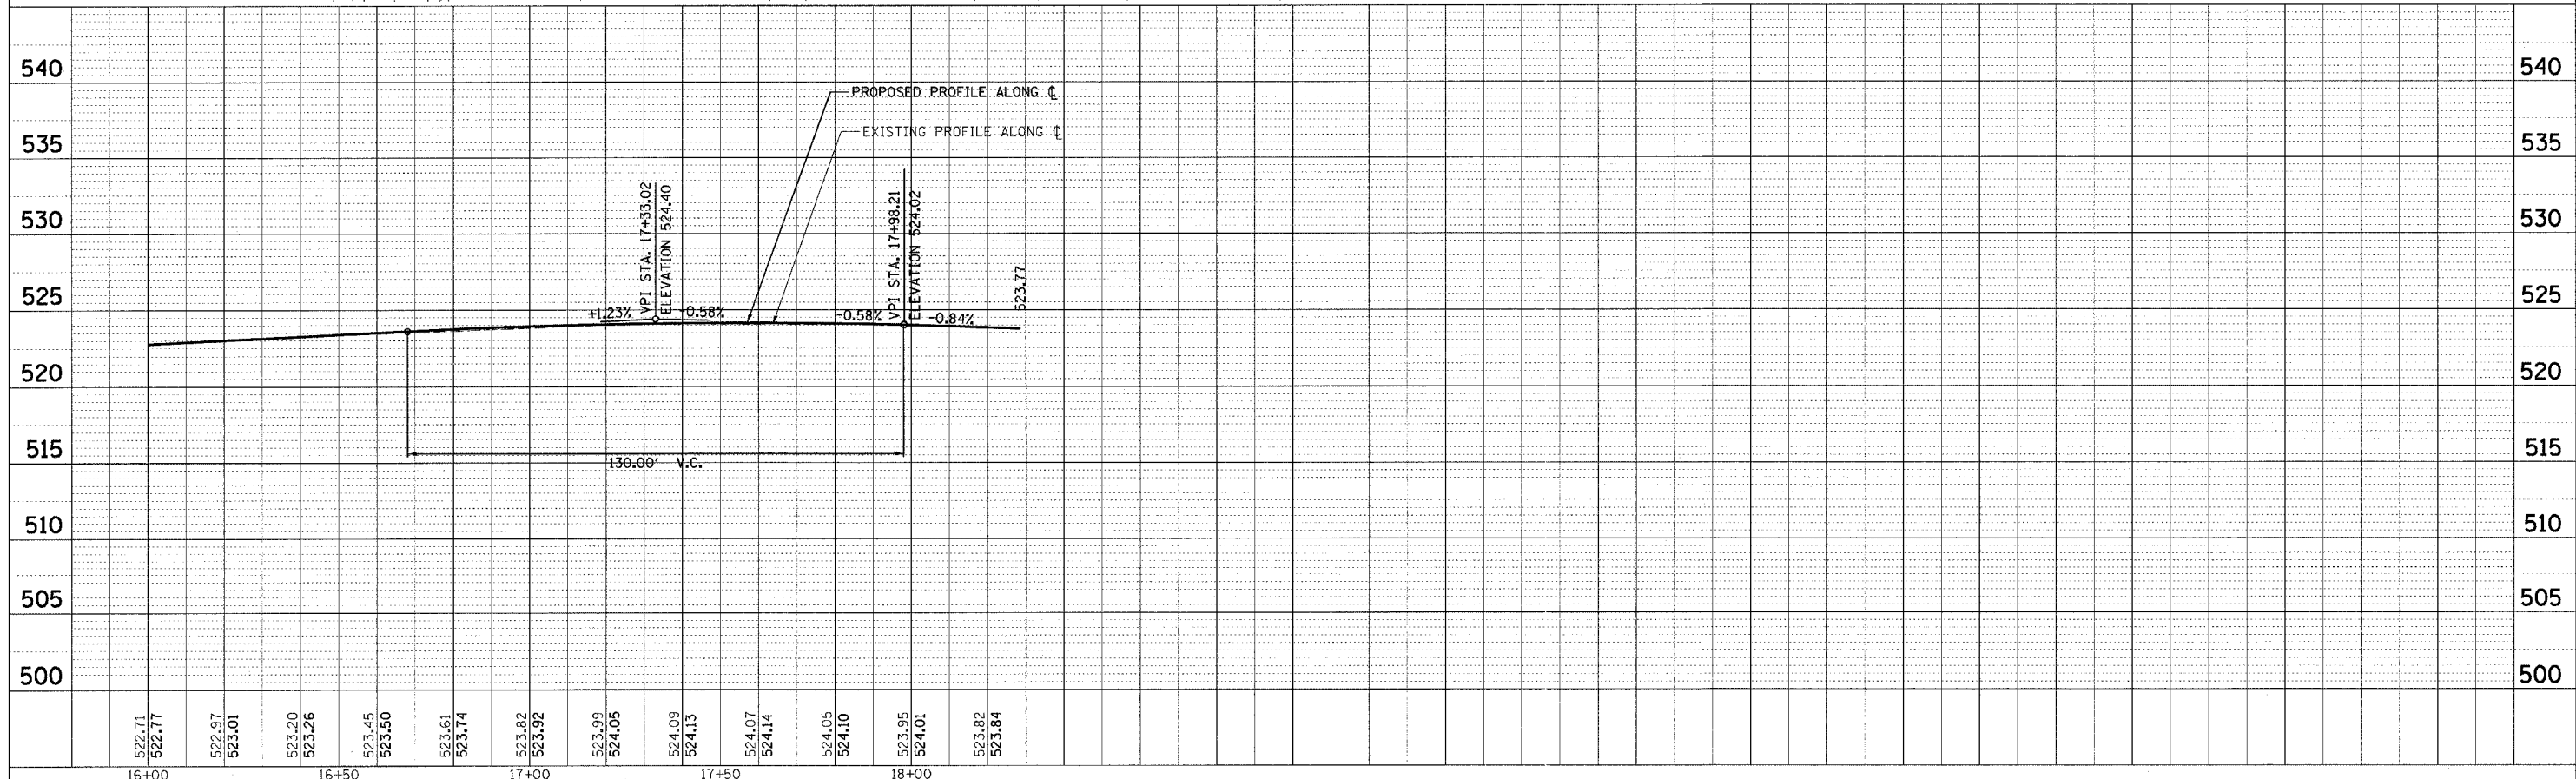

CADD FILE: /4812/PP\_Gallatin\_04.dgn  
PLOTTED: 3/12/2007

H.M. & G. INC. 4812