


F.A.U. RTE.	SECTION	COUNTY	TOTAL SHEETS	SHEET NO.
8419	99-00048-01-PV	FAYETTE	142	39
STA.	TO STA.			
FED. ROAD DIST. NO.	ILLINOIS	FED. AID PROJECT		
CONTRACT NO. 95500				

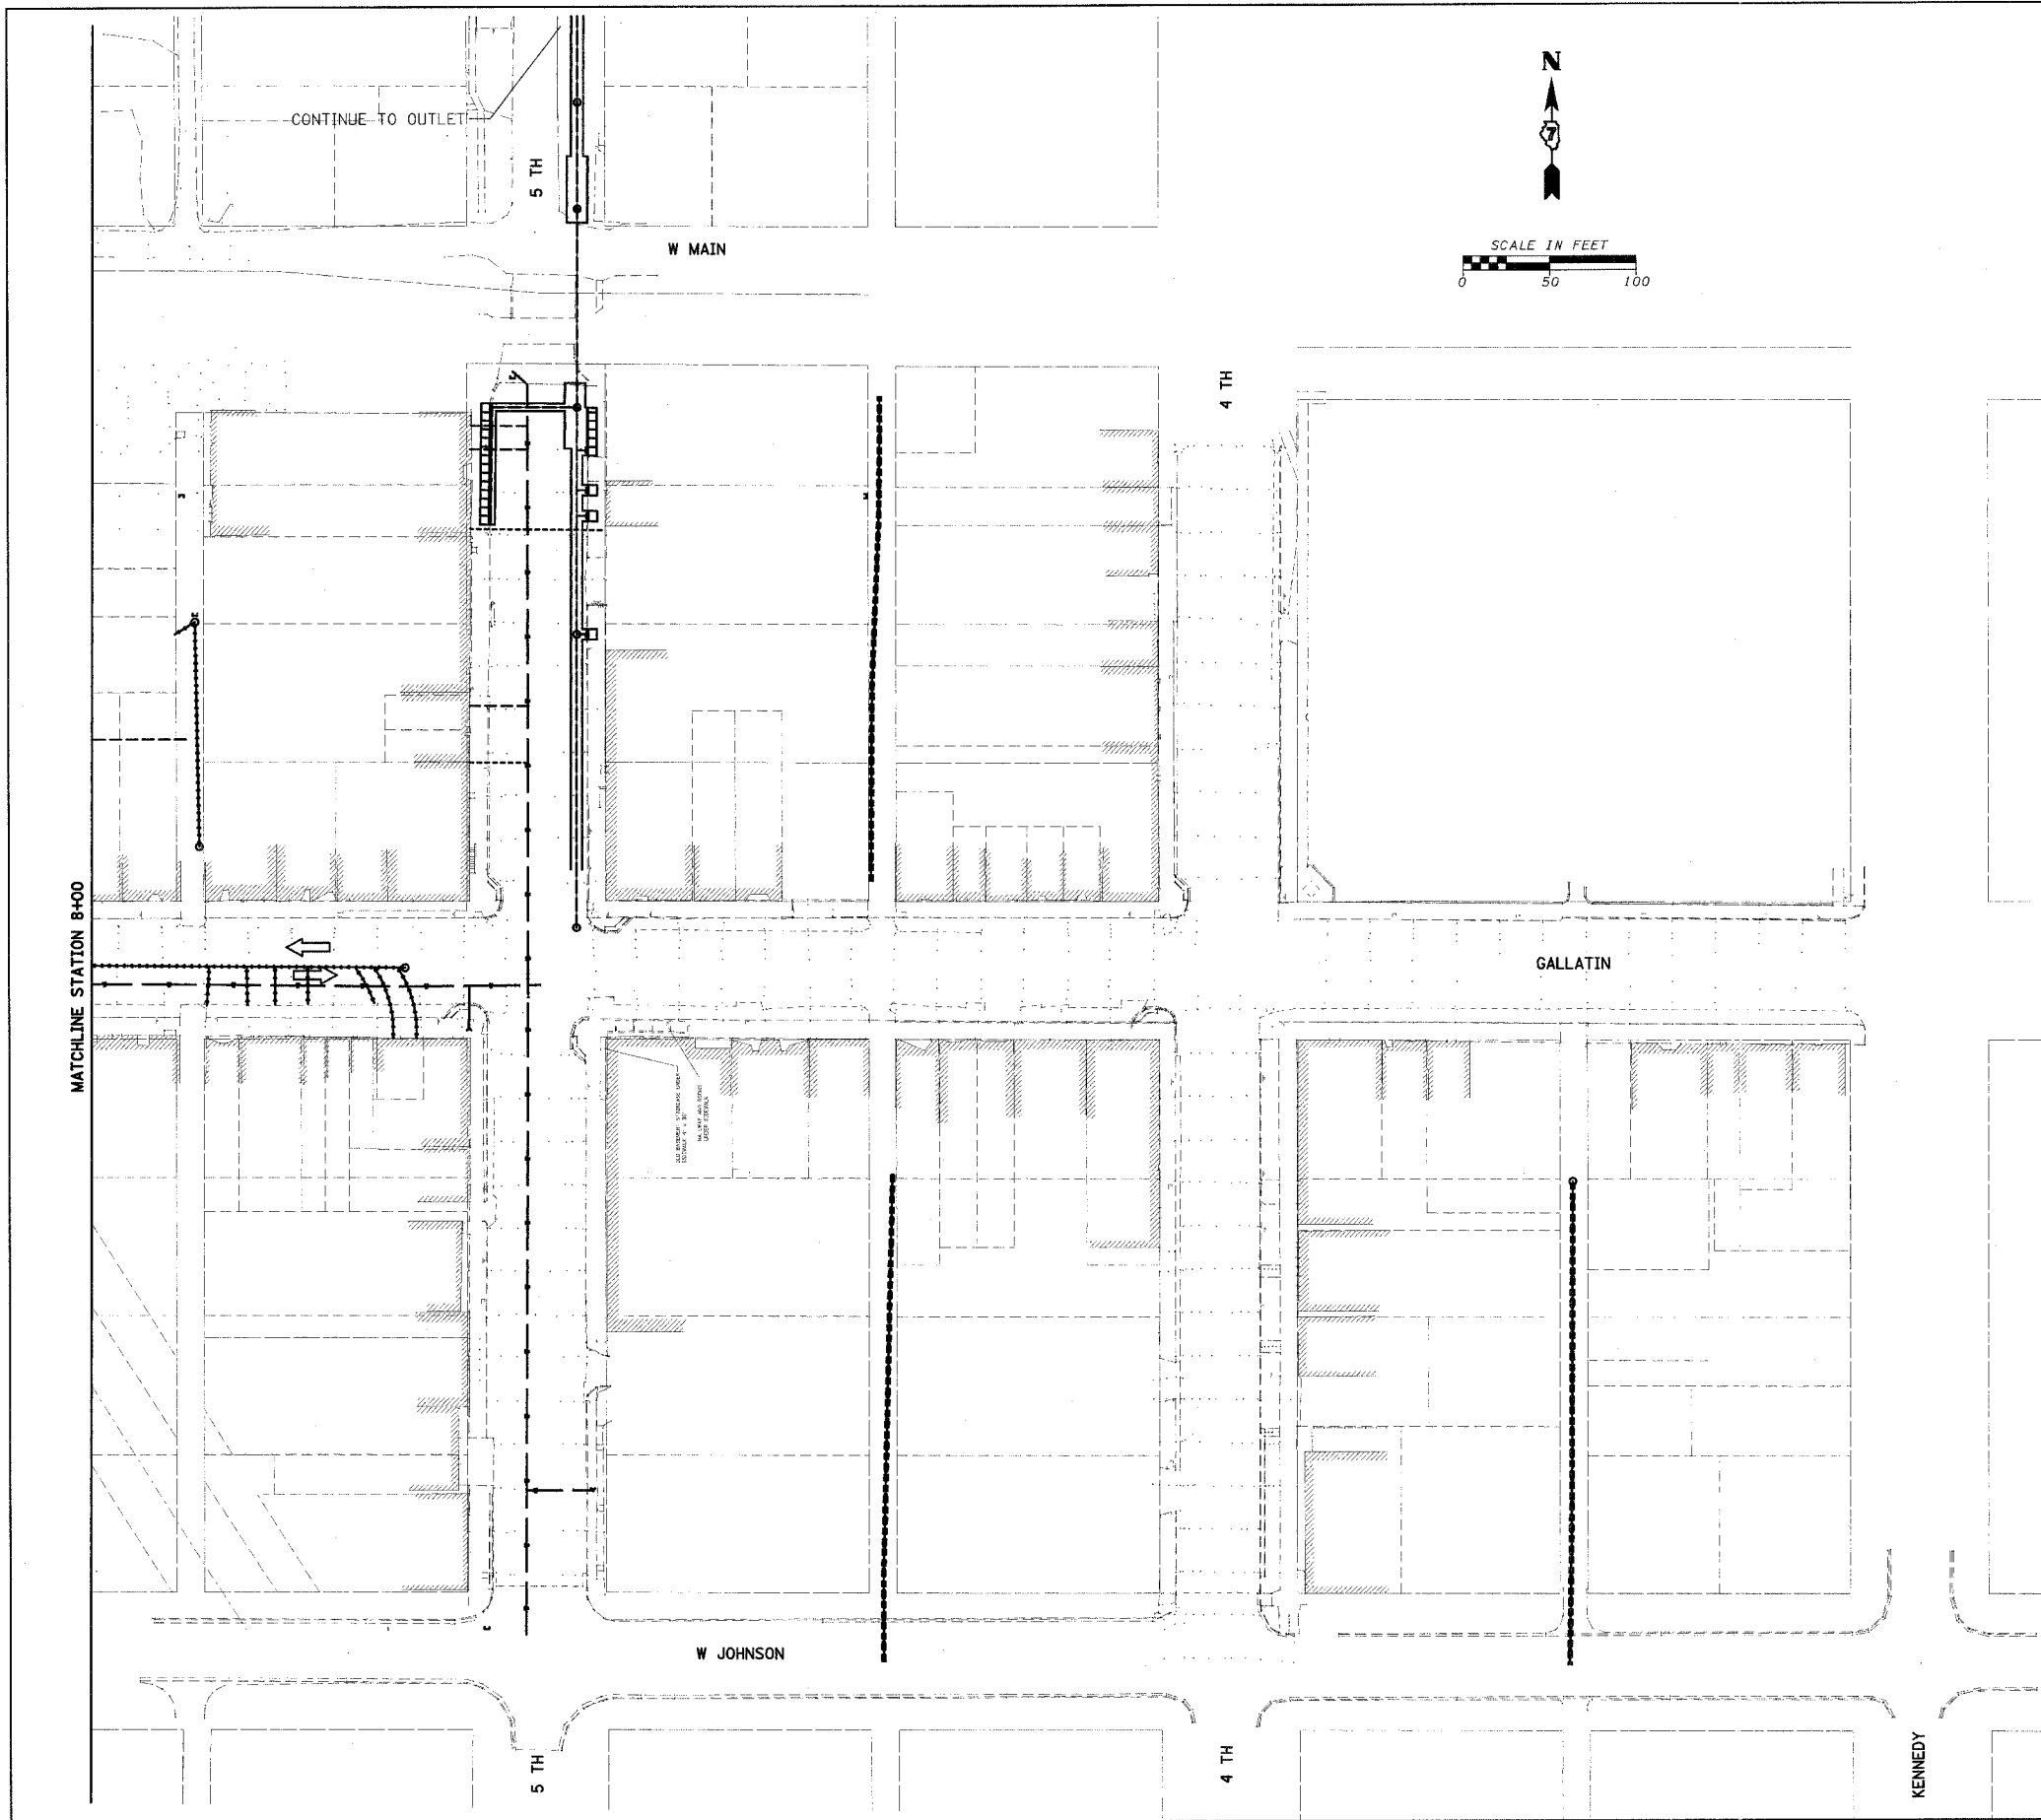

- NOTES:
- ALL ITEMS OF WORK SHOWN IN STAGE I SHALL BE PERFORMED UTILIZING TEMPORARY LANE CLOSURES IN ACCORDANCE WITH STANDARDS 701501 OR 701502. COMPLETE CLOSURE OF GALLATIN STREET WILL NOT BE ALLOWED DURING STAGE I. ACCESS TO RESIDENCES AND BUSINESSES ALONG THIS SECTION SHALL BE MAINTAINED AT ALL TIMES. ALL TRAFFIC CONTROL OTHER THAN STANDARDS 701501 AND 701502 SHALL BE PAID FOR AT THE CONTRACT LUMP SUM PRICE FOR TRAFFIC CONTROL AND PROTECTION.
 - EXCAVATIONS SHALL BE BACKFILLED OR PLATED SO THAT TWO LANE/TWO WAY TRAFFIC SHALL BE RESTORED AT THE END OF THE WORK DAY.
 - ALL TRAFFIC CONTROL OTHER THAN STANDARDS 701501 AND 701502 SHALL BE PAID FOR AT THE CONTRACT LUMP SUM PRICE FOR TRAFFIC CONTROL AND PROTECTION.
 - BARRICADES AND DRUMS SHOWN DO NOT REPRESENT THE FULL NUMBER REQUIRED TO FULLY BLOCK DESIGNATED AREAS AS REQUIRED.
 - ALL ROAD CONSTRUCTION AHEAD SIGNS SHALL HAVE FLASHING LIGHTS.
 - NO OPEN TRENCHES AND EXCAVATIONS GREATER THAN 3" DEEP AND WITHIN 10 FEET OF THE THRU TRAFFIC SHALL BE PERMITTED OVERNIGHT. ALL OTHER OPEN TRENCHES AND EXCAVATIONS GREATER THAN 1.5" DEEP WITHIN WORK ZONES THAT REMAIN OPEN SHALL HAVE TYPE II BARRICADES OR DRUMS WITH STEADY BURNING, MONO DIRECTIONAL LIGHTS EVERY 20' AND SHALL BE CORDONED OFF WITH CAUTION TAPE OR SAFETY FENCE.
 - THE EXISTING DRAINAGE SYSTEM WILL NEED TO BE TEMPORALLY CONNECTED TO THE PROPOSED AT VARIOUS LOCATIONS DURING STAGING. SAID WORK WILL BE PAID FOR AS "TEMPORARY DRAINAGE CONNECTION" FOR EACH LOCATION. (SEE SPECIAL PROVISIONS)

LEGEND	
[Symbol: Barricade with flashing lights]	TYPE III BARRICADE WITH FLASHING LIGHTS
[Symbol: Drum with steady burning lights]	DRUM WITH STEADY BURNING LIGHTS
[Symbol: Arrow]	DIRECTION OF TRAFFIC
[Symbol: Solid line]	WORK THIS STAGE
[Symbol: Dashed line]	EXISTING FEATURES/WORK COMPLETED

REVISIONS	
NAME	DATE
LWJ	7-24-07

ILLINOIS DEPARTMENT OF TRANSPORTATION

GALLATIN STREET STAGE I
STA 8+00 TO STA 18+28.50

SCALE: VERT. _____
HORIZ. _____

DATE _____ DRAWN BY KOJ
CHECKED BY BWC

CADD FILE: H:\4812\Stage 1_02.dgn
PLOTTED: 7/30/2007

H.M. & G. NO. 4812