


F.A.M. RTE.	SECTION	COUNTY	TOTAL SHEETS	SHEET NO.
8419	99-00048-01-PV	FAYETTE	142	70
STA.		TO STA.		
FED. ROAD DIST. NO.		ILLINOIS FED. AID PROJECT		
CONTRACT NO. 95500		REVISED 4-13-07		

SCALE IN FEET
0 20 40

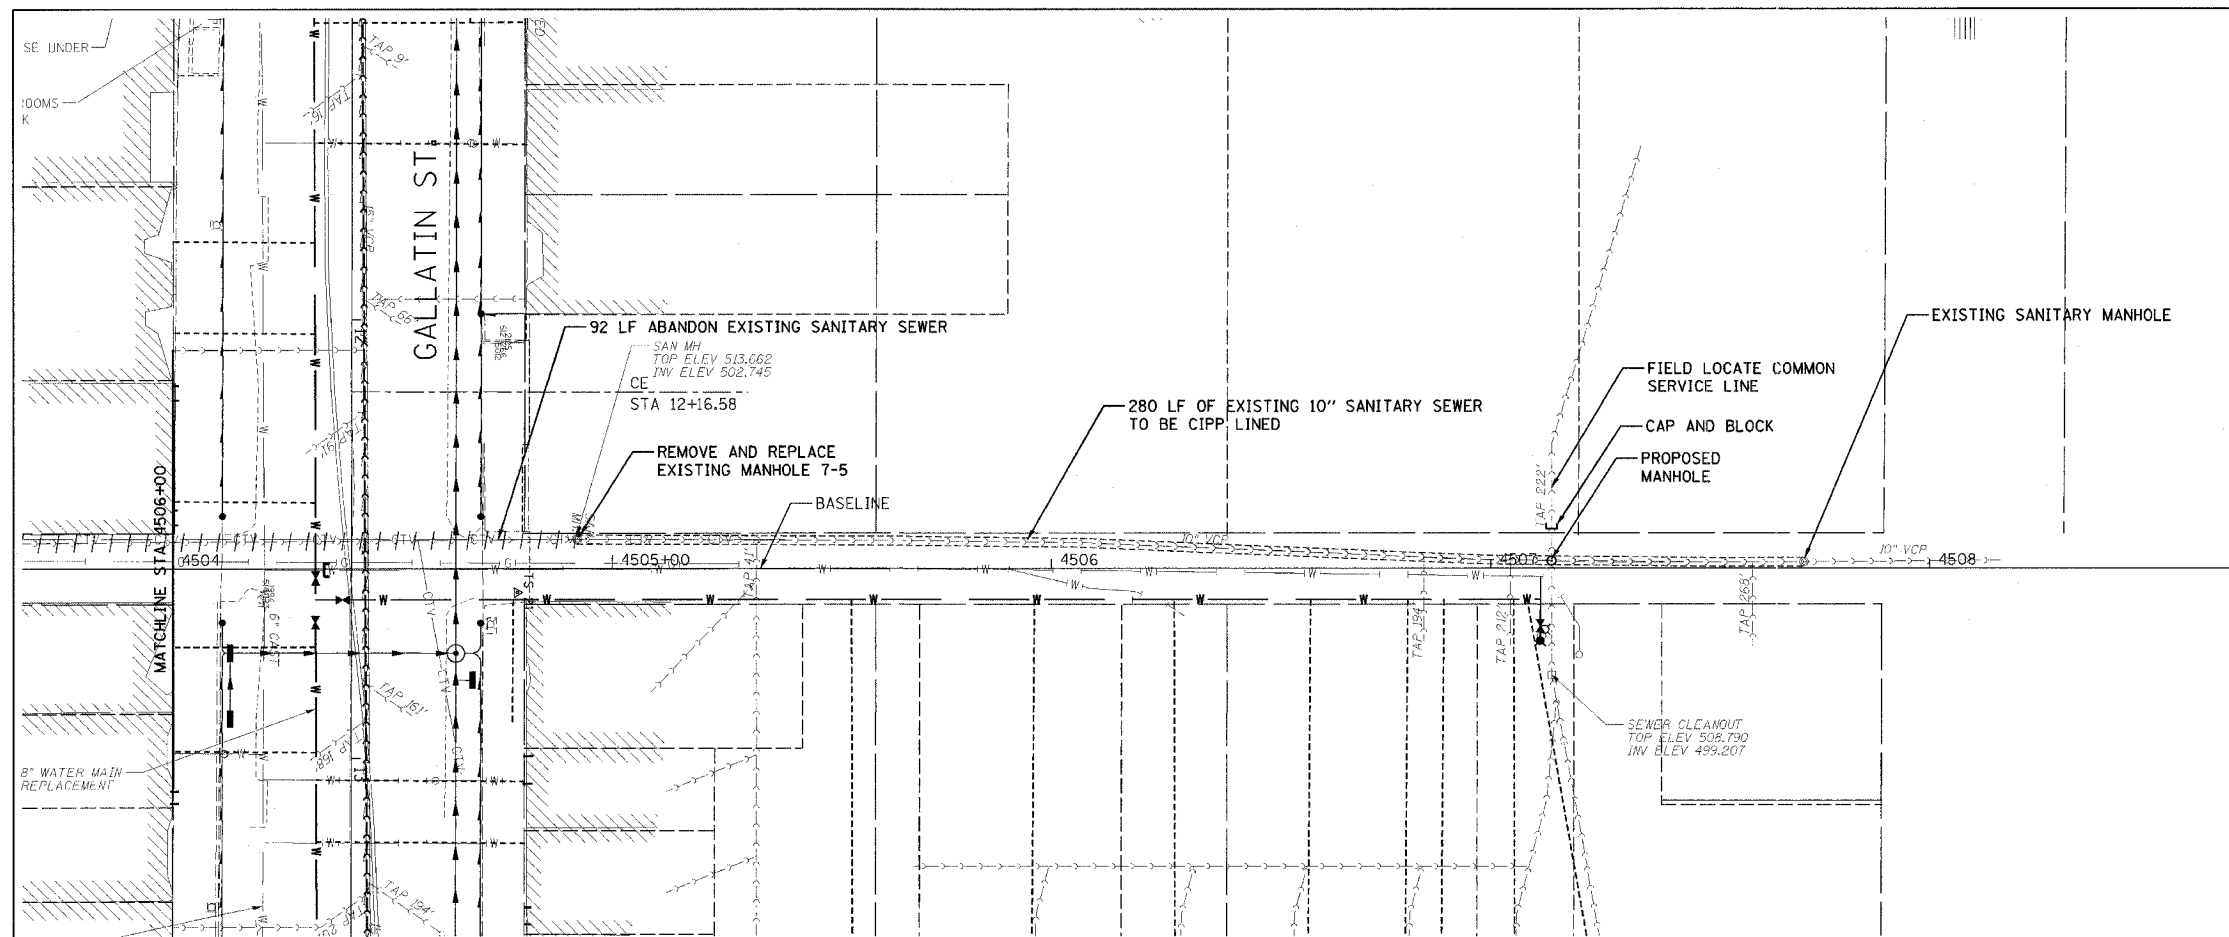

LEGEND

- PROPOSED SEWER
- EXISTING SEWER TO BE LINED
- EXISTING SEWER TO REMAIN
- PROPOSED MANHOLE
- ⊙ EXISTING MANHOLE TO BE REPLACED
- POINT REPAIR
- +++++ EXISTING SEWER TO BE ABANDONED

PLAN


DATE	
BY	
CHECKED	
DATE	

PLANNED BY: _____
 SURVEYED BY: _____
 CHECKED BY: _____
 DATE: _____

PROFILE

DATE	
BY	
CHECKED	
DATE	

PLANNED BY: _____
 SURVEYED BY: _____
 CHECKED BY: _____
 DATE: _____

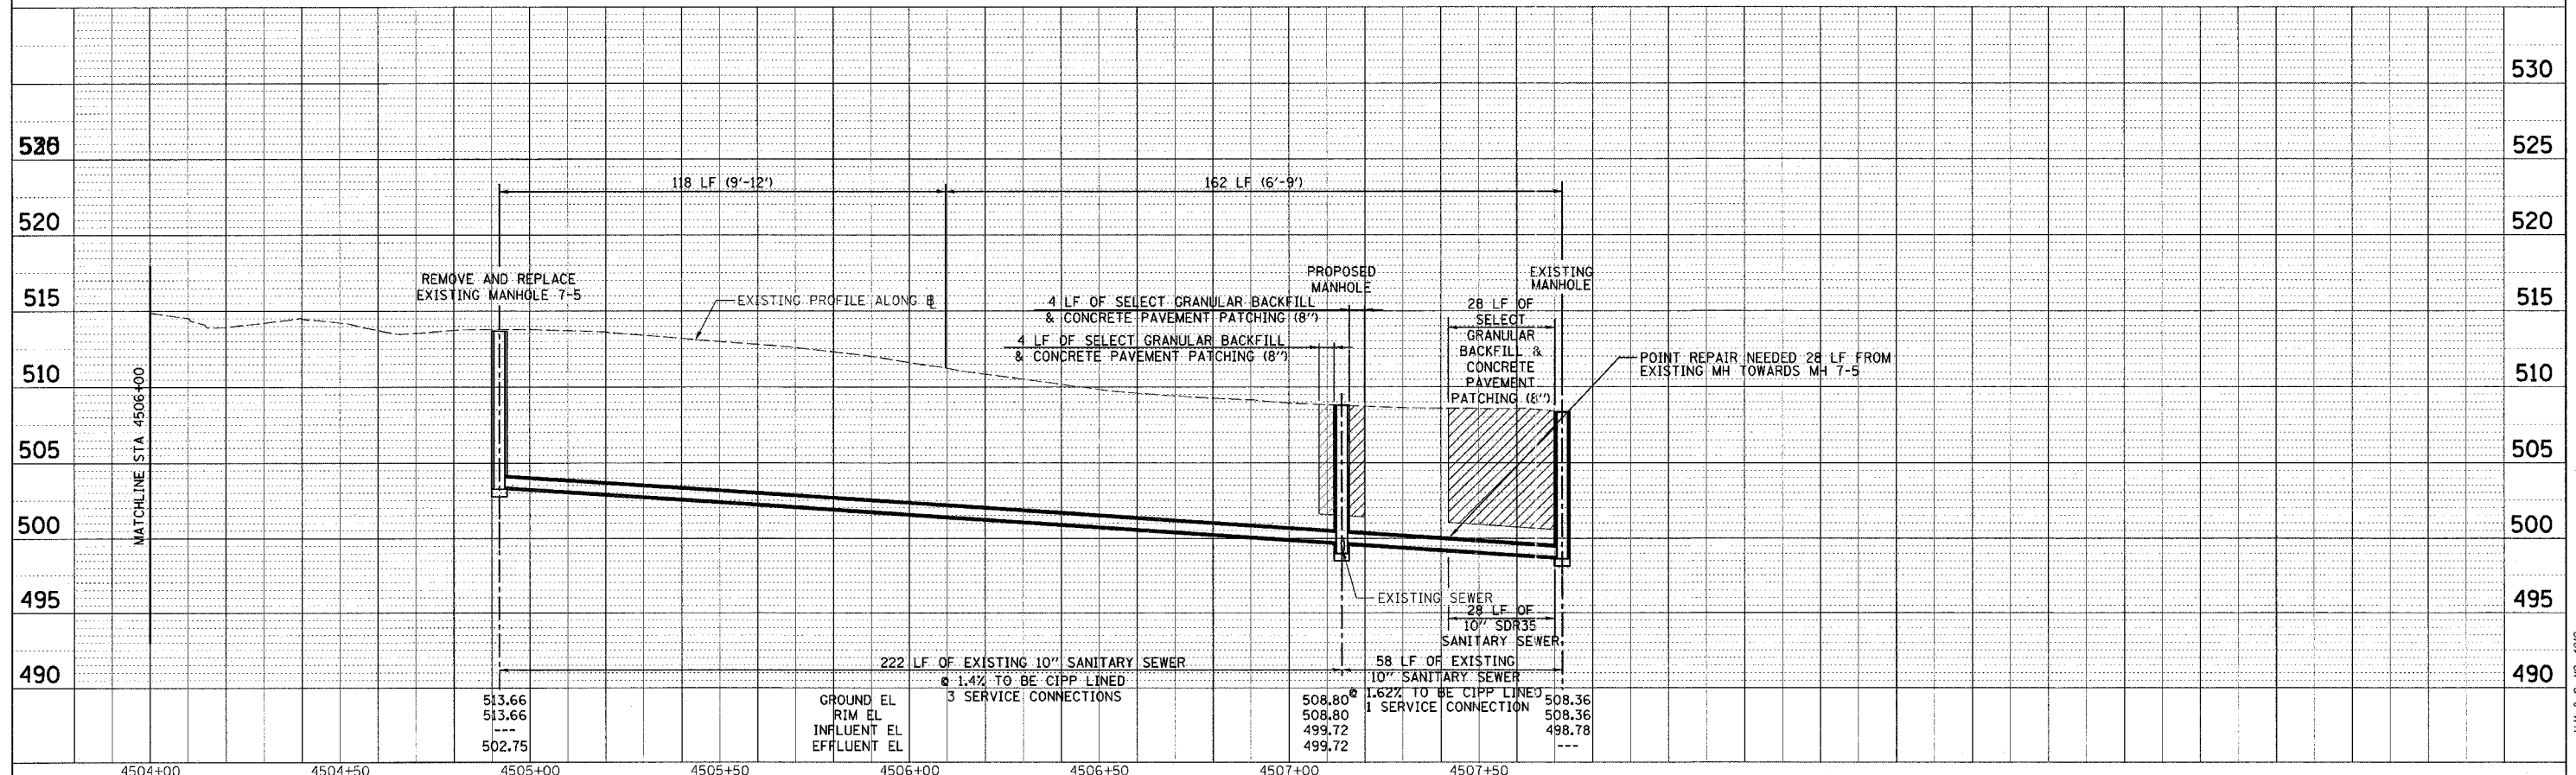

CADD FILE: 148125005_A1004-5.02.dgn
 PLOTTED: 5/9/2007