



F.A.U. RTE.	SECTION	COUNTY	TOTAL SHEETS	SHEET NO.
8419	99-00048-01-PV	FAYETTE	142	71
STA.	TO STA.			
FED. ROAD DIST. NO.	ILLINOIS	FED. AID PROJECT		
CONTRACT NO. 95500	REVISED 4-13-07			

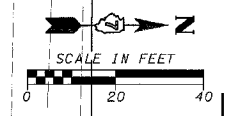


PLAN	DATE
BY	
CHECKED	
DATE	
APPROVED	
DATE	
BY	
CHECKED	
DATE	
APPROVED	
DATE	

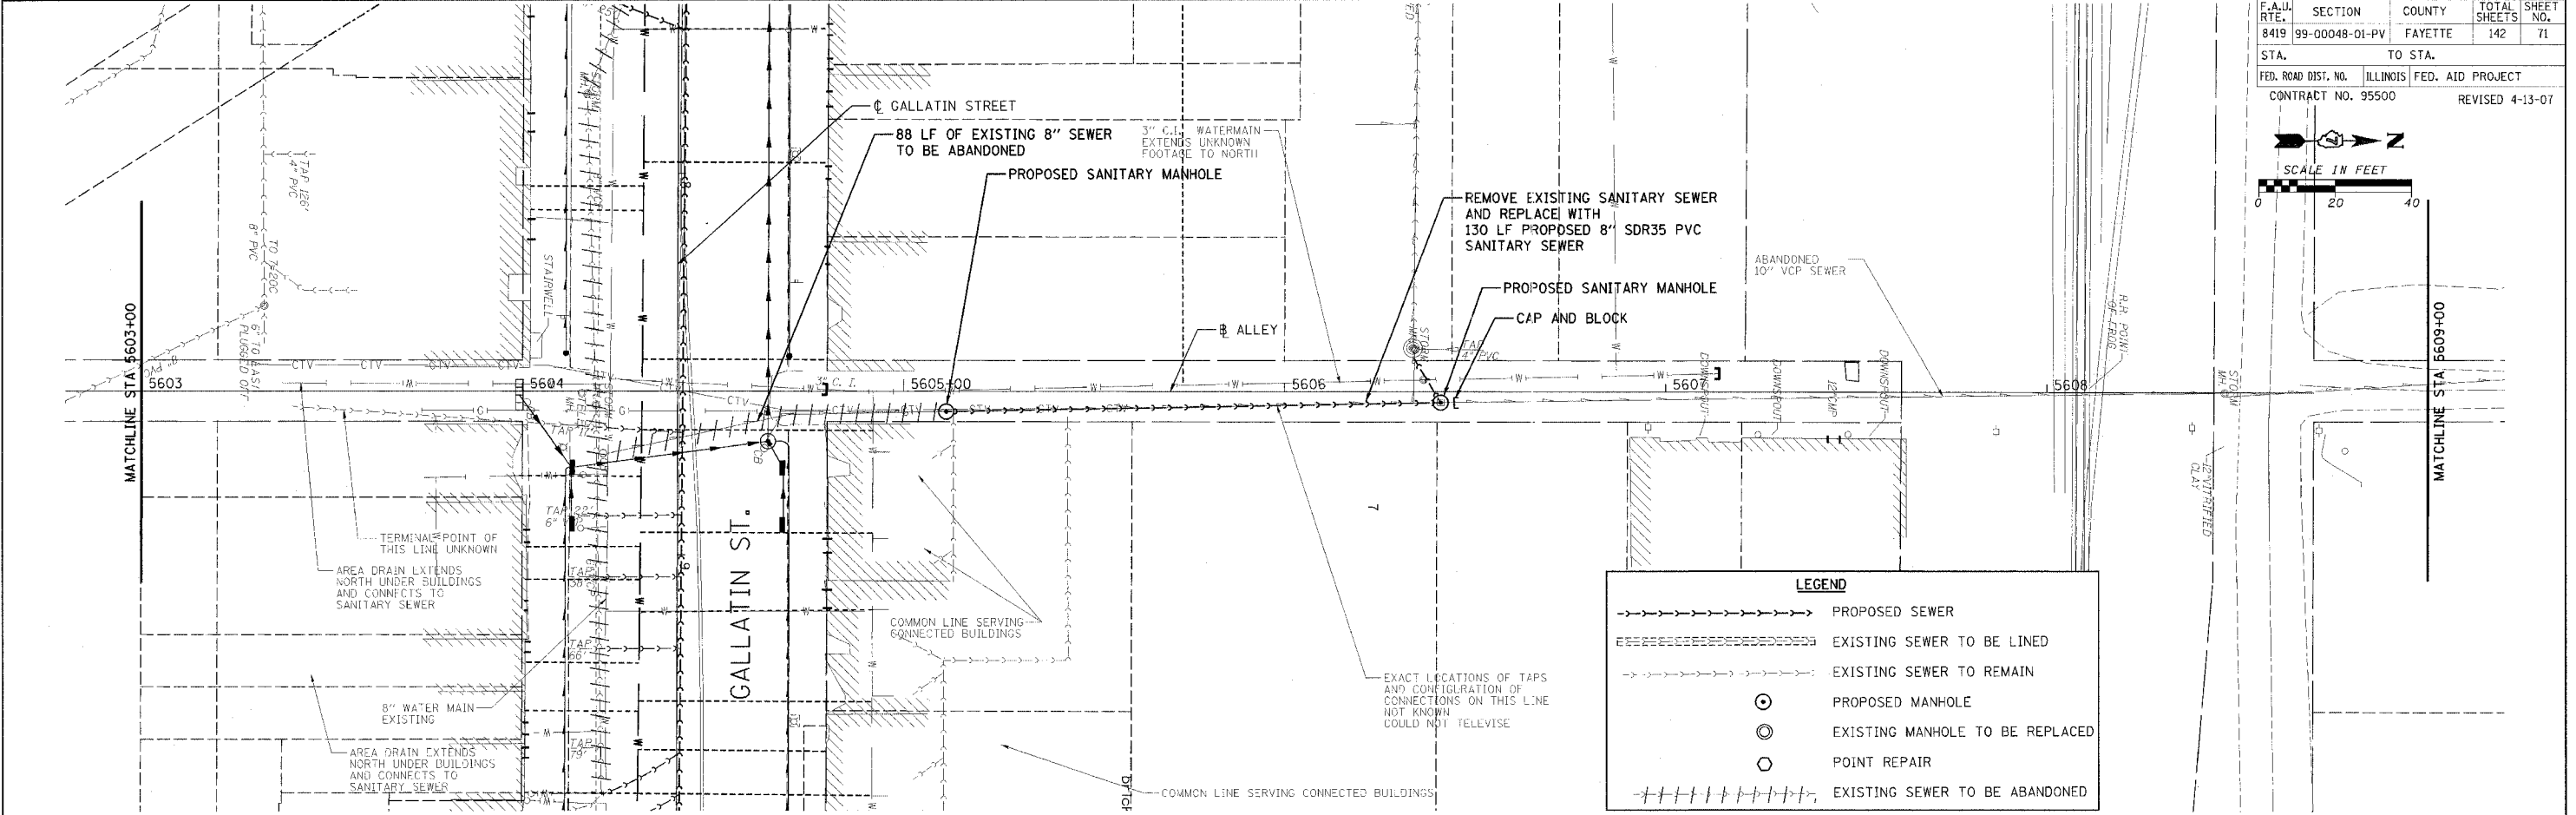

LEGEND	
	PROPOSED SEWER
	EXISTING SEWER TO BE LINED
	EXISTING SEWER TO REMAIN
	PROPOSED MANHOLE
	EXISTING MANHOLE TO BE REPLACED
	POINT REPAIR
	EXISTING SEWER TO BE ABANDONED

PROFILE	DATE
BY	
CHECKED	
DATE	
APPROVED	
DATE	
BY	
CHECKED	
DATE	
APPROVED	
DATE	

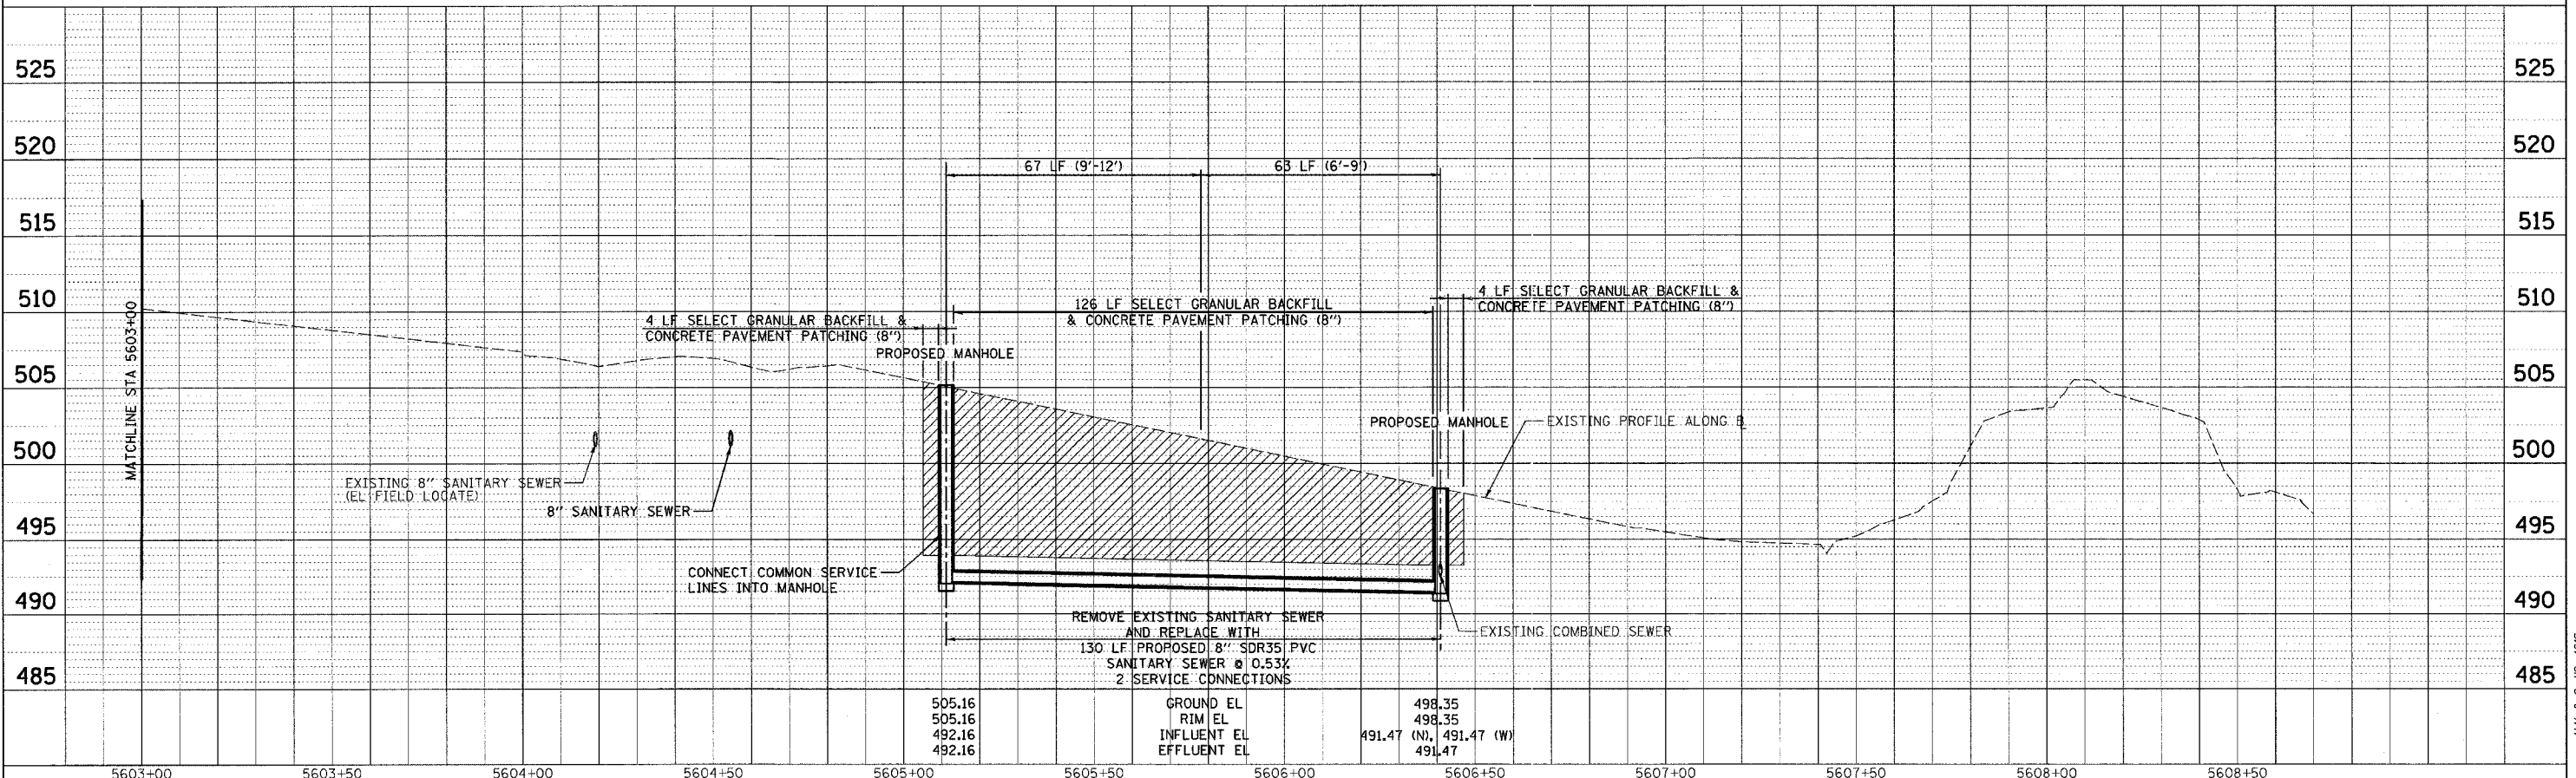

505.16	GROUND EL	498.35
505.16	RIM EL	498.35
492.16	INFLUENT EL	491.47 (N), 491.47 (W)
492.16	EFFLUENT EL	491.47

CADD FILE: /4812/5ans_A/095-6.dgn
PLOTTED: 5/9/2007