

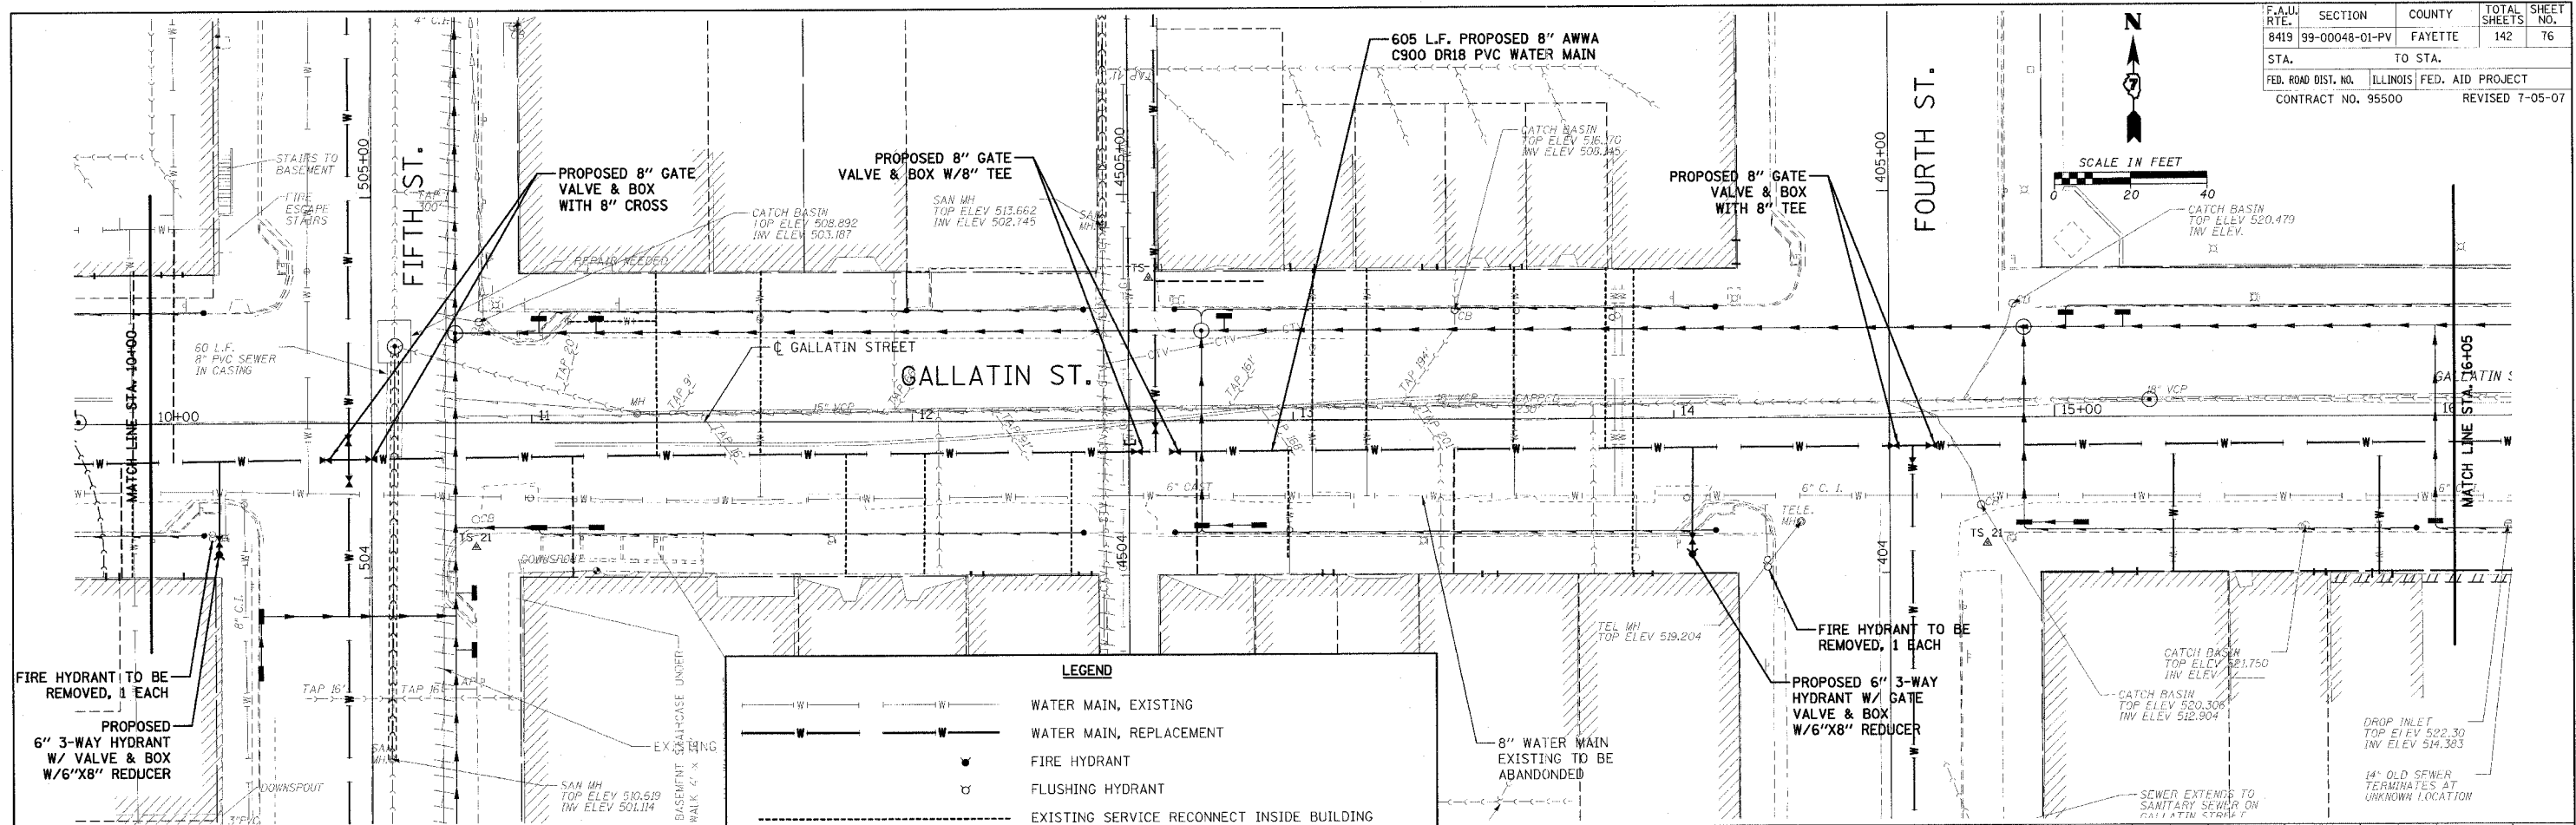


F.A.U. RT.	SECTION	COUNTY	TOTAL SHEETS	SHEET NO.
8419	99-00048-01-PV	FAYETTE	142	76
STA.		TO STA.		
FED. ROAD DIST. NO.		ILLINOIS FED. AID PROJECT		
CONTRACT NO. 95500		REVISED 7-05-07		

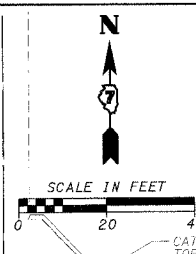

LEGEND	
	WATER MAIN, EXISTING
	WATER MAIN, REPLACEMENT
	FIRE HYDRANT
	FLUSHING HYDRANT
	EXISTING SERVICE RECONNECT INSIDE BUILDING
	REESTABLISH SERVICE FROM MAIN TO INSIDE BUILDING
	EXISTING SERVICE RECONNECT AT NEW MAIN ONLY

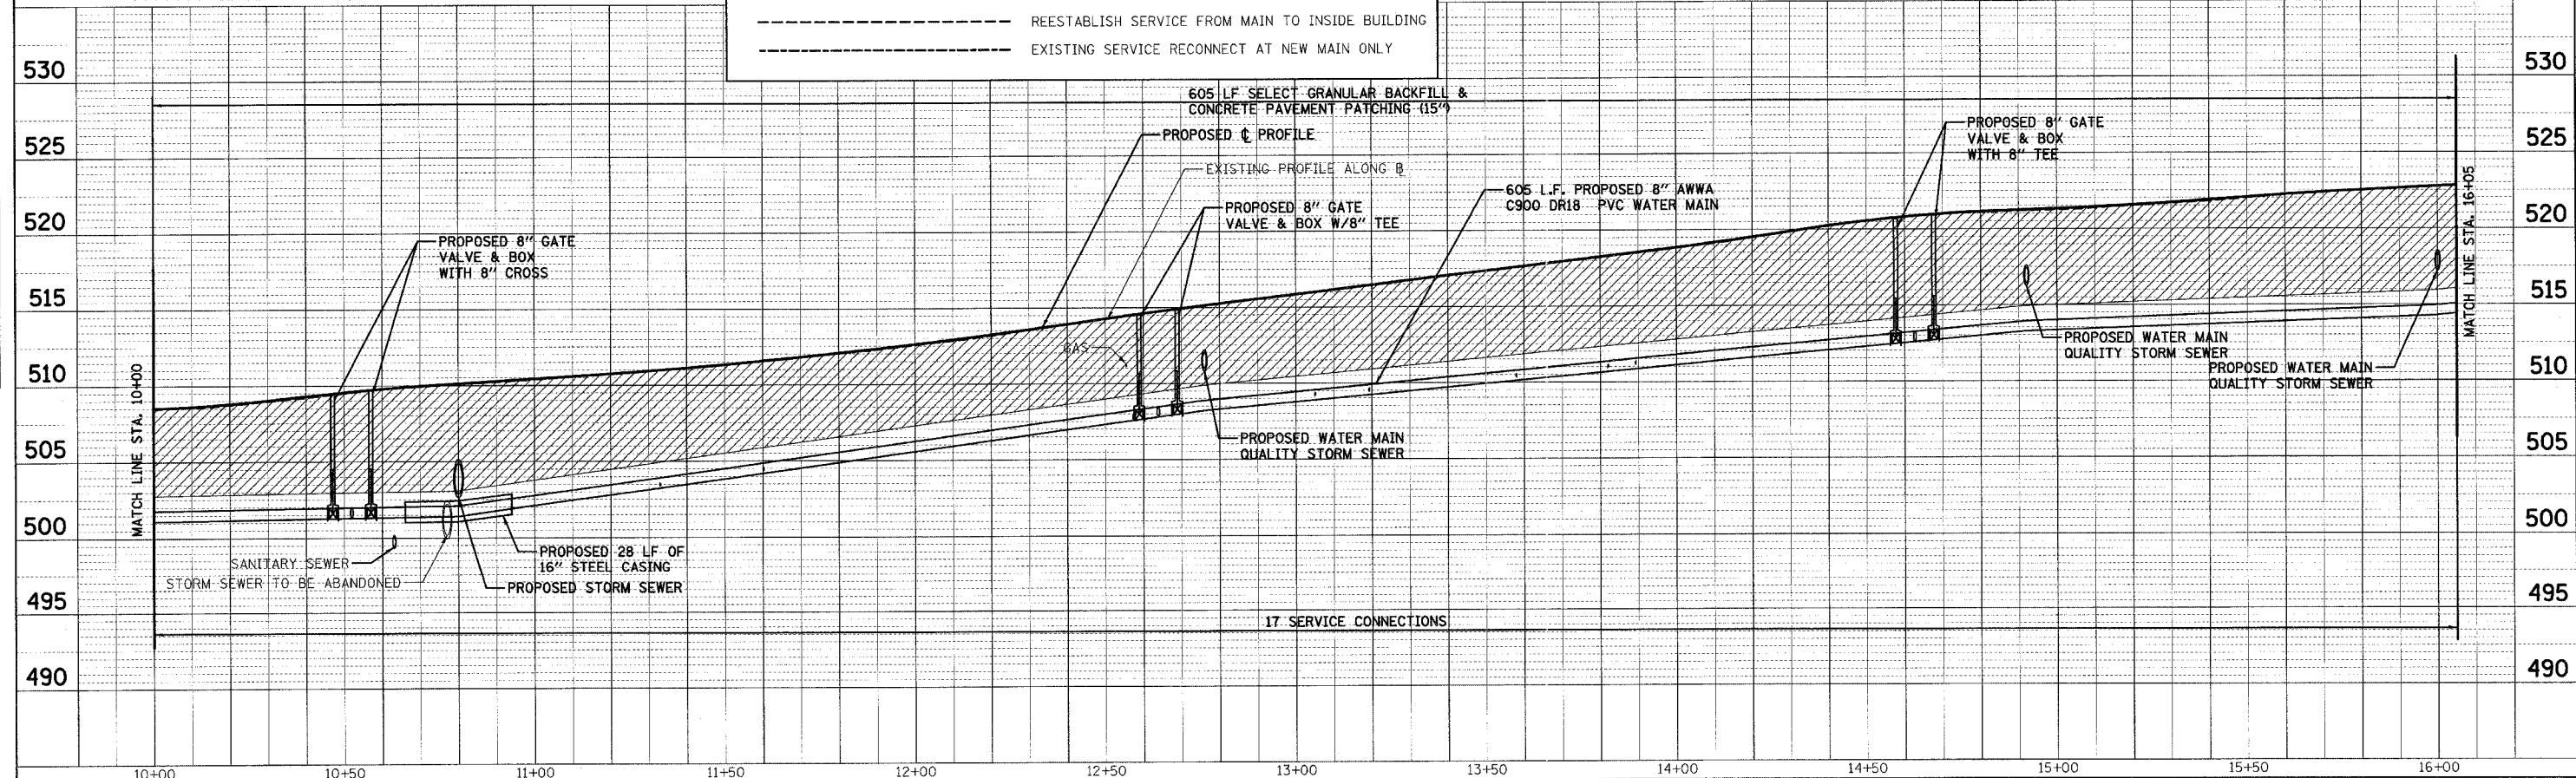

PLAN	DATE	BY
REVISED		
NOTED		
ALTIMETER CHECKED		
GRADES CHECKED		
CAPIV FILE NAME		
NO.		

PROFILE	DATE	BY
REVISED		
NOTED		
GRADES CHECKED		
CAPIV FILE NAME		
NO.		

CADD FILE: /4812/w/Gallatin_03.dgn
 PLOTTED: 7/30/2007