


FINAL SURVEY	SURVEYED	BY	DATE
NO TE BOOK	PLOTTED		
AREAS CHECKED	AREAS CHECKED		

FINAL SURVEY	SURVEYED	BY	DATE
NO TE BOOK	PLOTTED		
AREAS CHECKED	AREAS CHECKED		

CADD FILE: /4812/As_Goal/inf.dgn
 PLOTTED: 01/23/2007

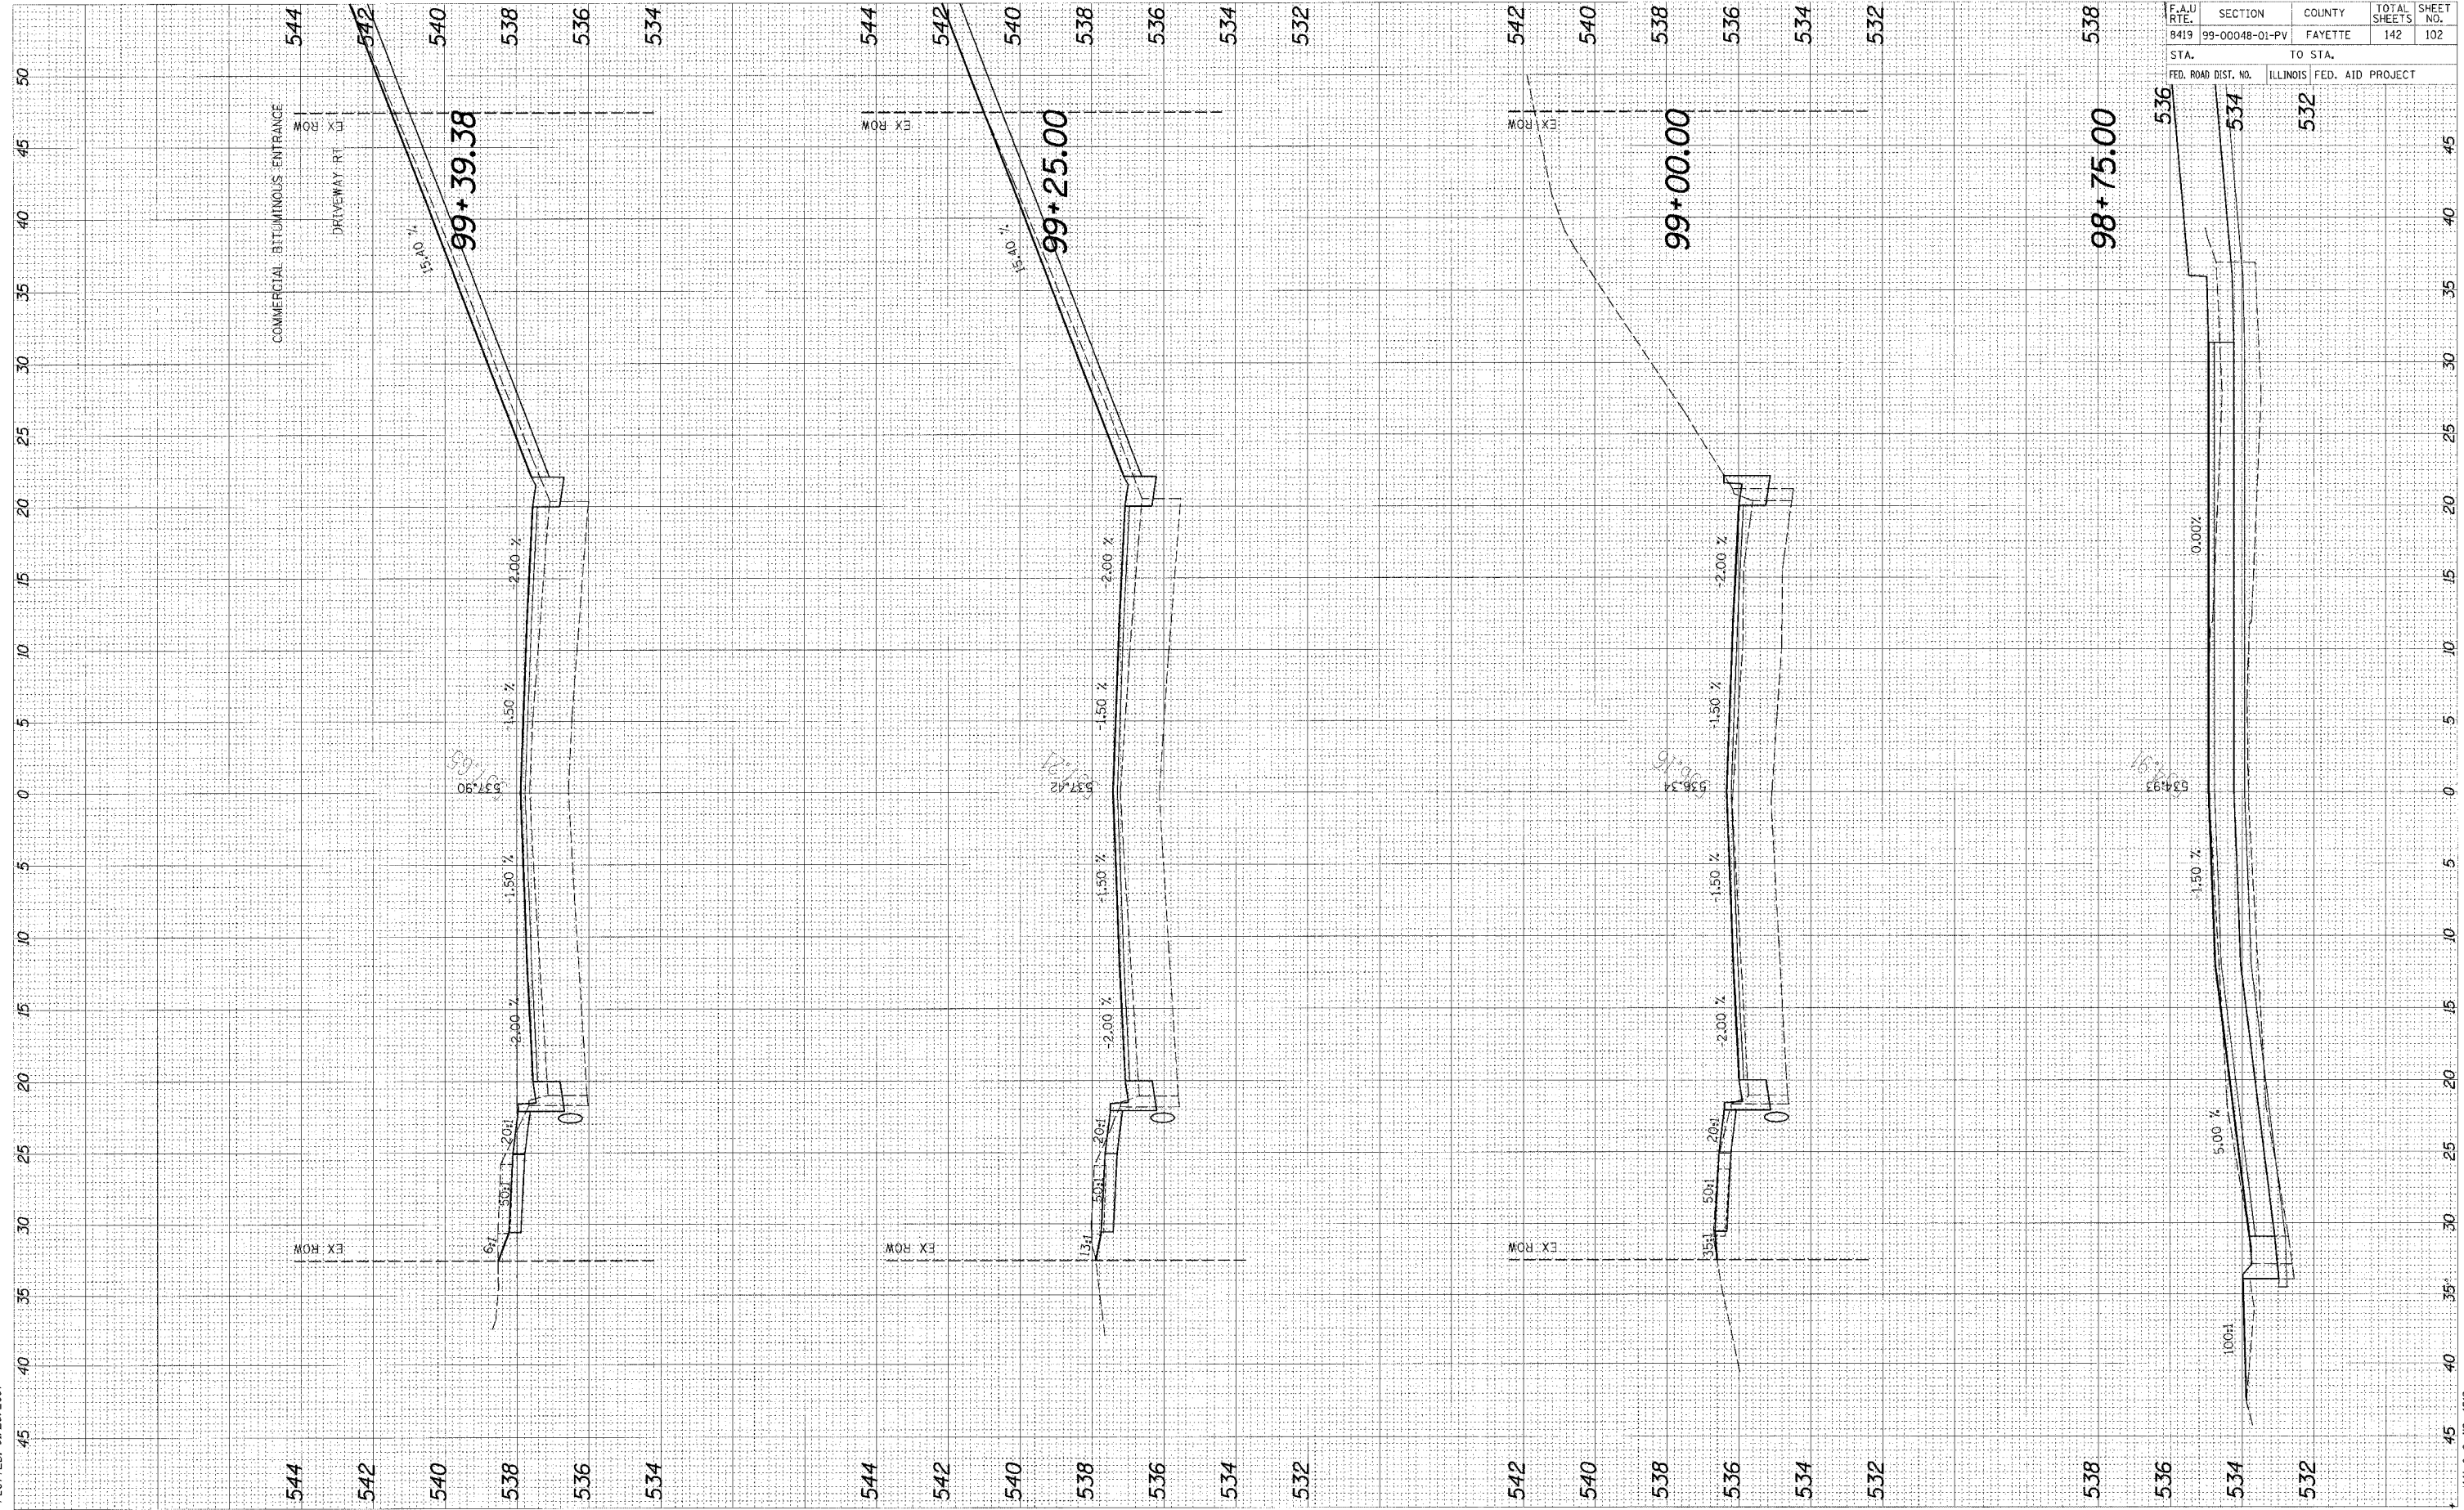

95580

F.A.U. RTE.	SECTION	COUNTY	TOTAL SHEETS	SHEET NO.
8419	99-00048-01-PV	FAYETTE	142	102
STA.	TO STA.			
FED. ROAD DIST. NO.	ILLINOIS FED. AID PROJECT			