


CADD FILE: /4812/As_Bldg/111111.dgn
 PLOTTED: 01/23/2007

ORIGINAL NO.	SURVEYED	BY	DATE
	SUBJECT		
	NOTE BOOK NO.		
	AREAS CHECKED		

FINAL NO.	SURVEYED	BY	DATE
	SUBJECT		
	NOTE BOOK NO.		
	AREAS CHECKED		

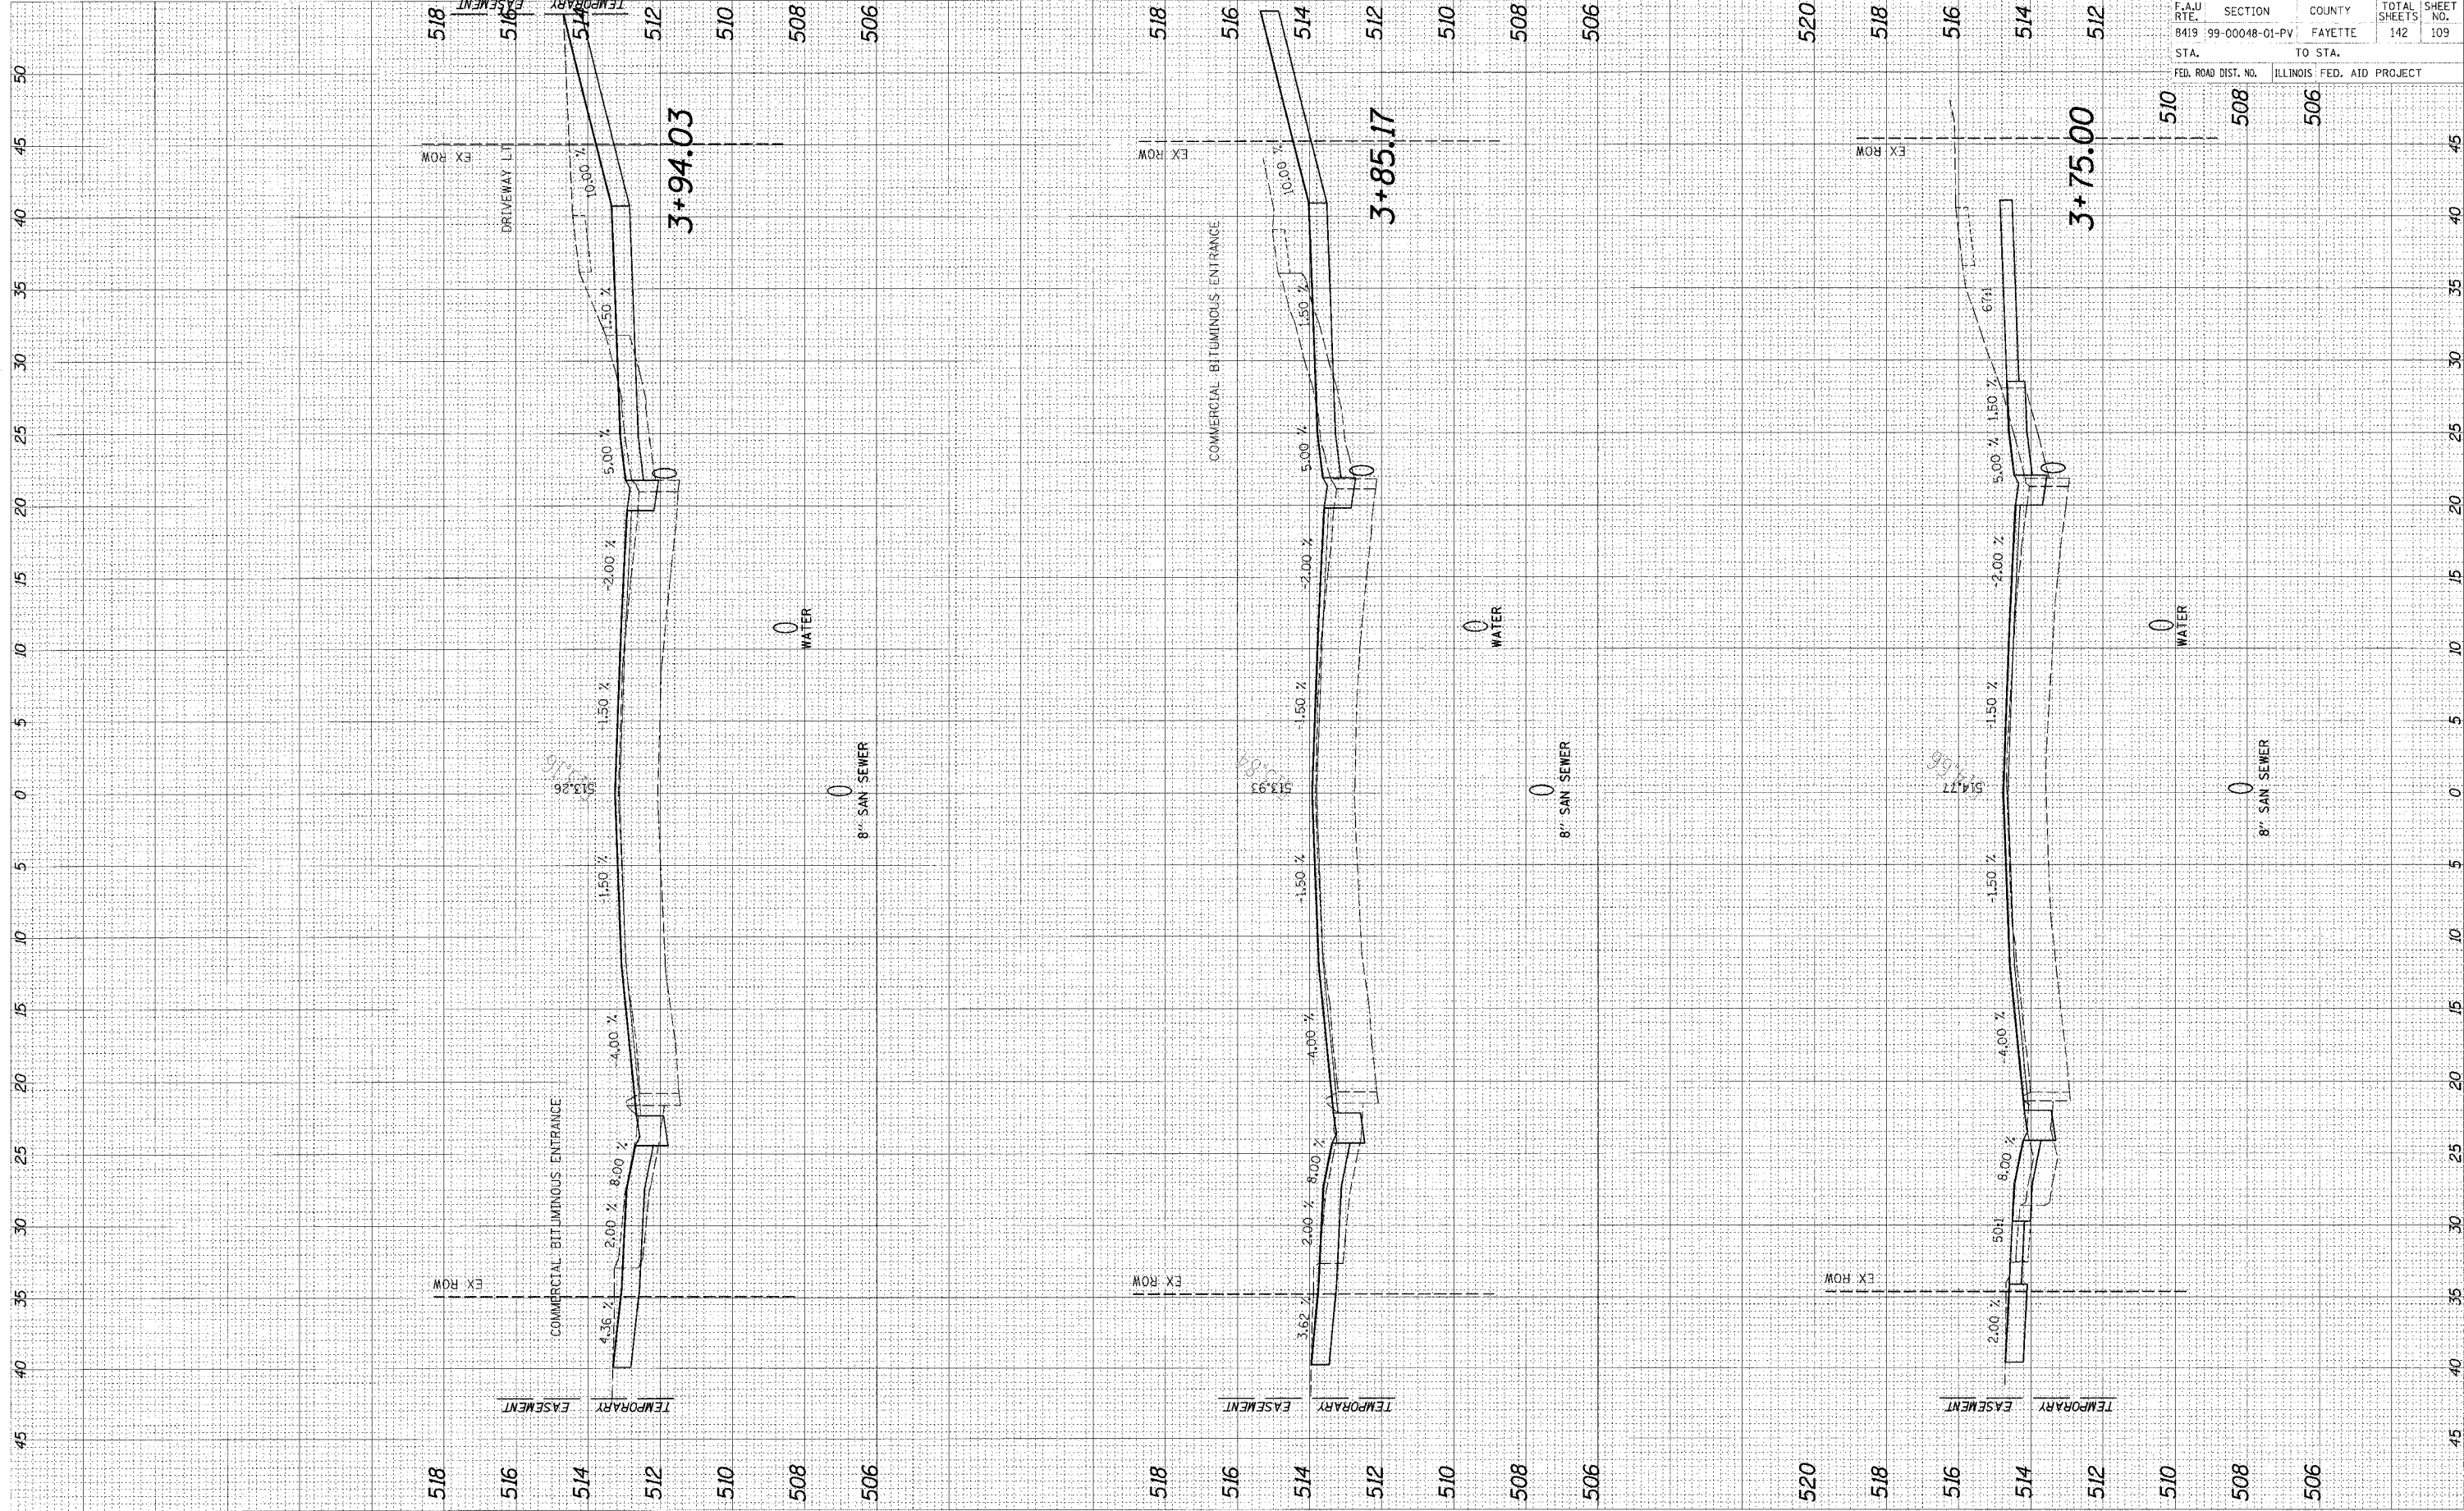

F.A.U. RTE.	SECTION	COUNTY	TOTAL SHEETS	SHEET NO.
8419	99-00048-01-PV	FAYETTE	142	109
STA.	TO STA.			
FED. ROAD DIST. NO.	ILLINOIS FED. AID PROJECT			

95500