


FINAL SURVEY	DATE
REVIEWED	BY
PLOTTED	
NOTE BOOK	
AREAS CHECKED	
NO.	

ORIGINAL SURVEY	DATE
FIELD	BY
NOTE BOOK	
AREAS CHECKED	
NO.	

CADD FILE: 14812\_Ans\_GolehrHF.dgn  
 PLOTTED: 01/23/2007

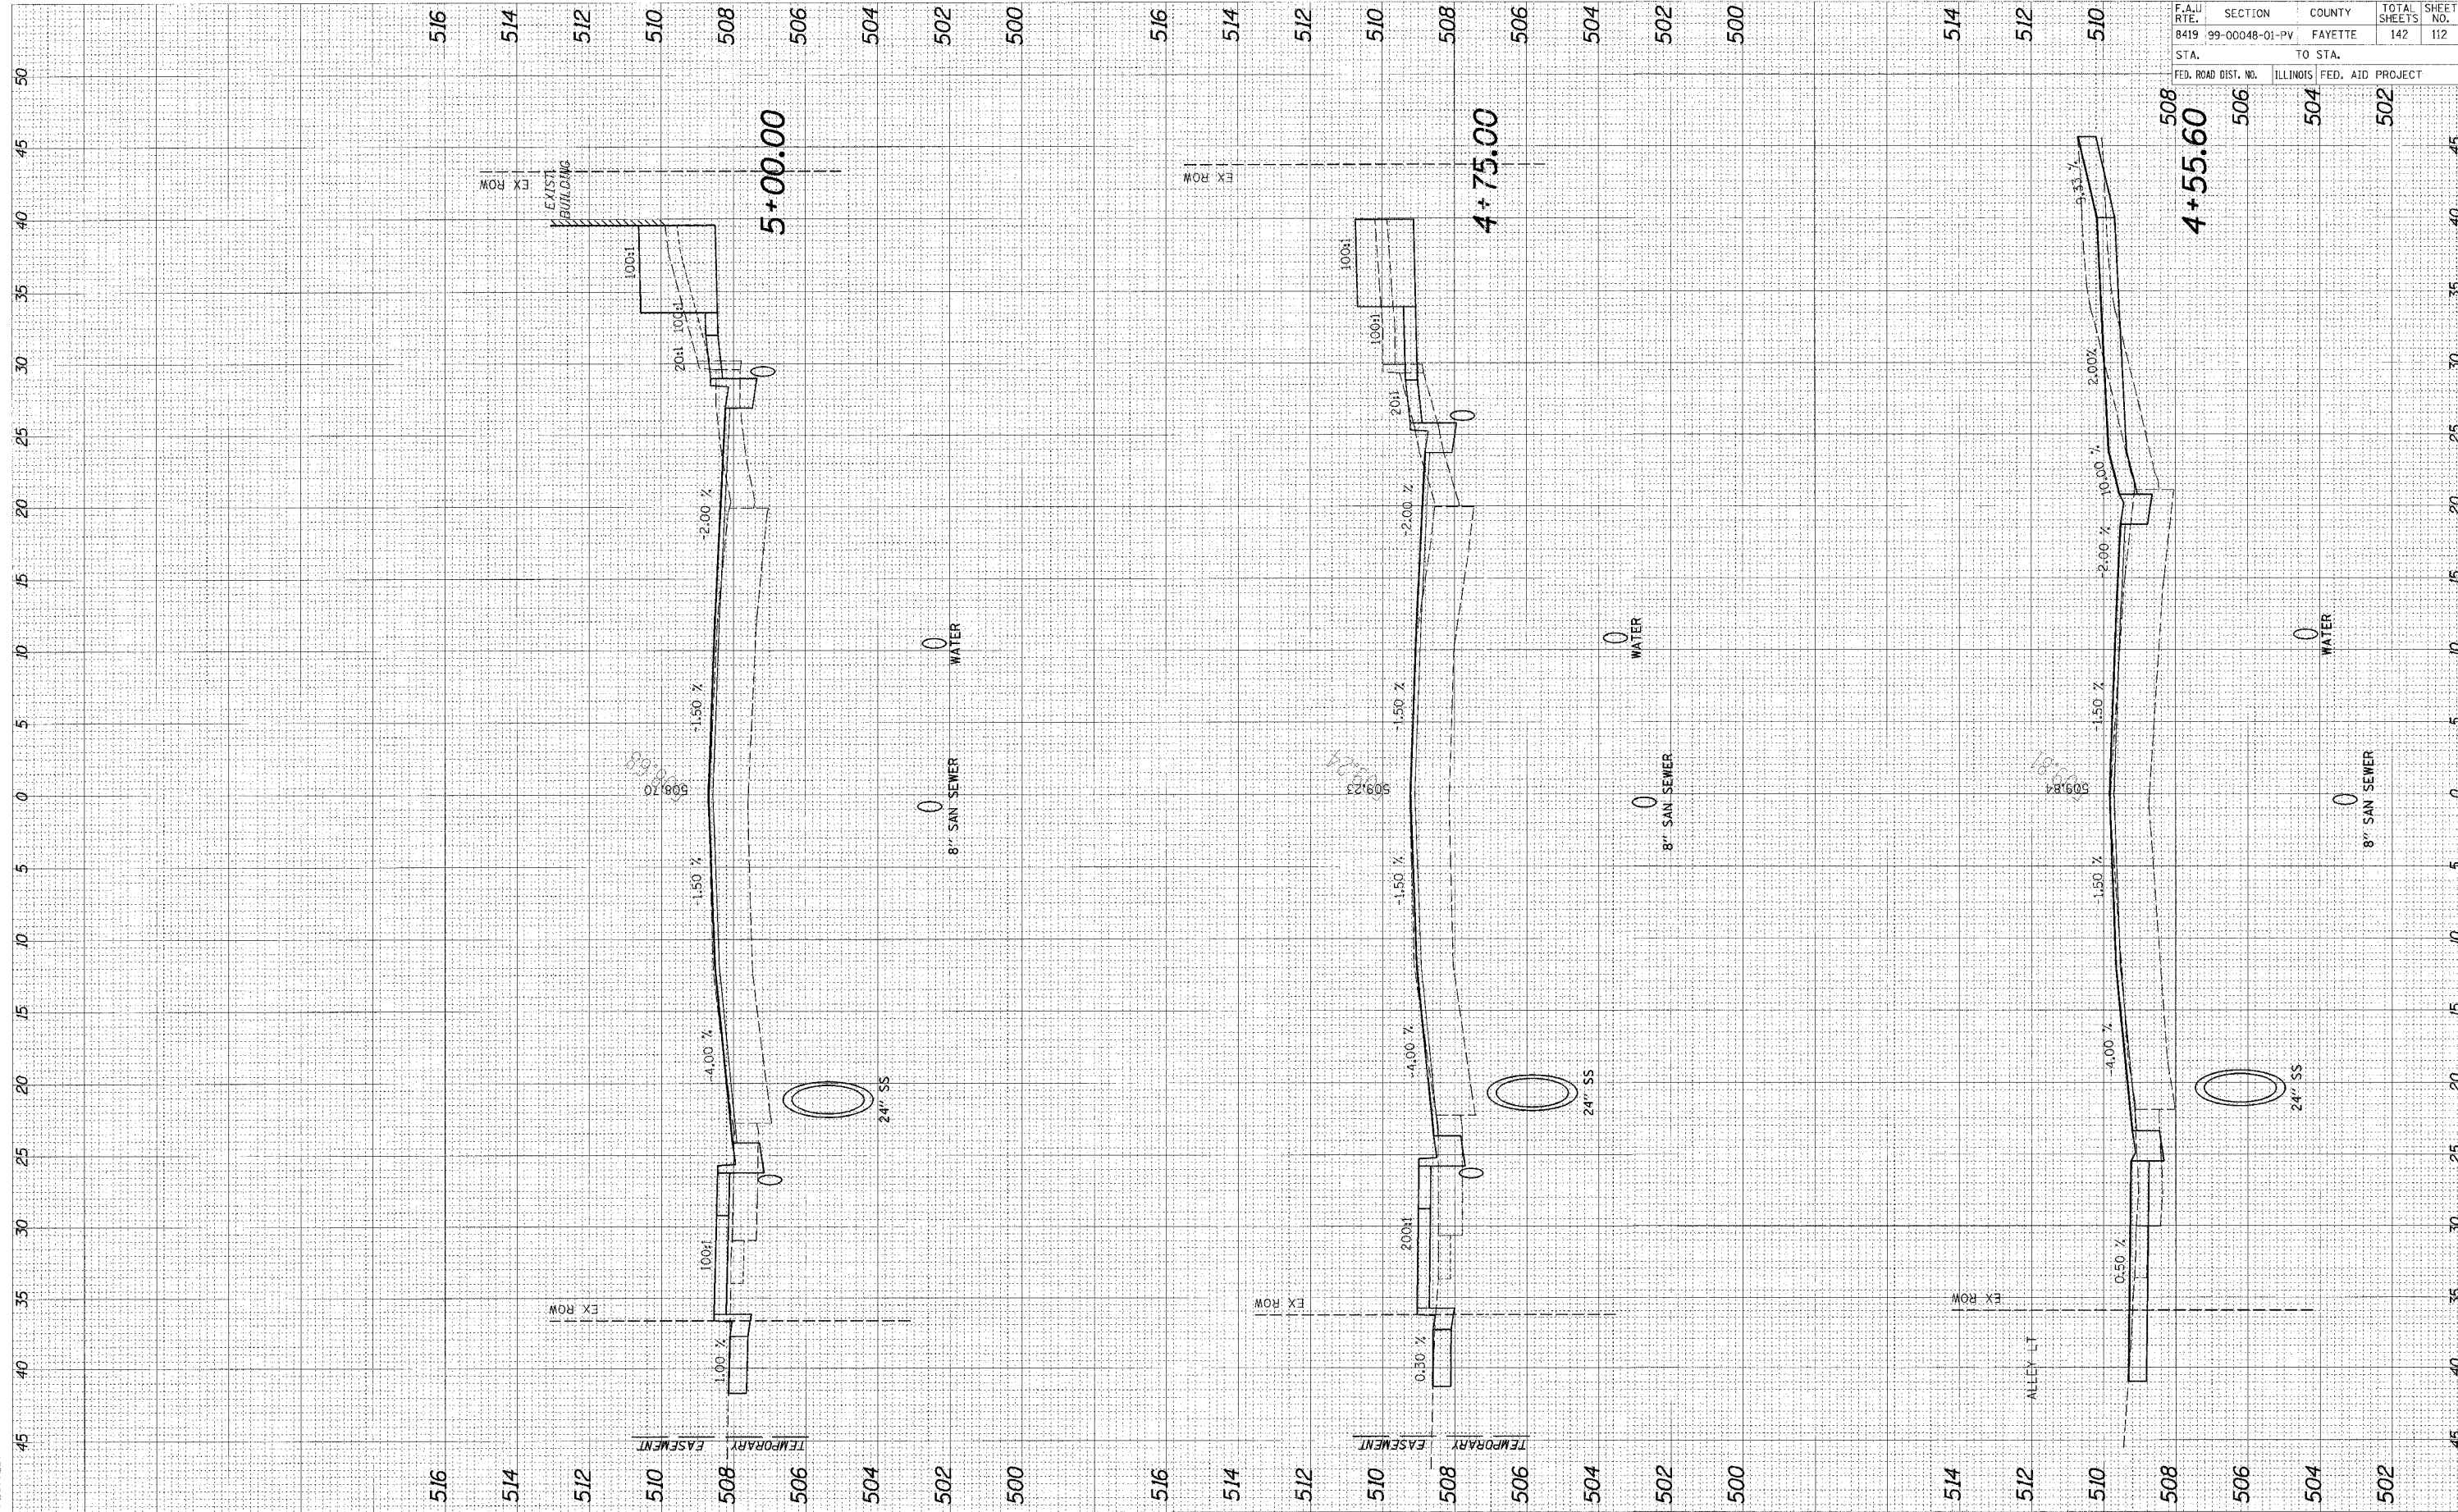

F.A.U. RTE.	SECTION	COUNTY	TOTAL SHEETS	SHEET NO.
8419	99-00048-01-PV	FAYETTE	142	112
STA.	TO STA.			
FED. ROAD DIST. NO.	ILLINOIS FED. AID PROJECT			

95500  
 508  
 506  
 504  
 502