


DATE	BY
SURVEYED	SUPERVISOR
TEMP. DATE	NO. OF SHEETS
AREAS CHECKED	NO. OF SHEETS

DATE	BY
SURVEYED	SUPERVISOR
TEMP. DATE	NO. OF SHEETS
AREAS CHECKED	NO. OF SHEETS

CADD FILE: 14812/As-GoldenF.dgn
PLOTED: 01/23/2007

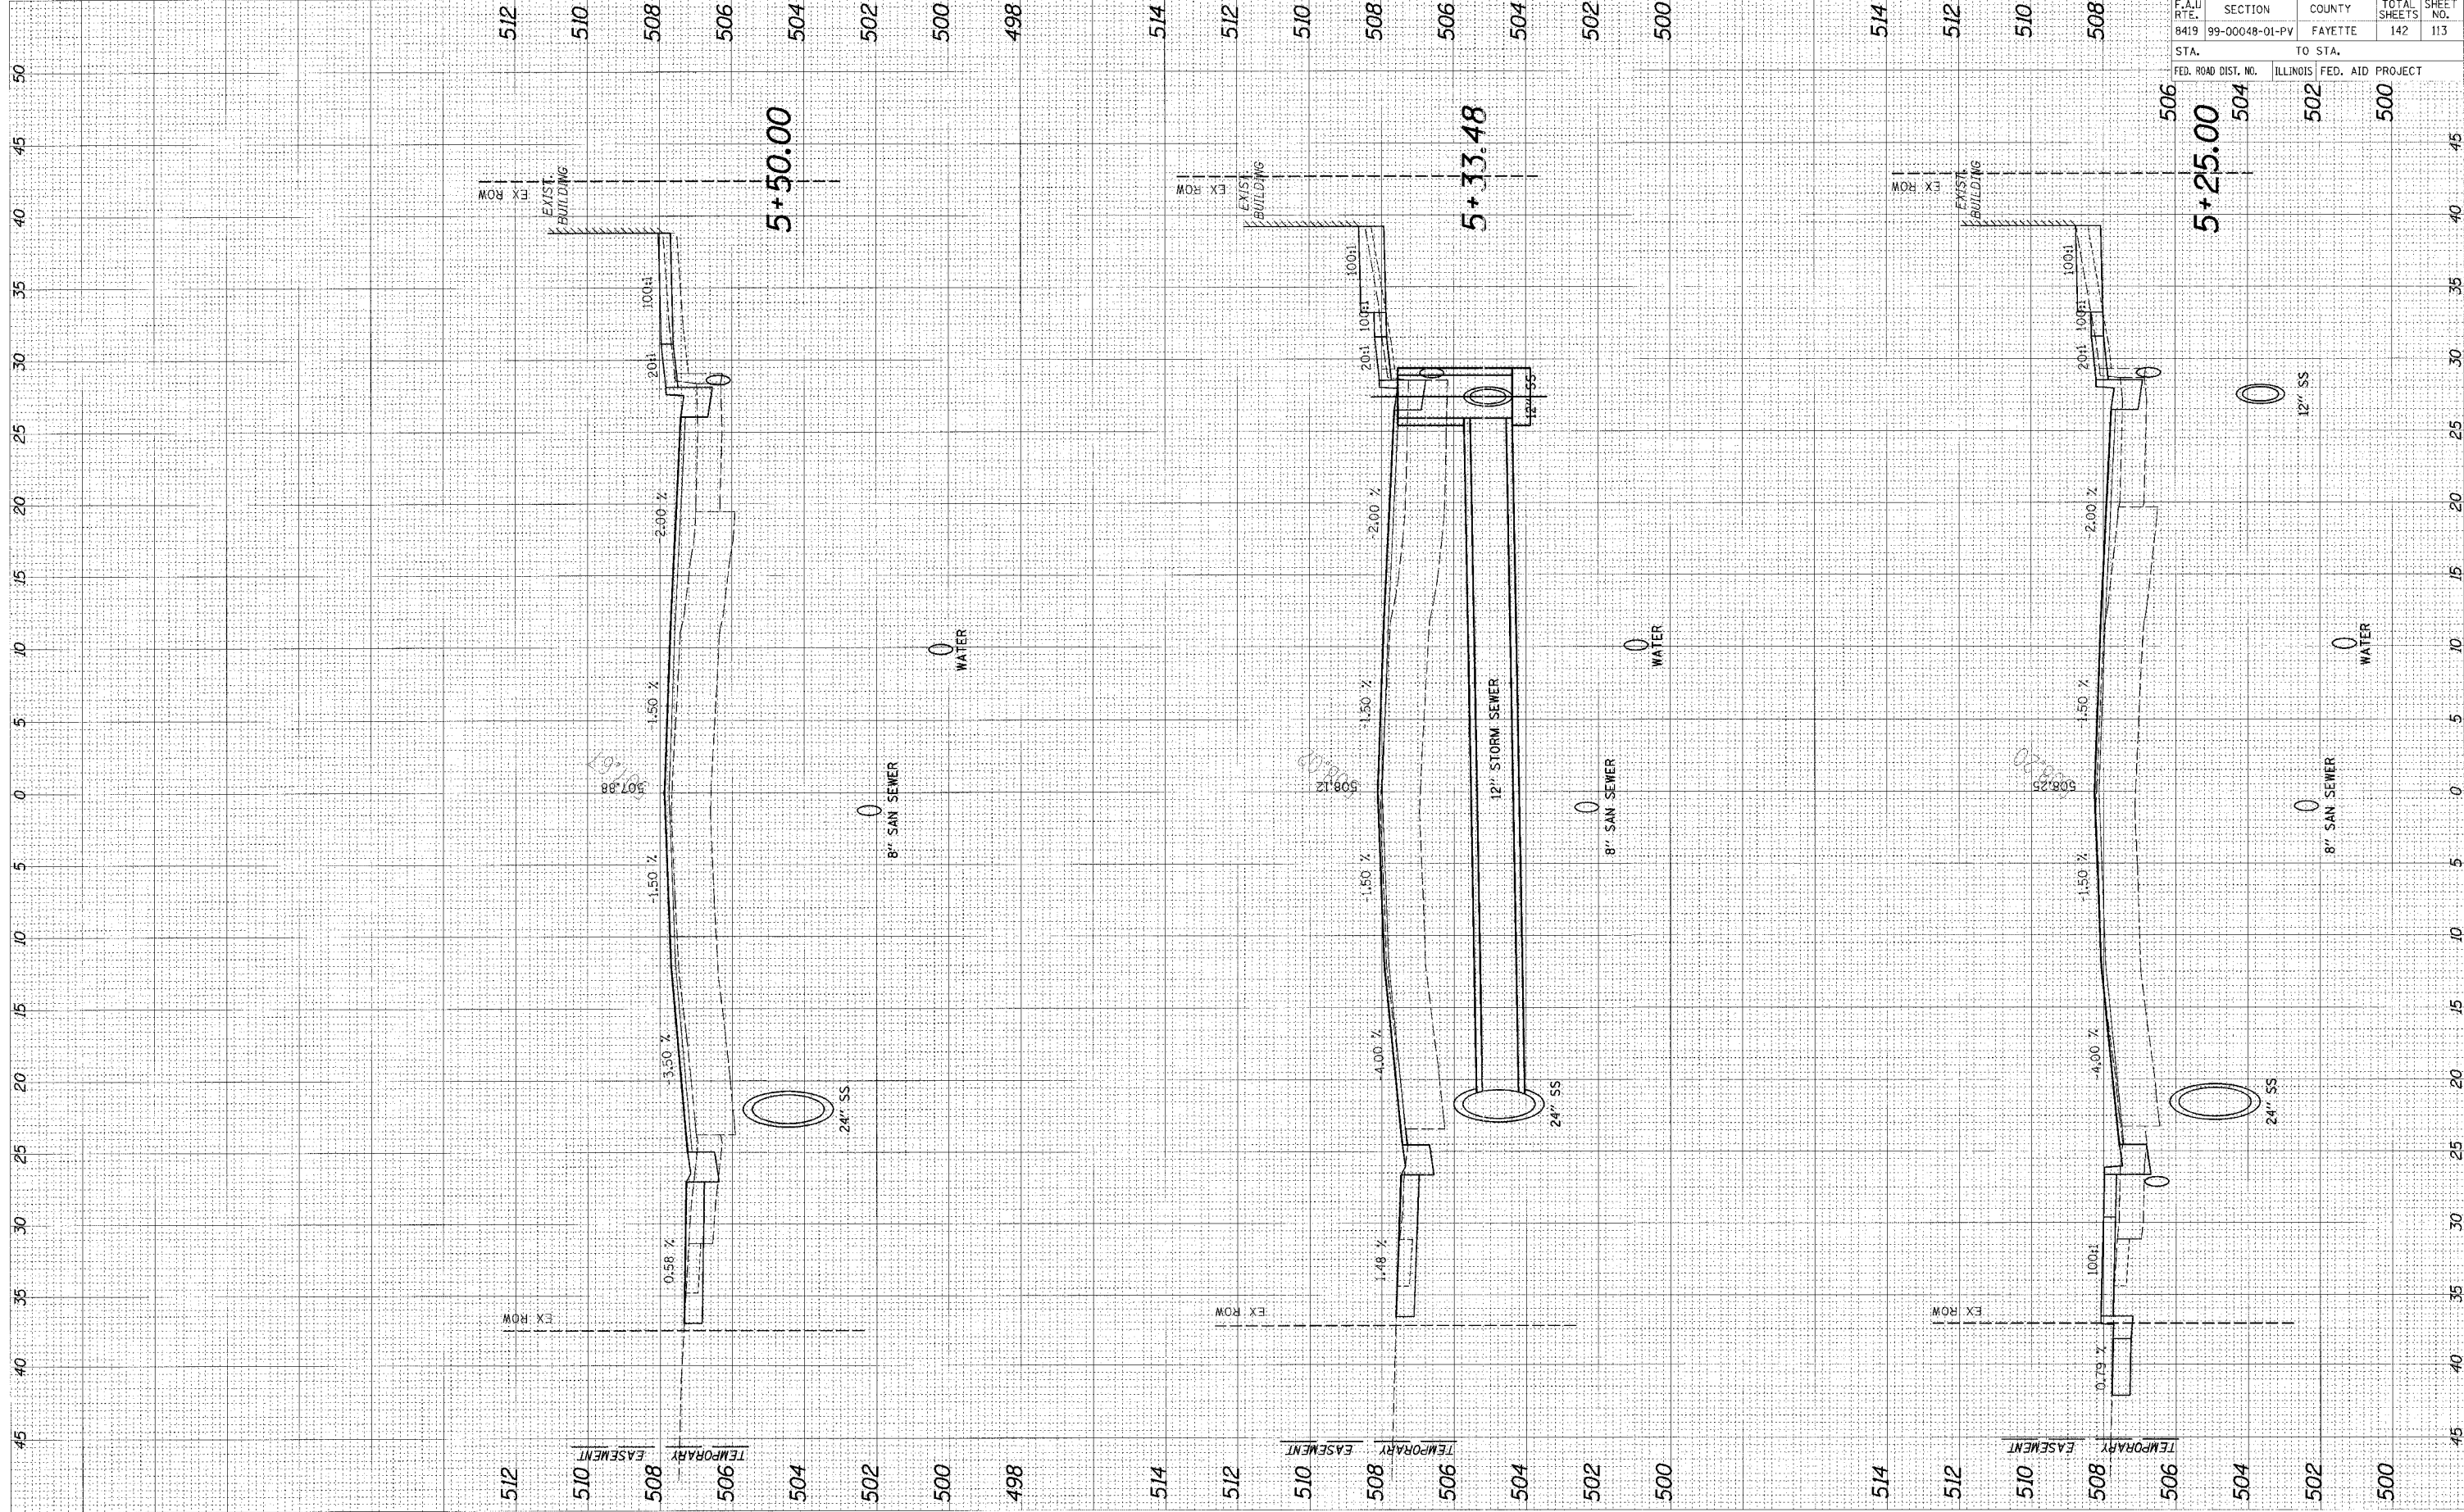

96600

F.A.U. RTE.	SECTION	COUNTY	TOTAL SHEETS	SHEET NO.
8419	99-00048-01-PV	FAYETTE	142	113
STA.	TO STA.			
FED. ROAD DIST. NO.	ILLINOIS FED. AID PROJECT			
	506	504	502	500