


CADD FILE: /4812/As_General.dgn
 PLOTTED: 01/23/2007

ORIGINAL SURVEY	SURVEYED	BY:	DATE
NOTE BOOK	PIOTTED		
NO.	AREAS CHECKED		

FINAL SURVEY	SURVEYED	BY:	DATE
NOTE BOOK	PIOTTED		
NO.	AREAS CHECKED		

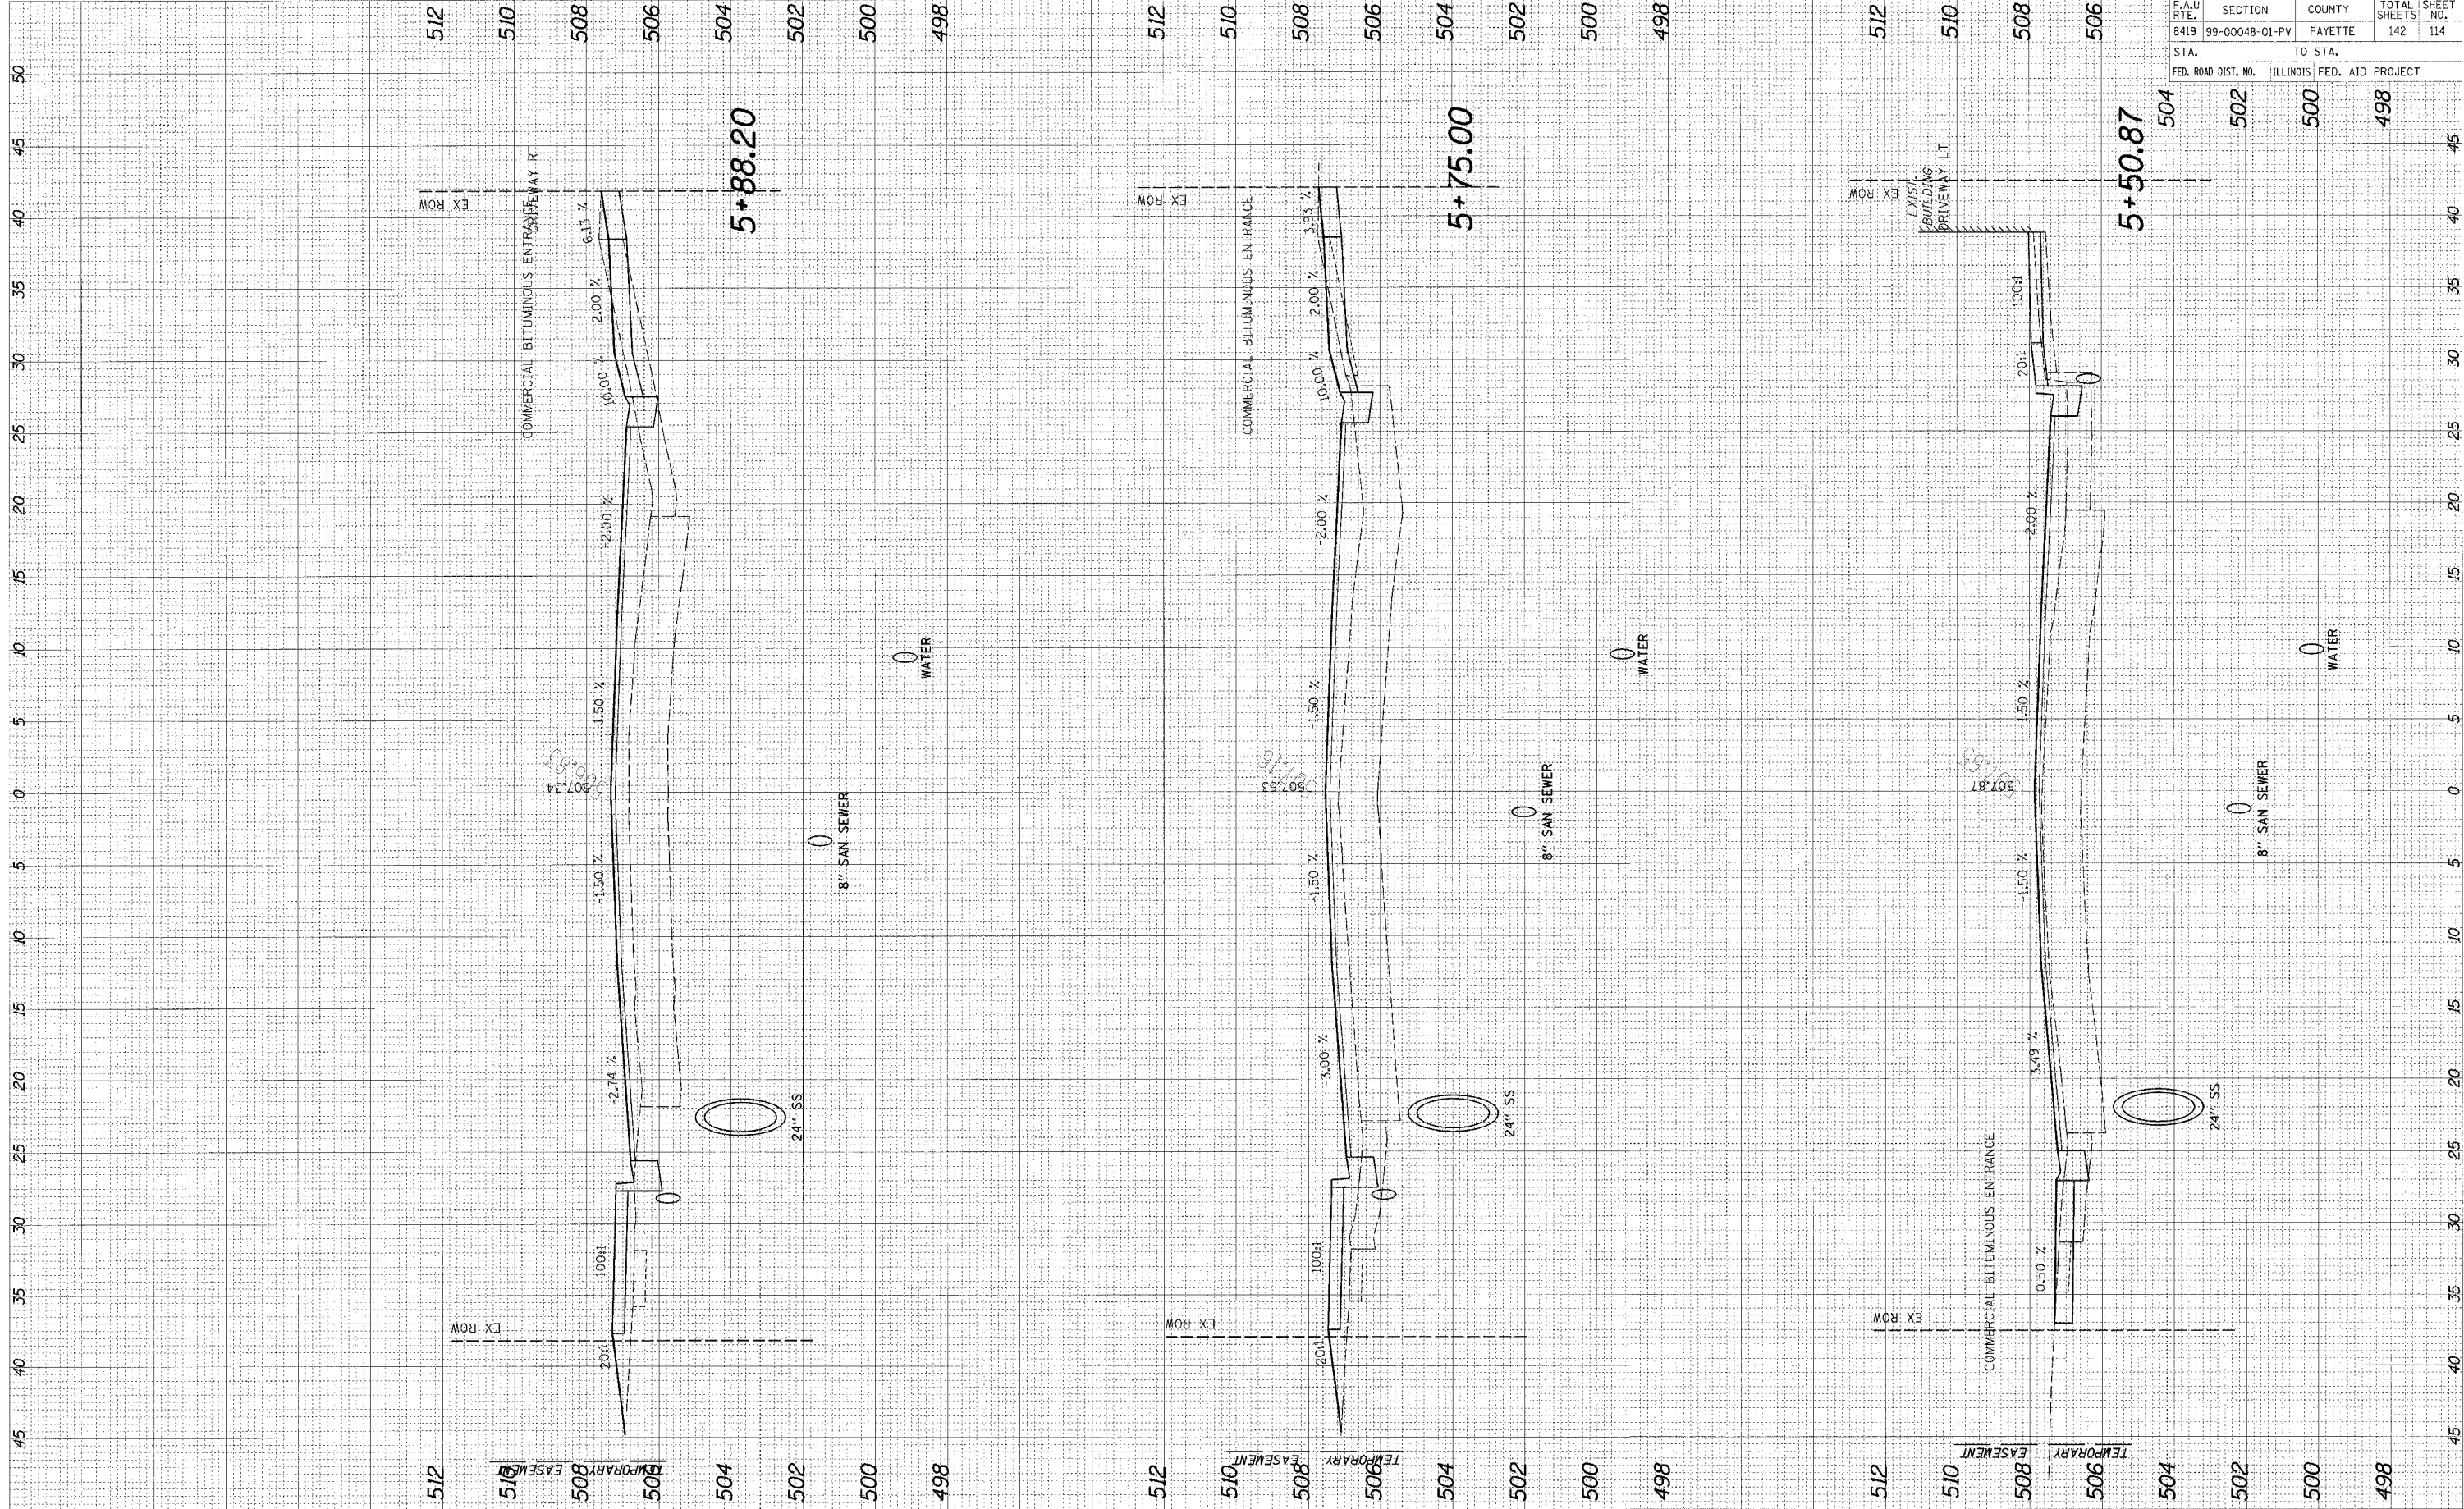

95500

F.A.U. RTE.	SECTION	COUNTY	TOTAL SHEETS	SHEET NO.
B419	99-00048-01-PV	FAYETTE	142	114
STA.	TO STA.			
FED. ROAD DIST. NO.	ILLINOIS FED. AID PROJECT			