


CADD FILE: /4812/As-Built/4812.dgn
 PLOTTED: 01/23/2007

| | | | |
|-----------------|----------|----|------|
| ORIGINAL SURVEY | SURVEYED | BY | DATE |
| NOTE BOOK | PLOTTED | | |
| AREAS CHECKED | DATE | | |
| | | | |

| | | | |
|---------------|----------|----|------|
| FINAL SURVEY | SURVEYED | BY | DATE |
| NOTE BOOK | PLOTTED | | |
| AREAS CHECKED | DATE | | |
| | | | |

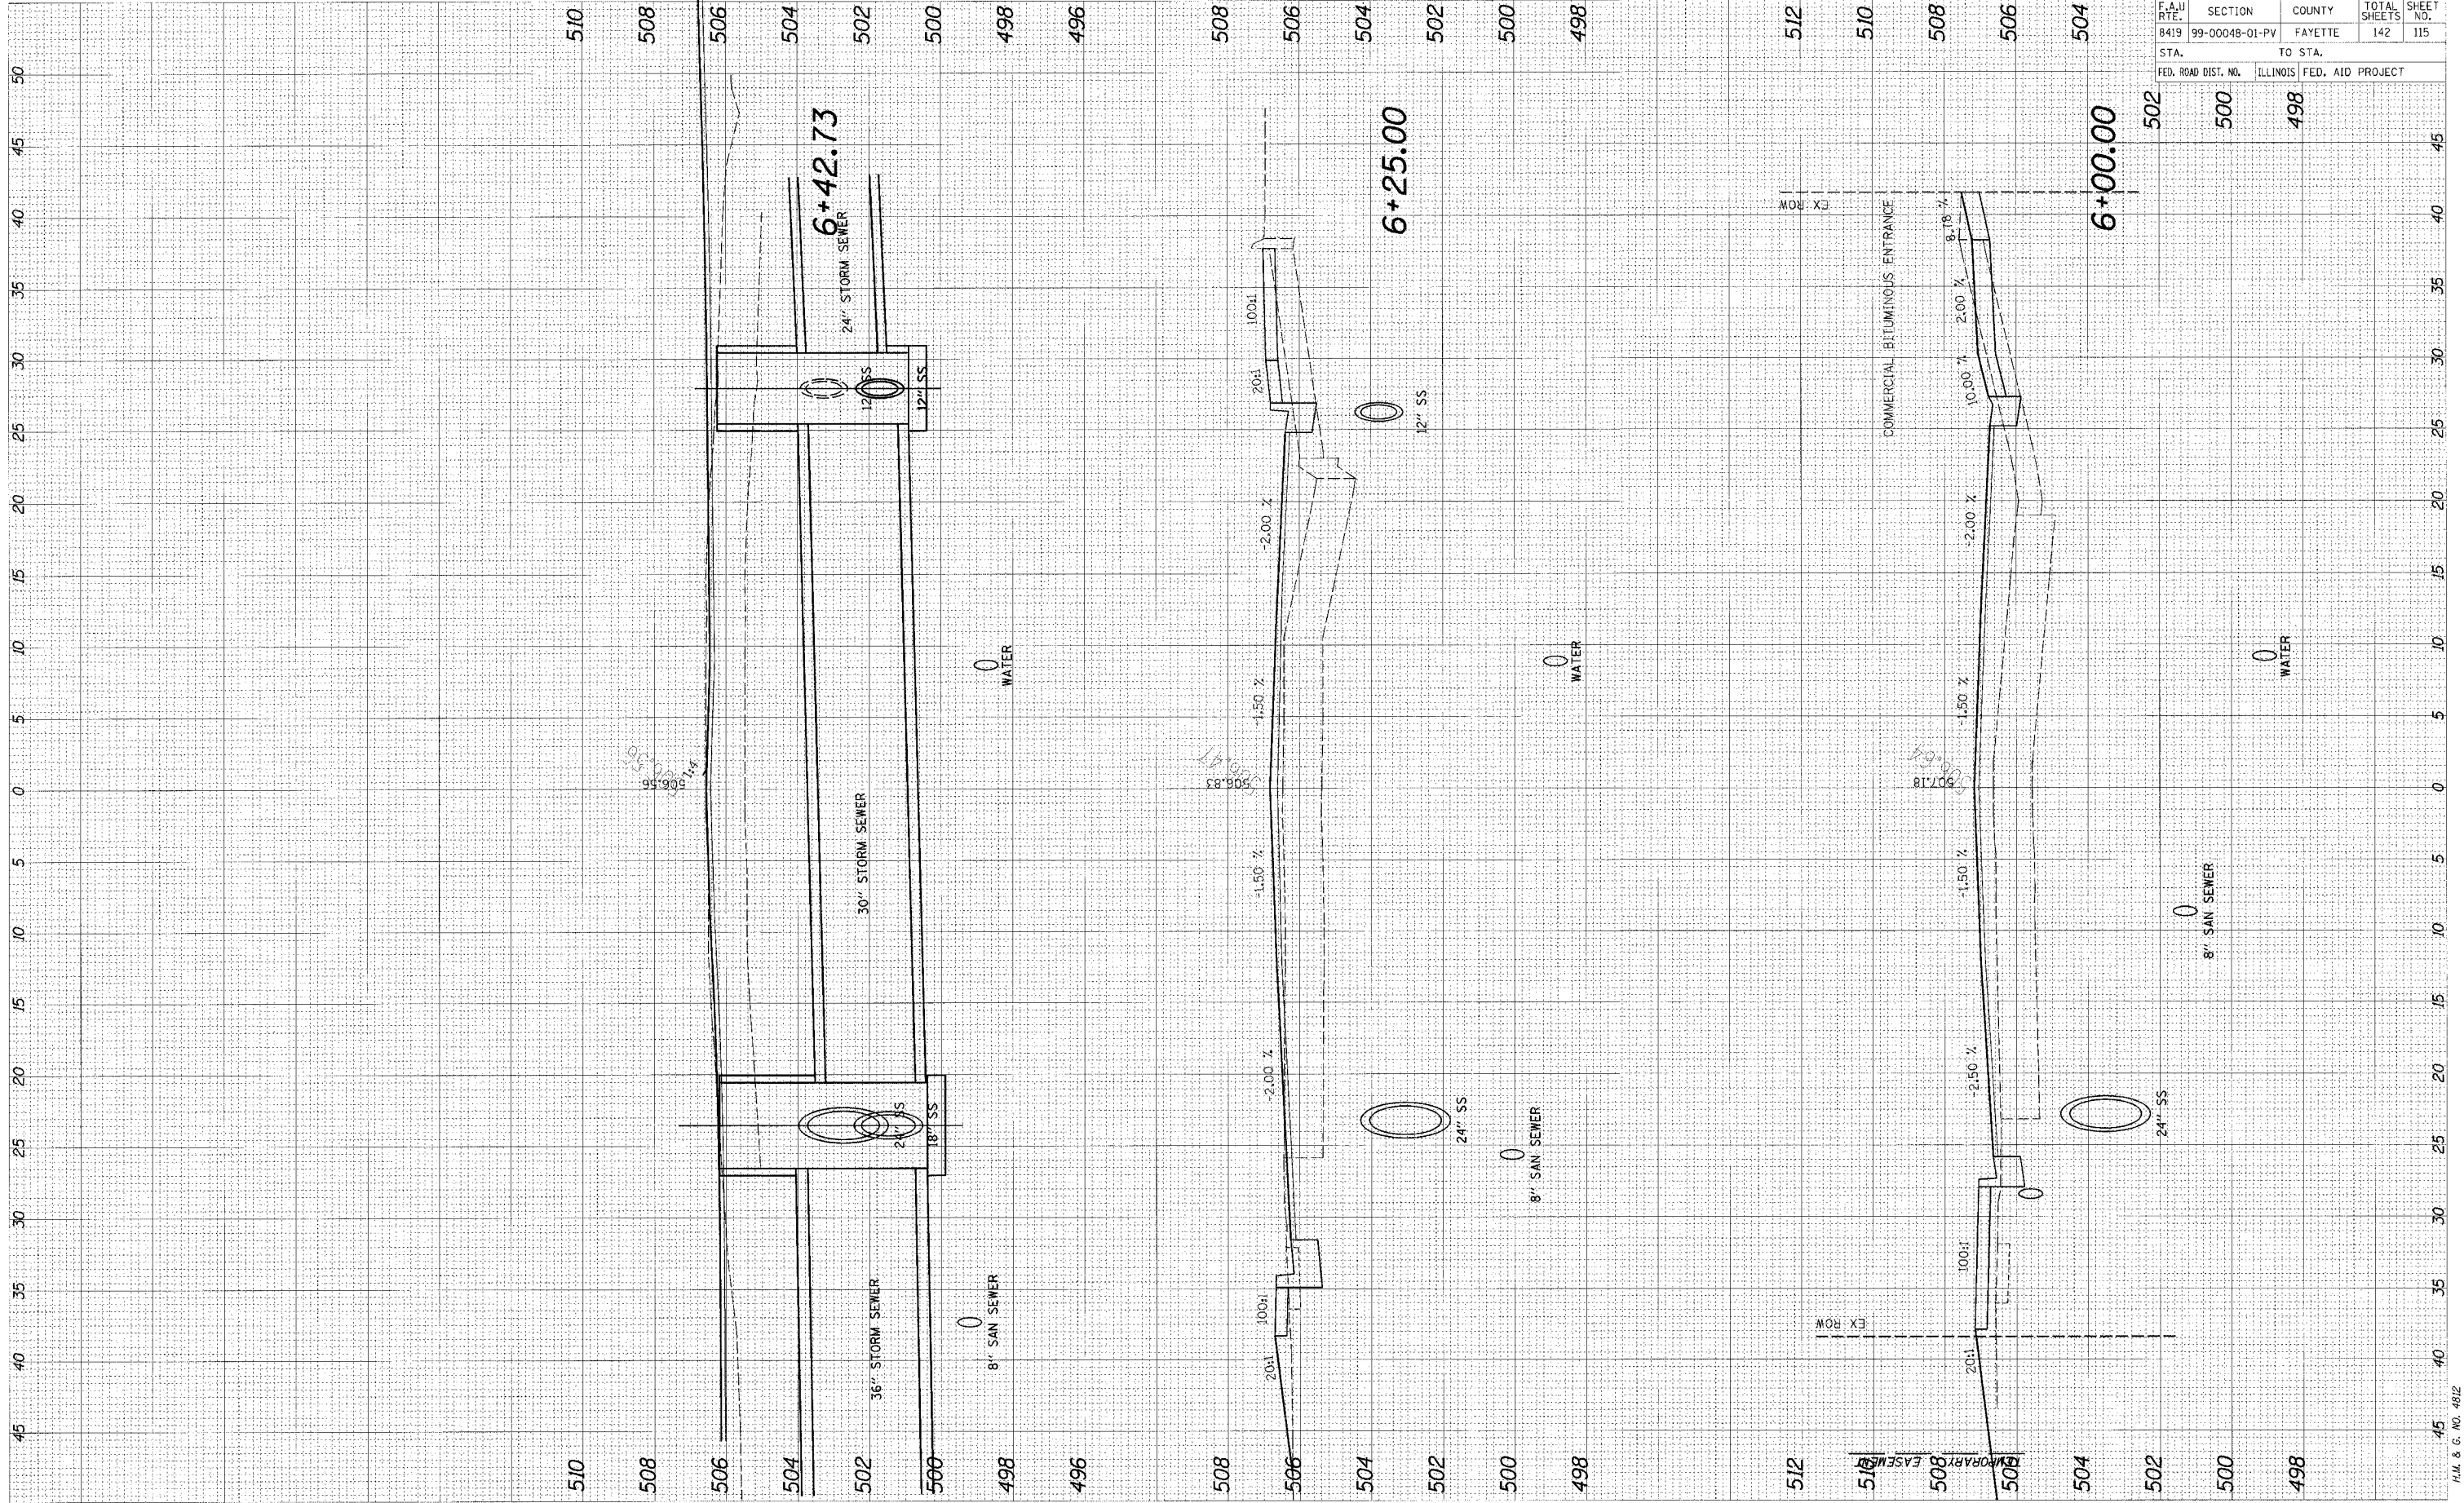

| | | | | | |
|---------------------|---------------------------|---------|--------------|-----------|--|
| 96580 | | | | | |
| F.A.U. RTE. | SECTION | COUNTY | TOTAL SHEETS | SHEET NO. | |
| 8419 | 99-00048-01-PV | FAYETTE | 142 | 115 | |
| STA. TO STA. | | | | | |
| FED. ROAD DIST. NO. | ILLINOIS FED. AID PROJECT | | | | |
| 502 | 500 | 498 | | | |