


CADD FILE: /4612/as\_bolletfr.dgn  
 PLOTTED: 01/23/2007

ORIGINAL SURVEY	DATE
SURVEY	
PLOTTED	
NOTE BOOK	
AREAS CHECKED	

FINAL SURVEY	DATE
SURVEY	
PLOTTED	
NOTE BOOK	
AREAS CHECKED	

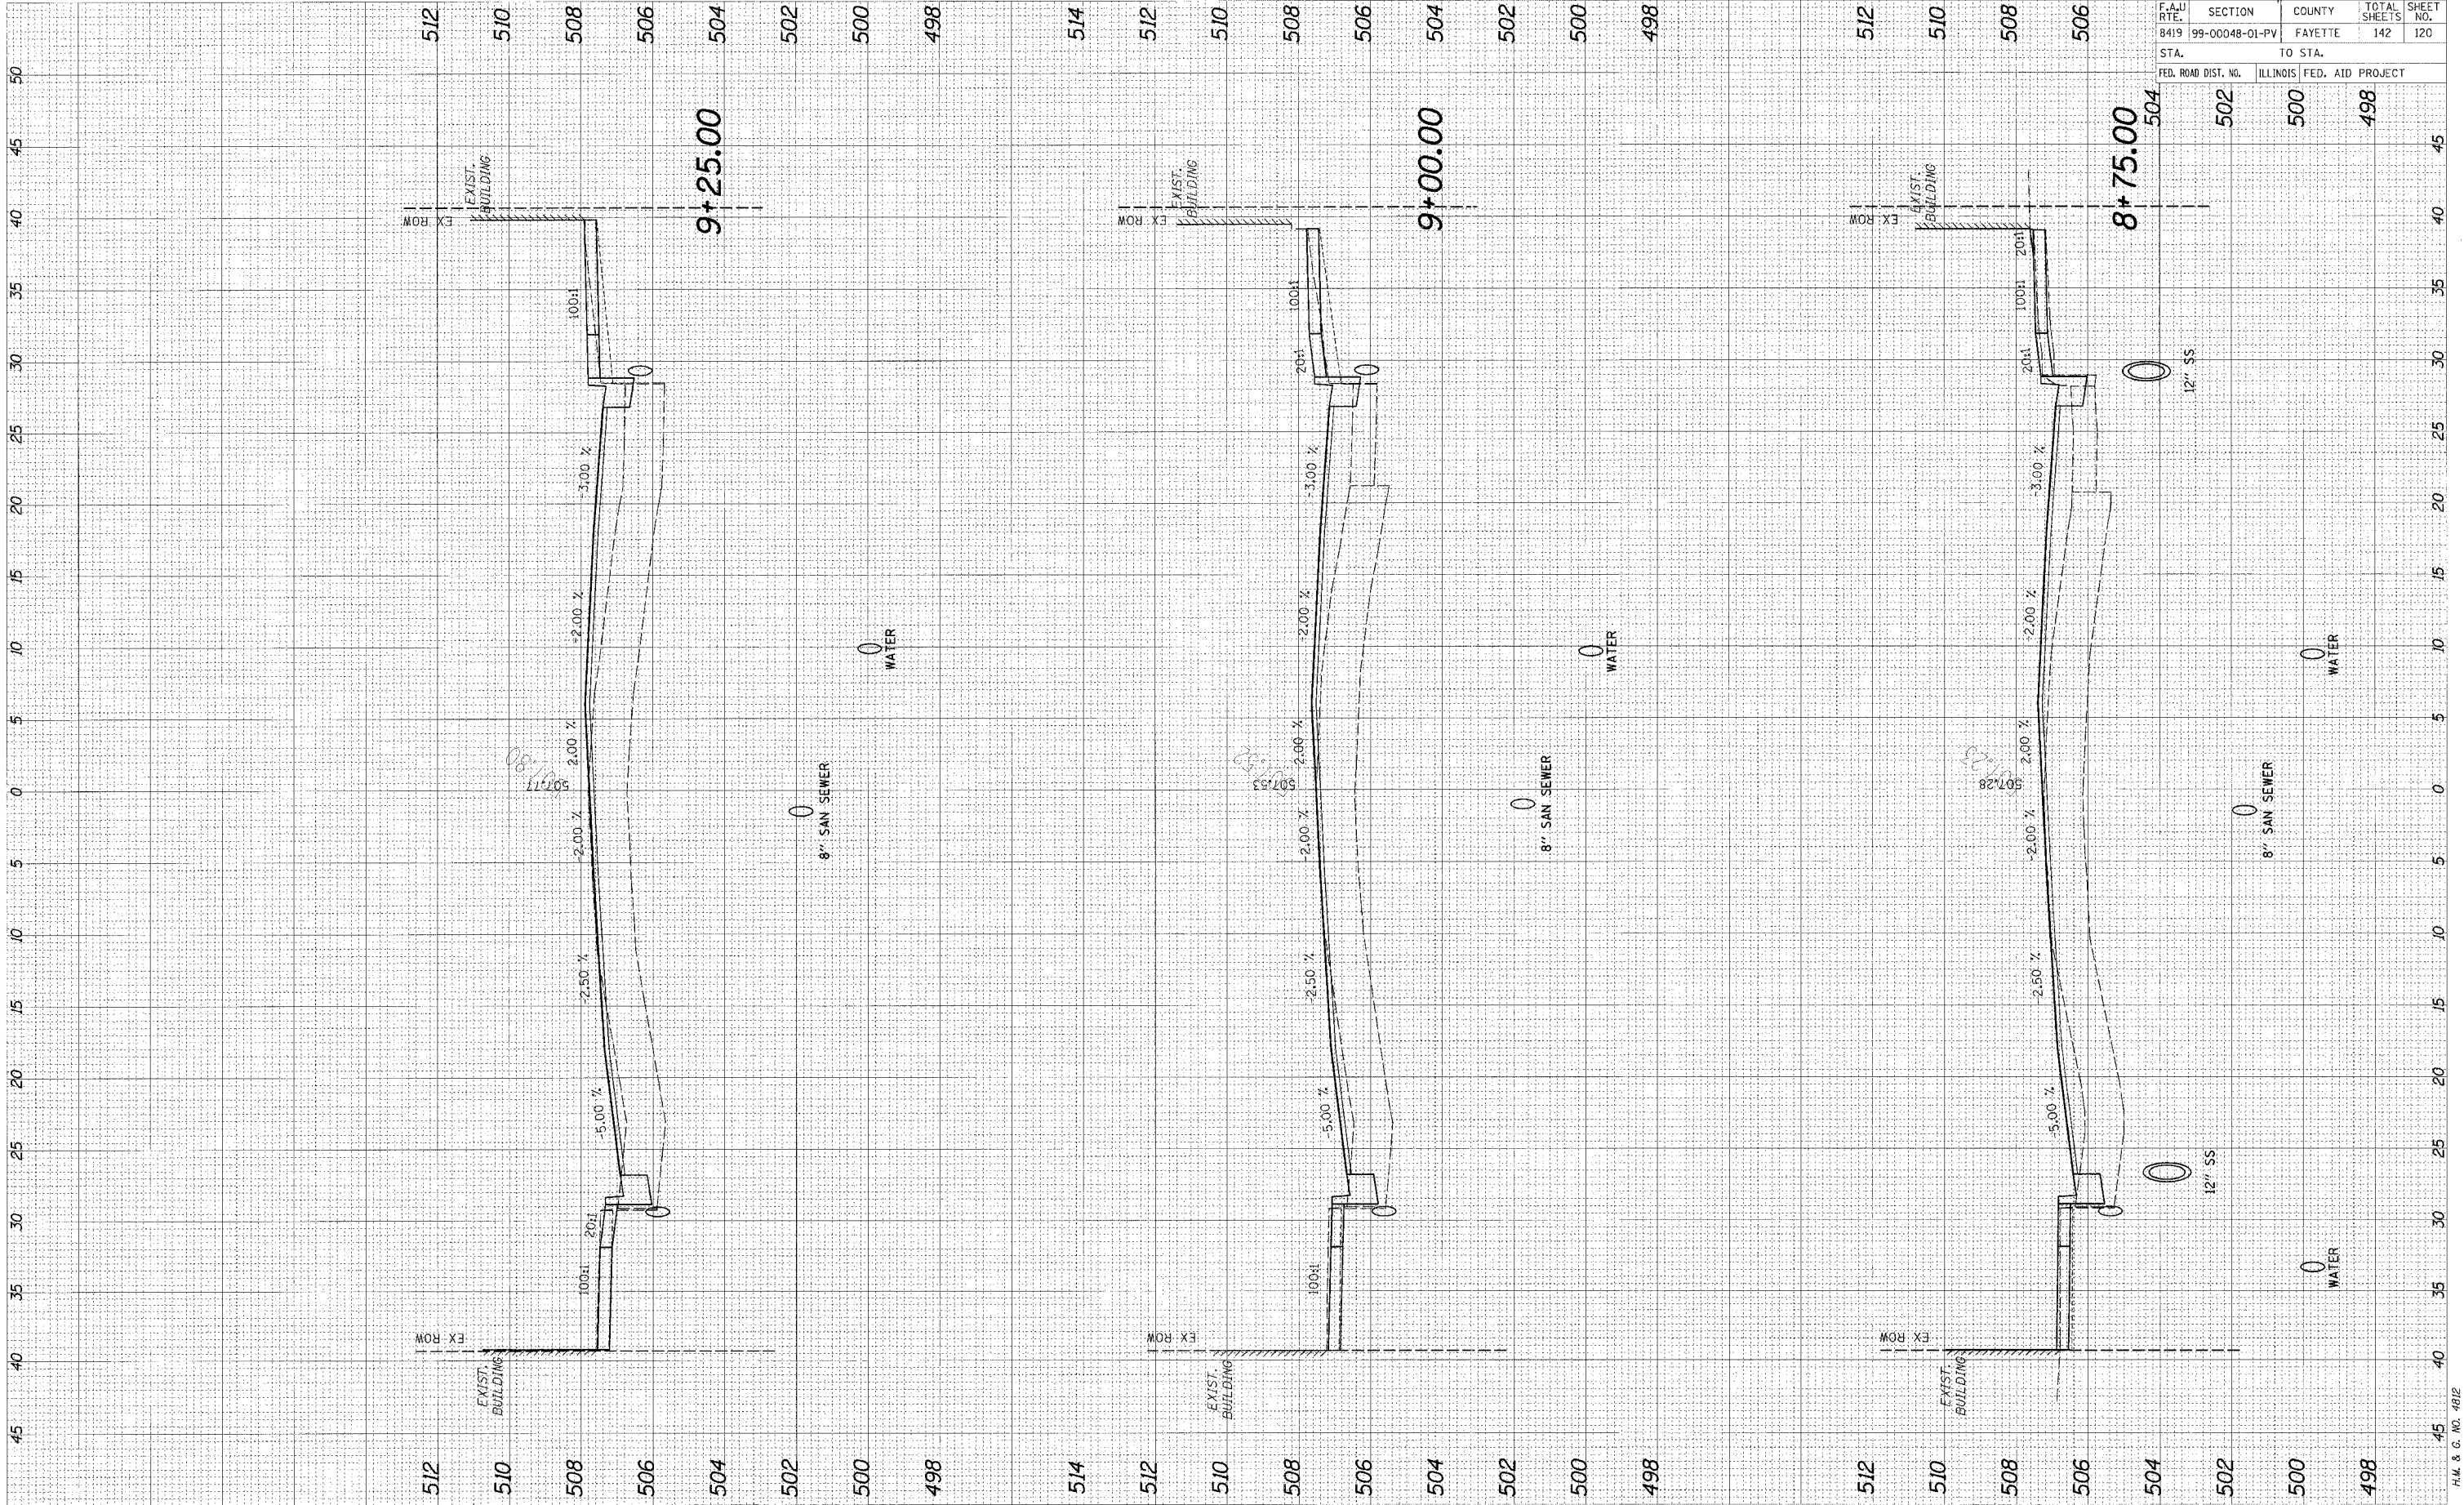

95500

F.A.U. RTE.	SECTION	COUNTY	TOTAL SHEETS	SHEET NO.
8419	99-00048-01-PV	FAYETTE	142	120
STA.		TO STA.		
FED. ROAD DIST. NO.	ILLINOIS FED. AID PROJECT			