


CADD FILE: /4812/ks-Gallatin.dgn
 PLOTTED: 01/23/2007

ORIGINAL SURVEY: _____
 SURVEY: _____
 PLOTTED: _____
 NOTE BOOK: _____
 DATE: _____
 AREAS CHECKED: _____

FINAL SURVEY: _____
 SURVEY: _____
 PLOTTED: _____
 NOTE BOOK: _____
 DATE: _____
 AREAS CHECKED: _____

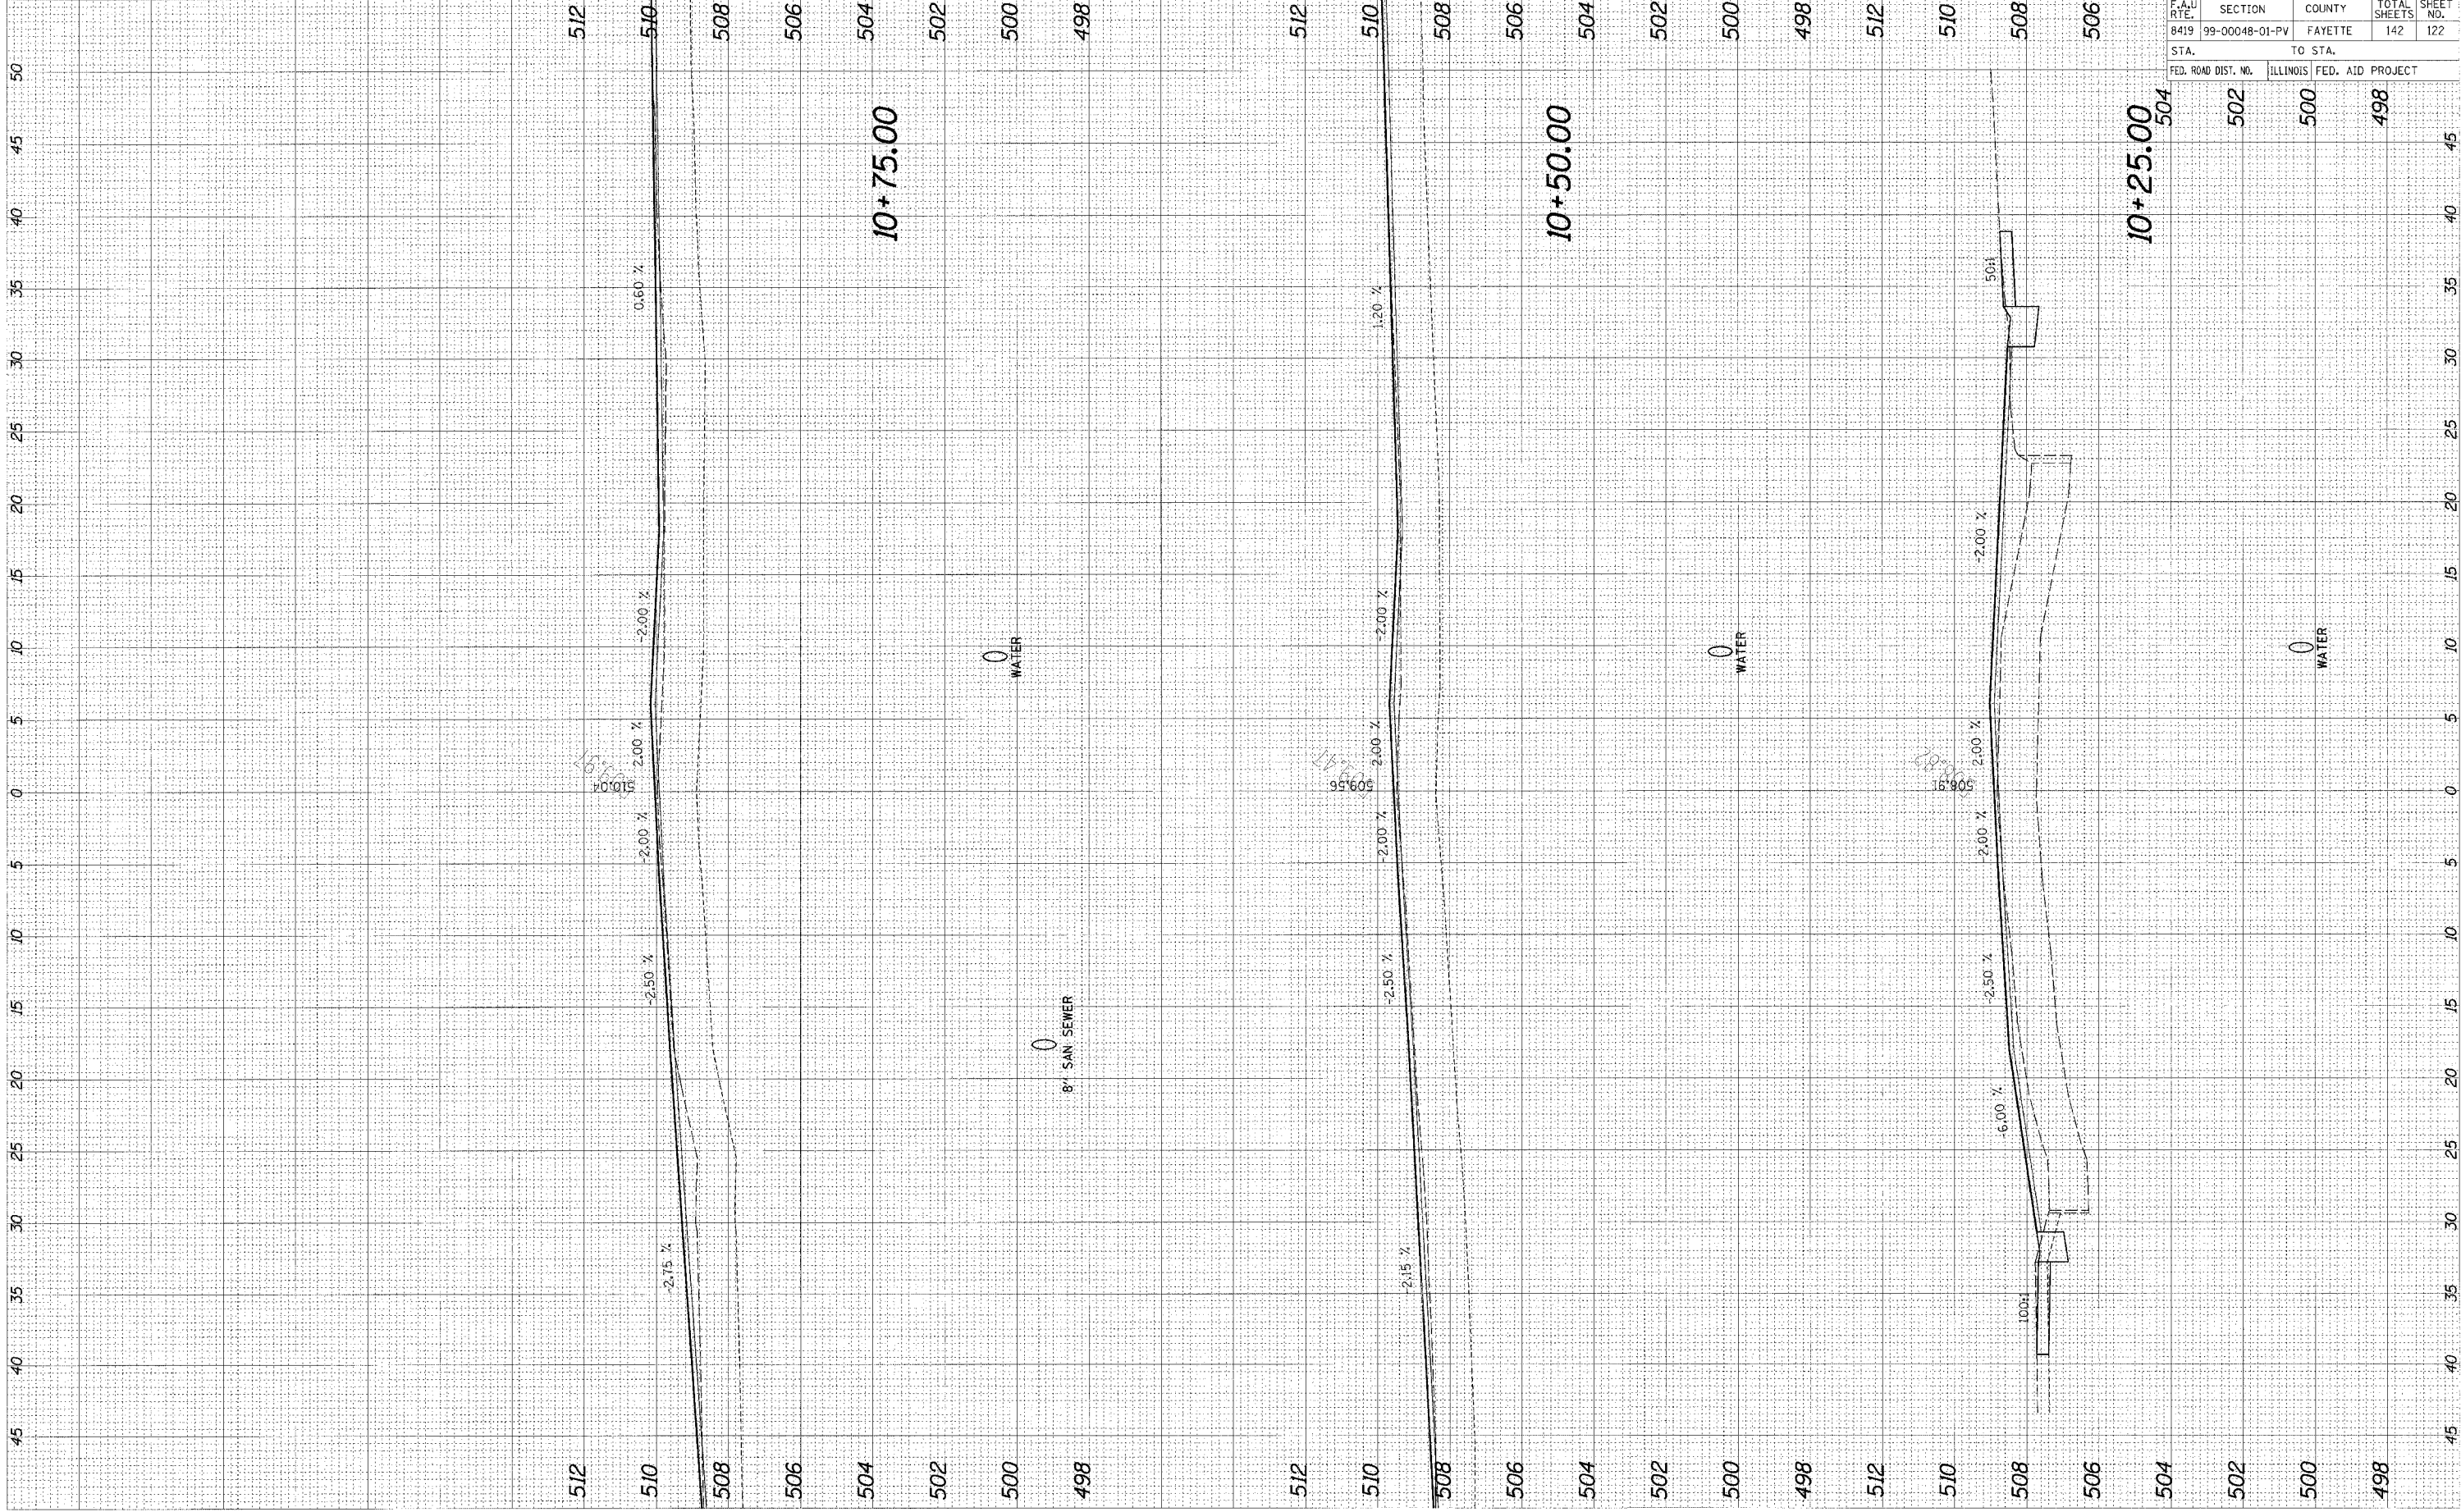

F.A.U. RTE.	SECTION	COUNTY	TOTAL SHEETS	SHEET NO.
8419	99-00048-01-PV	FAYETTE	142	122

STA.	TO STA.
10+35	10+45

FED. ROAD DIST. NO.	ILLINOIS FED. AID PROJECT
502	500

95500