


CADD FILE: /4812/as_Genlntfr.dgn
 PLOTTED: 01/23/2007

ORIGINAL SURVEY	SURVEYED	DATE
NOTE BOOK	PLOTTED	DATE
NO.	AREAS CHECKED	

FINAL SURVEY	SURVEYED	DATE
NOTE BOOK	PLOTTED	DATE
NO.	AREAS CHECKED	

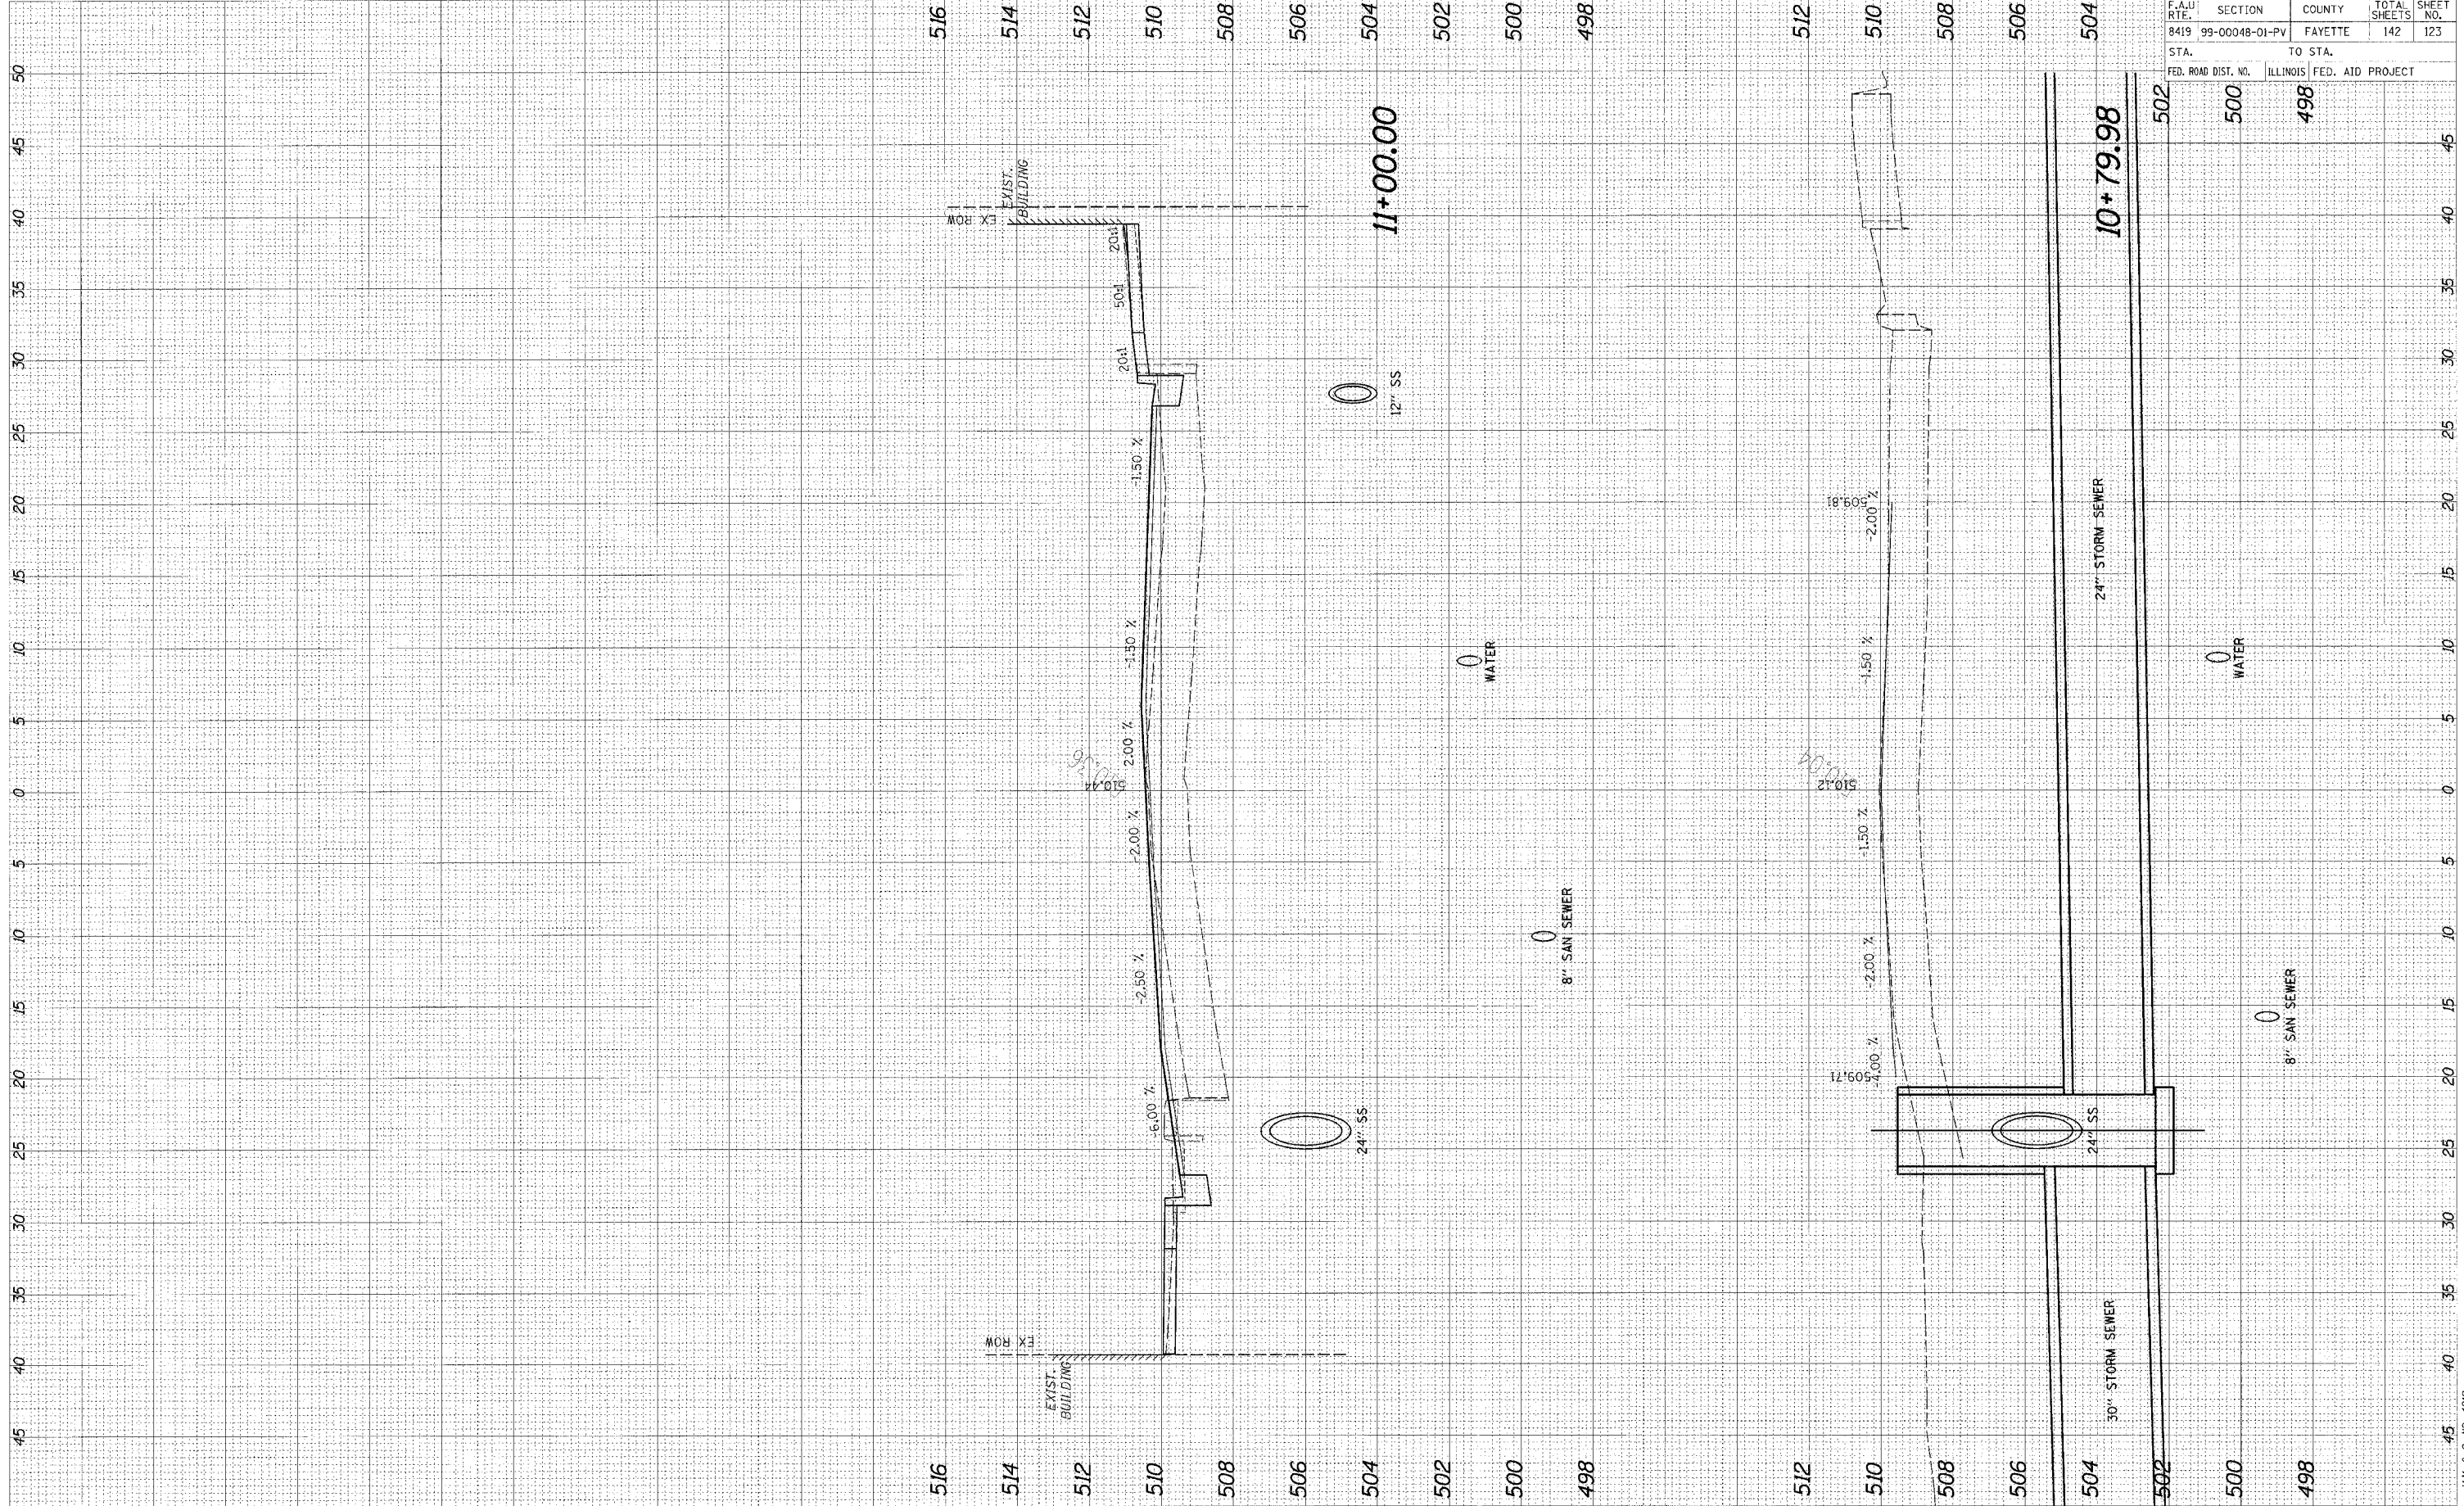

96500

F.A.U. RTE.	SECTION	COUNTY	TOTAL SHEETS	SHEET NO.
8419	99-00048-01-PV	FAYETTE	142	123
STA.		TO STA.		
FED. ROAD DIST. NO.	ILLINOIS FED. AID PROJECT			