


CADD FILE: /4812/ks-GallierH-F.dgn
 PLOTTED: 01/23/2007

ORIGINAL SURVEY	SURVEYED	BY	DATE
NOTY BOOK	PLOTTED		
NO.	AREAS CHECKED		

FINAL SURVEY	SURVEYED	BY	DATE
NOTY BOOK	PLOTTED		
NO.	AREAS CHECKED		

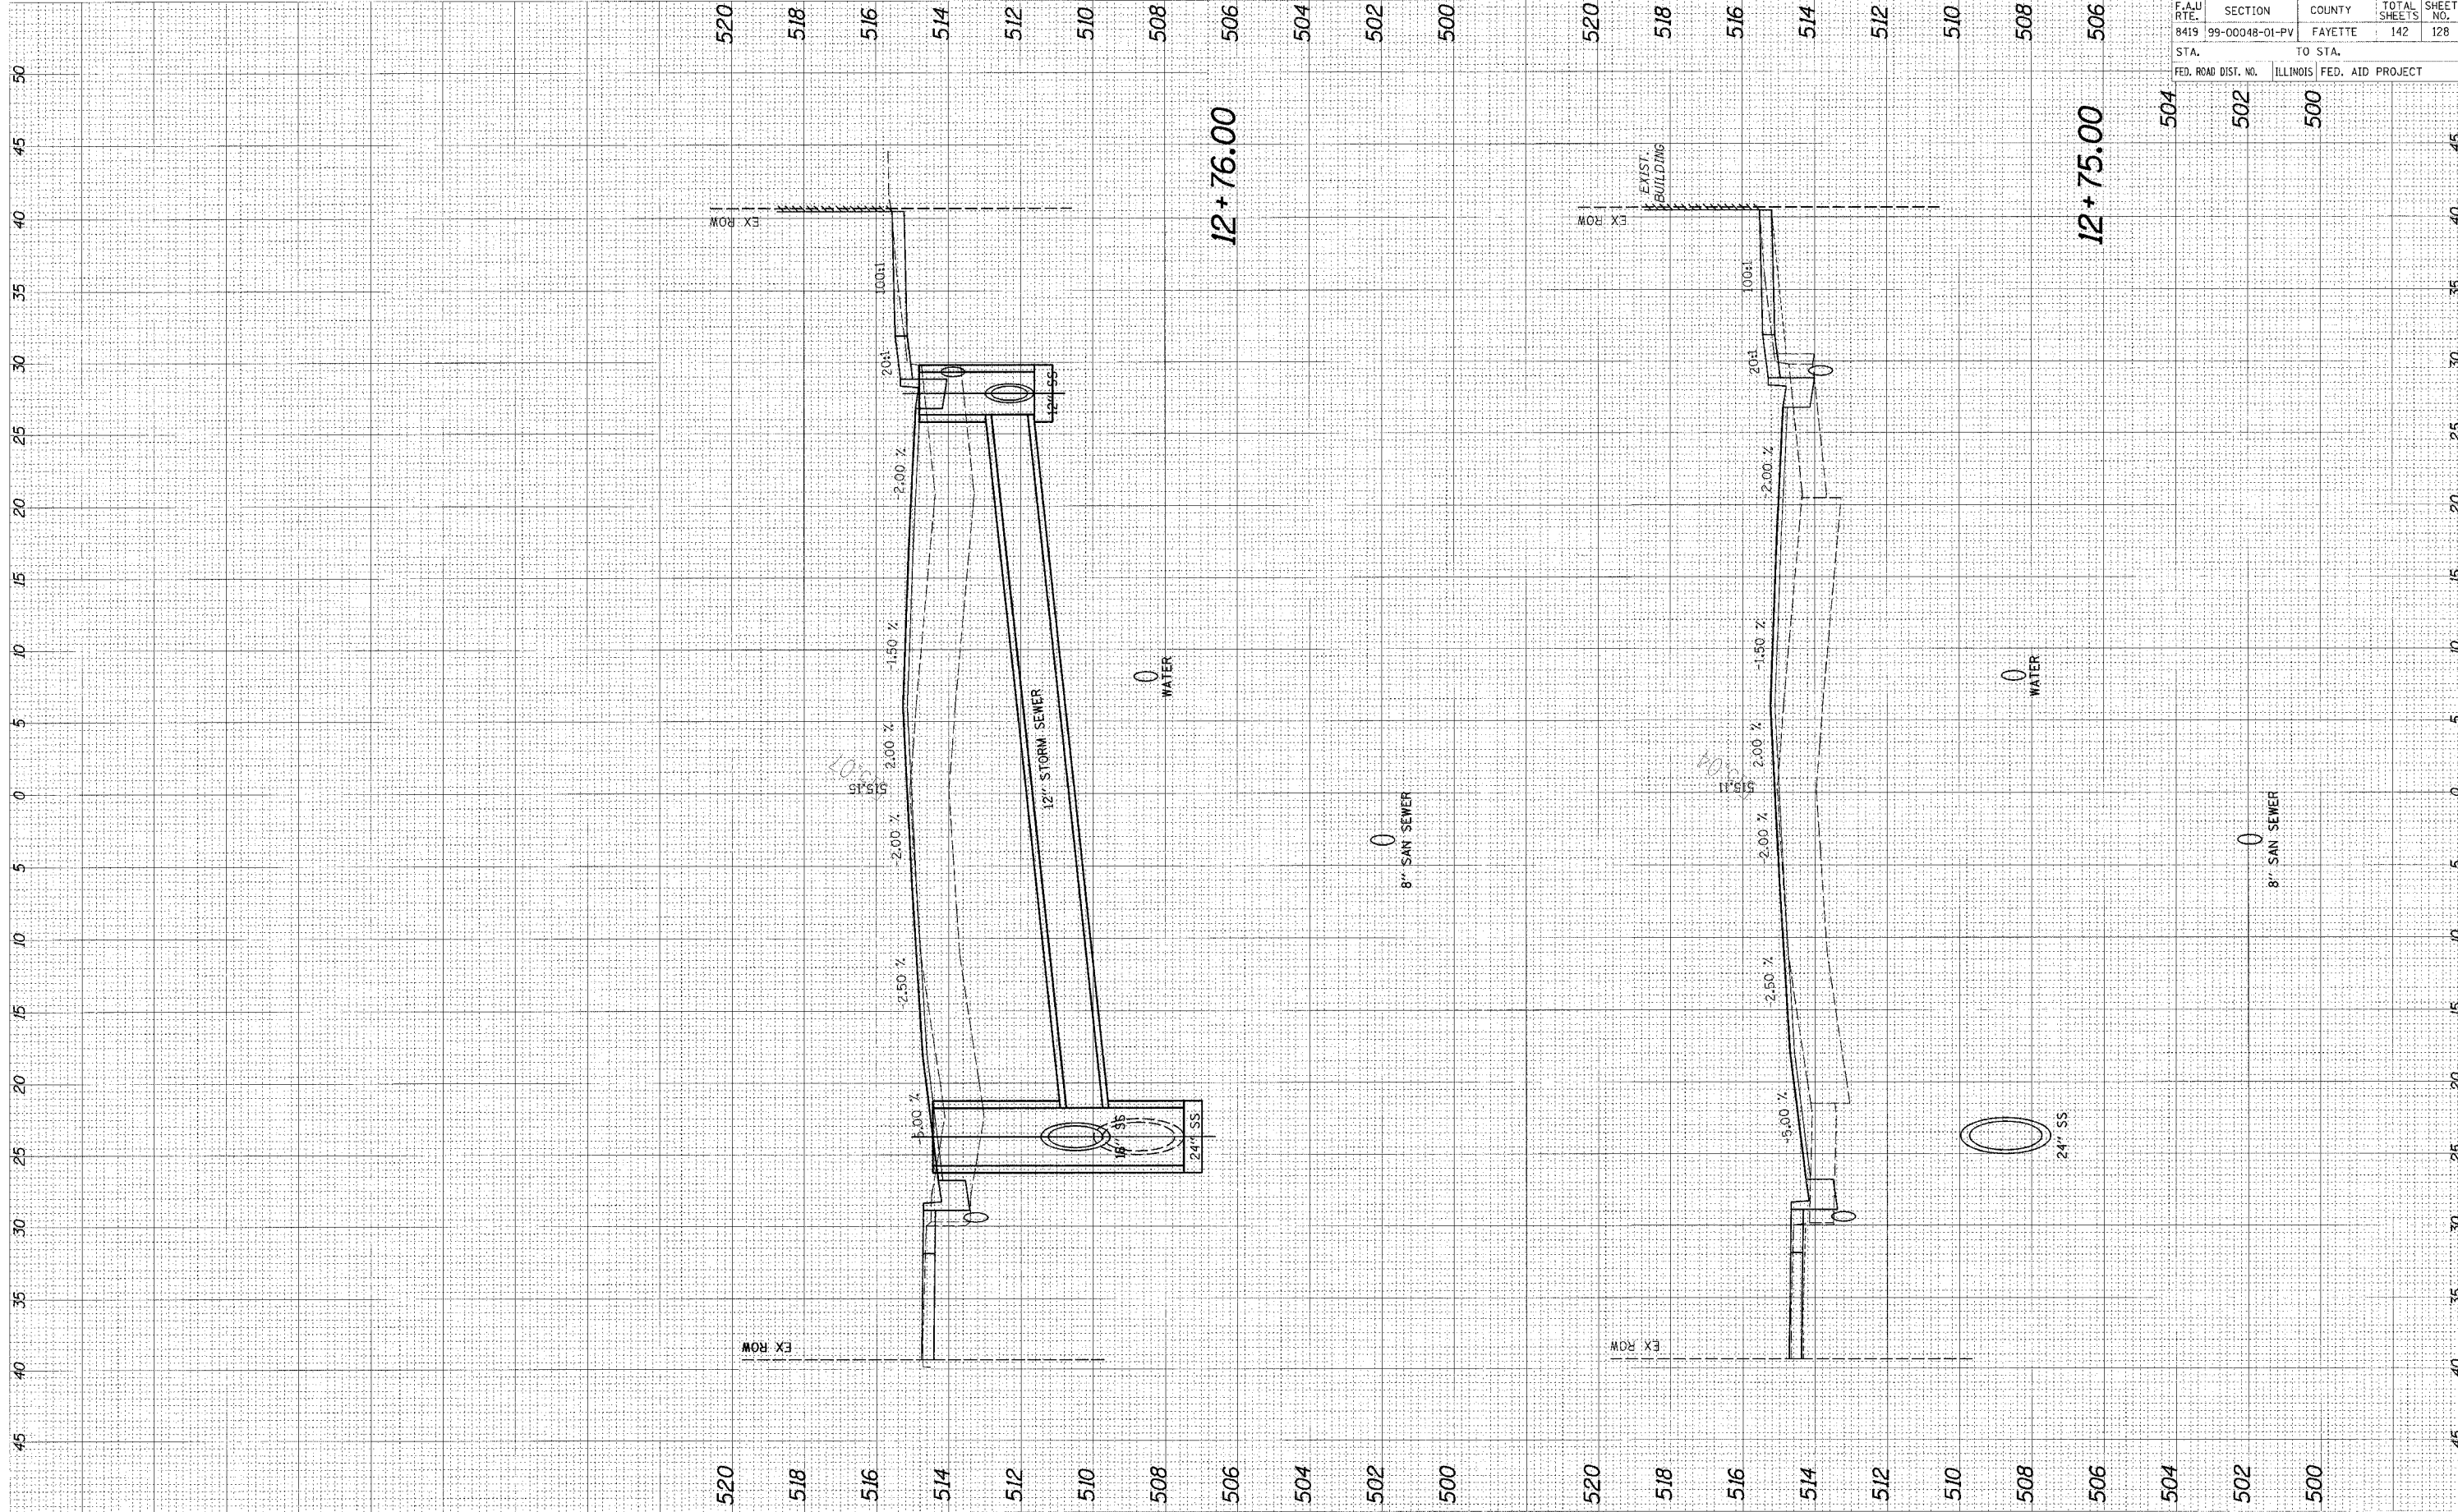

F.A.U. RTE.	SECTION	COUNTY	TOTAL SHEETS	SHEET NO.
8419	99-00048-01-PV	FAYETTE	142	128
STA.	TO STA.			
FED. ROAD DIST. NO.	ILLINOIS FED. AID PROJECT			

96500

12 + 75.00

12 + 76.00