


CADD FILE: /4812/Ks_Goldhirf.dgn
 PLOTTED: 01/23/2007

DATE	BY	REVISION

DATE	BY	REVISION

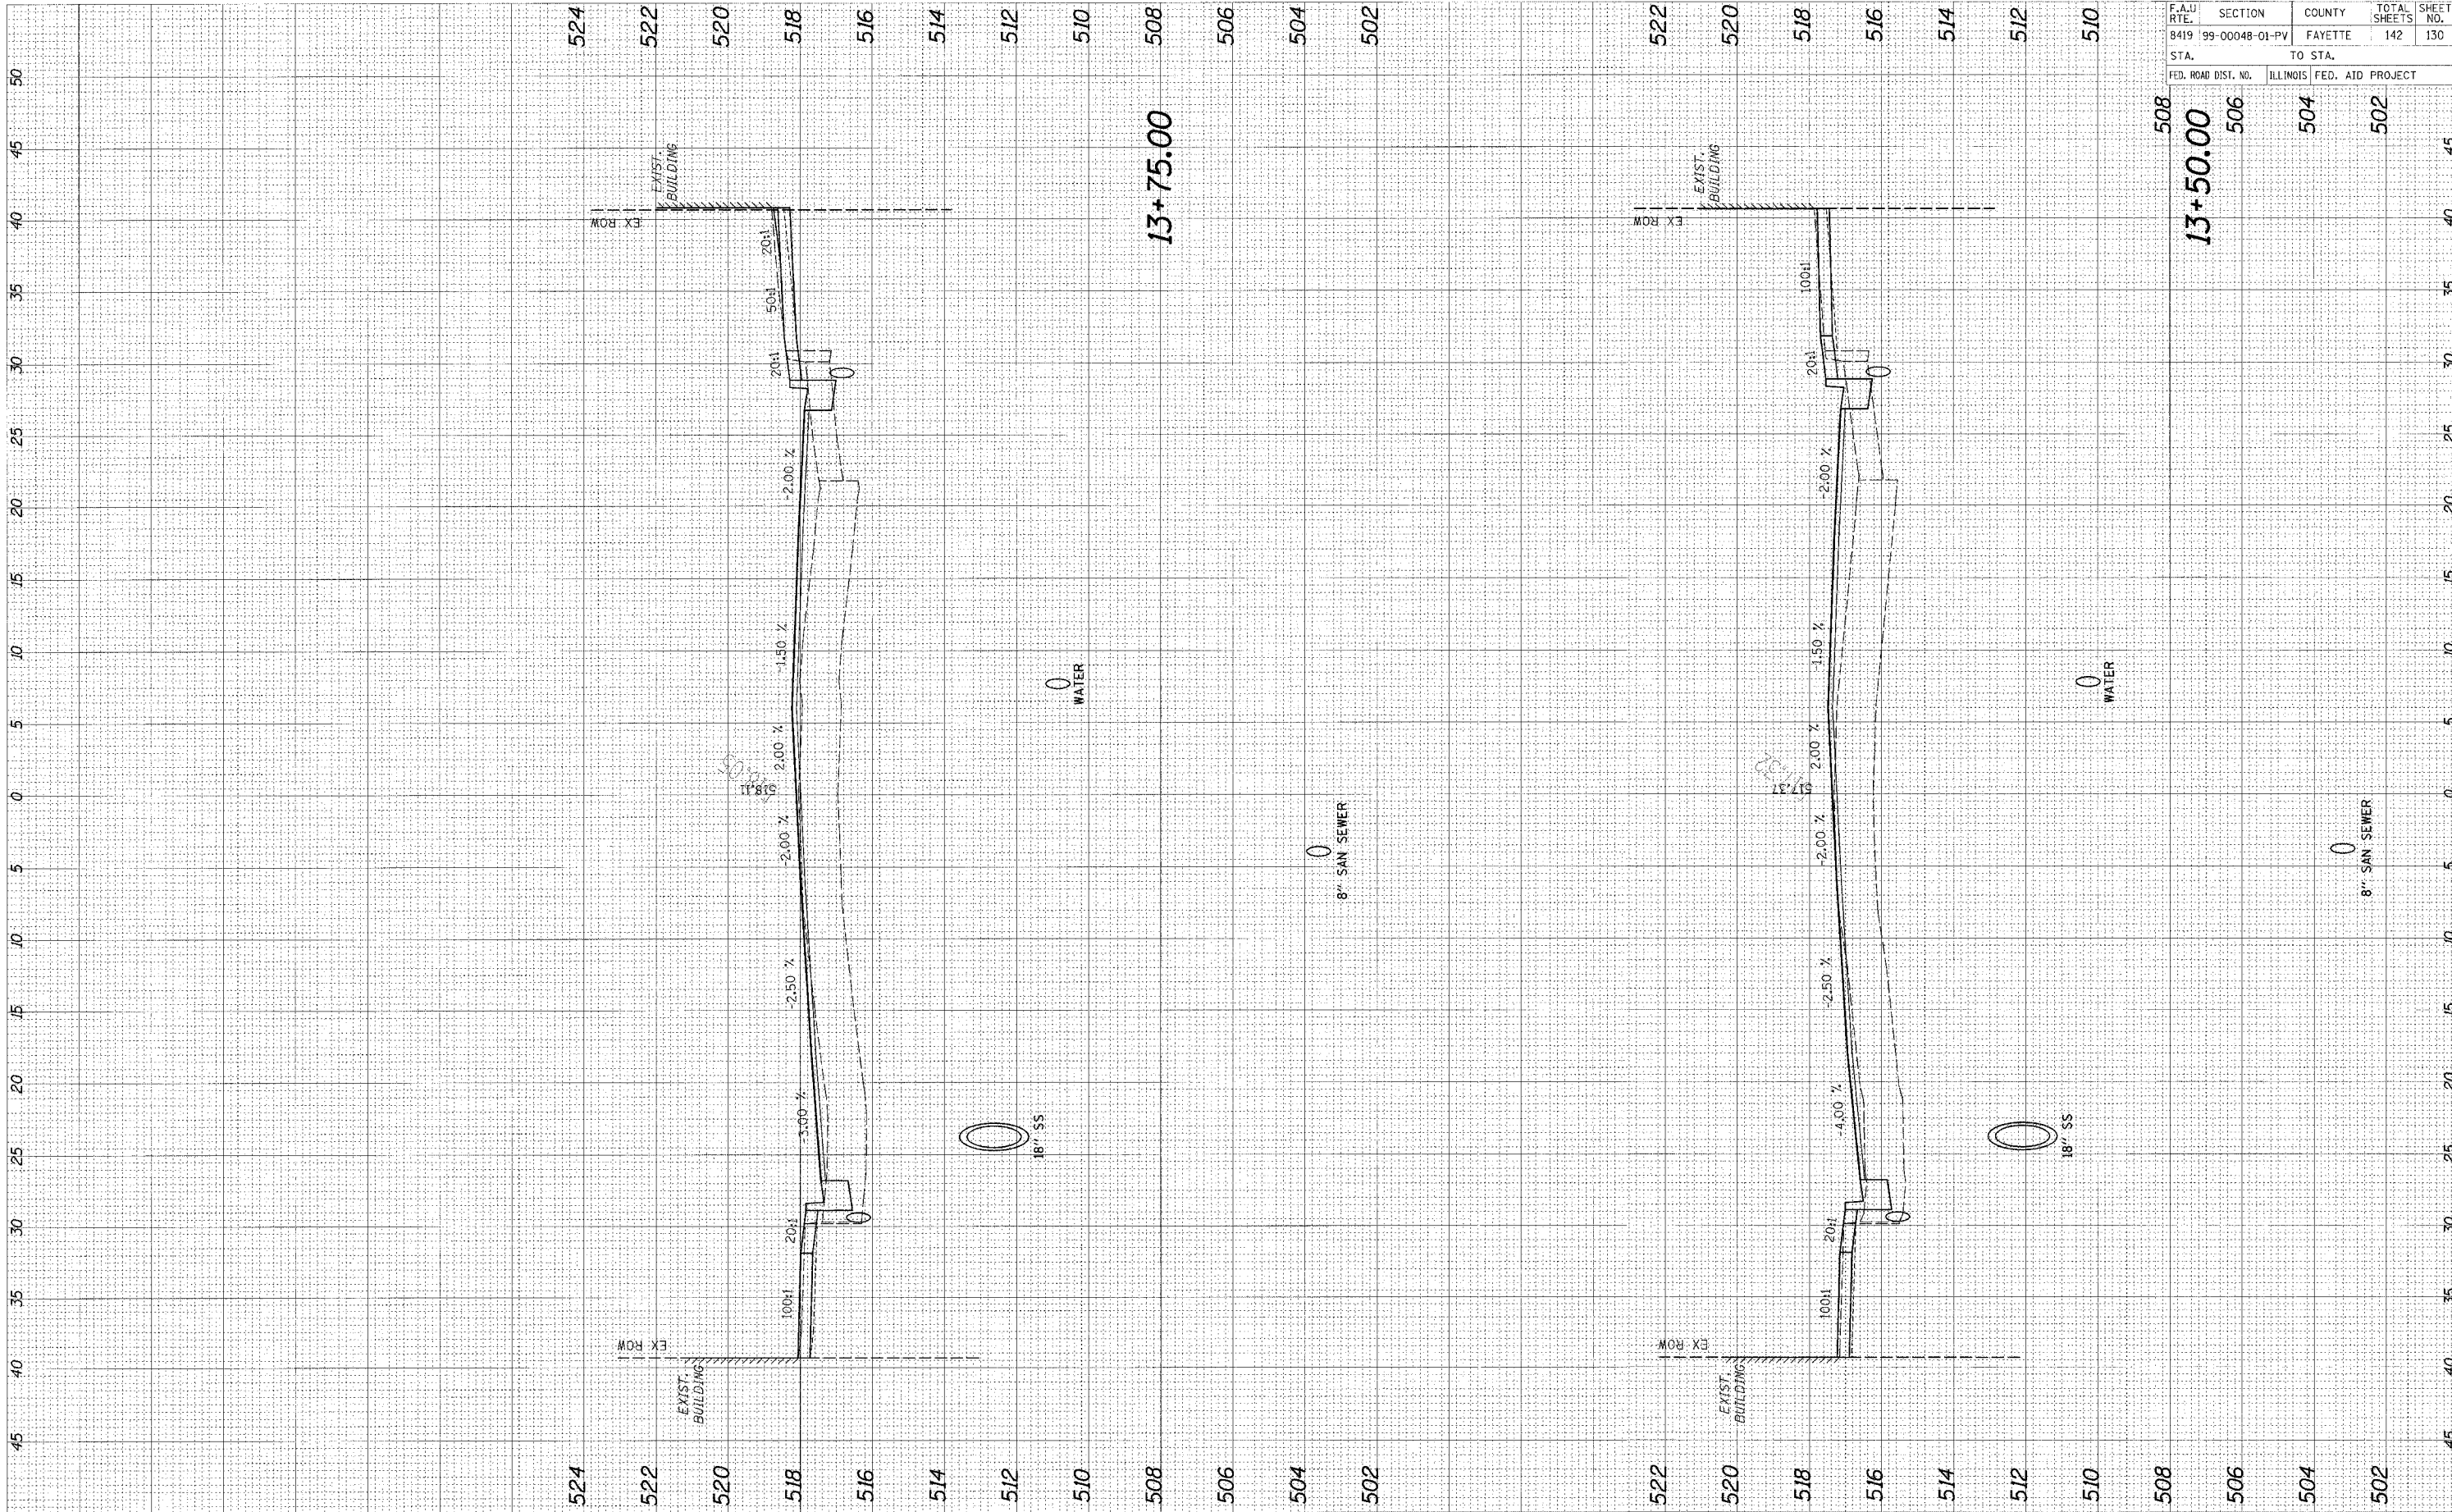

95500

F.A.U. RTE.	SECTION	COUNTY	TOTAL SHEETS	SHEET NO.
8419	99-00048-01-PV	FAYETTE	142	130

STA.	TO STA.
508	502

FED. ROAD DIST. NO.	ILLINOIS FED. AID PROJECT
508	506
504	504
502	502