


CADD FILE: /4812/As_GenInfo.dgn
 PLOTTED: 01/23/2007

| | | |
|-----------------|-----------|---------|
| ORIGINAL SURVEY | SUBMITTED | DATE |
| NOTE BOOK | PLOTTED | |
| NO. | AREA | CHECKED |

| | | |
|--------------|-----------|---------|
| FINAL SURVEY | SUBMITTED | DATE |
| NOTE BOOK | PLOTTED | |
| NO. | AREA | CHECKED |

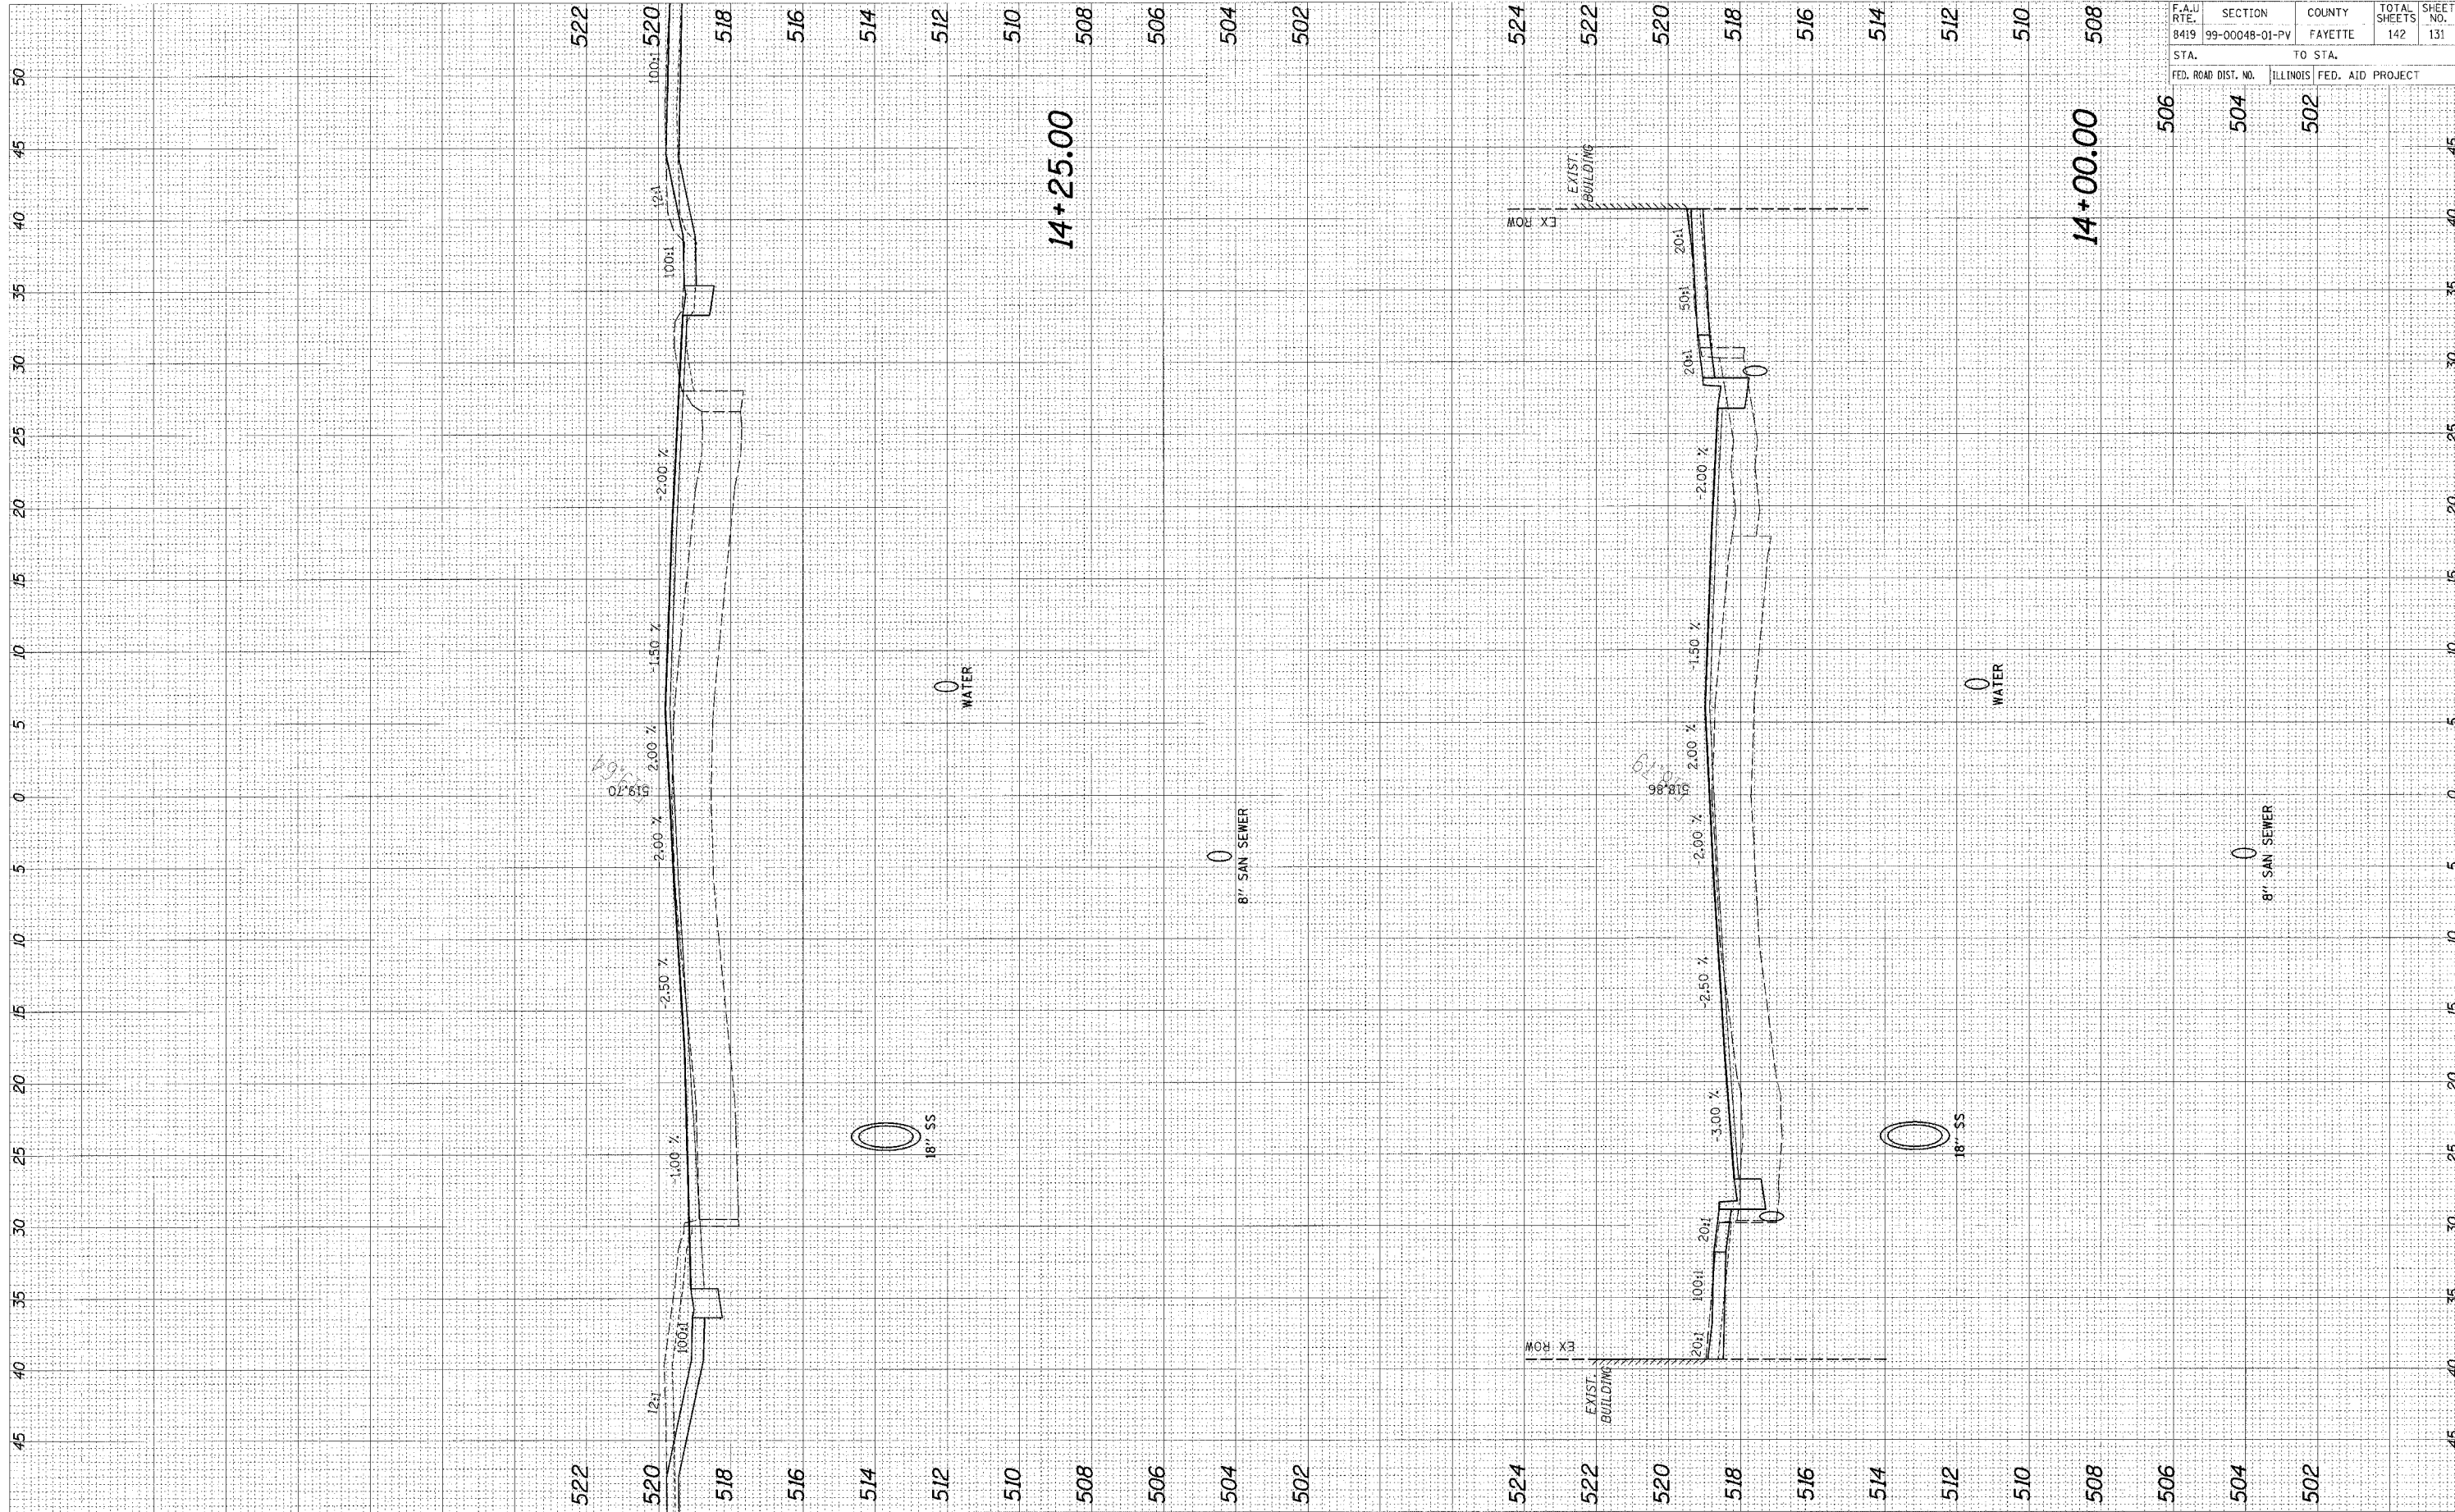

95500

| | | | | |
|---------------------|---------------------------|---------|--------------|-----------|
| F.A.U. RTE. | SECTION | COUNTY | TOTAL SHEETS | SHEET NO. |
| 8419 | 99-00048-01-PV | FAYETTE | 142 | 131 |
| STA. | | TO STA. | | |
| FED. ROAD DIST. NO. | ILLINOIS FED. AID PROJECT | | | |
| 506 | 504 | 502 | | |