


CADD FILE: /4812/ks/0411hrf.dgn  
 PLOTTED: 01/23/2007

ORIGINAL SURVEY	SURVEY	DATE
NO. & BOOK	PLOTTED	
AREAS CHECKED	DATE	

FINAL SUPPLY	NO. & BOOK	DATE
NO. & BOOK	PLOTTED	
AREAS CHECKED	DATE	

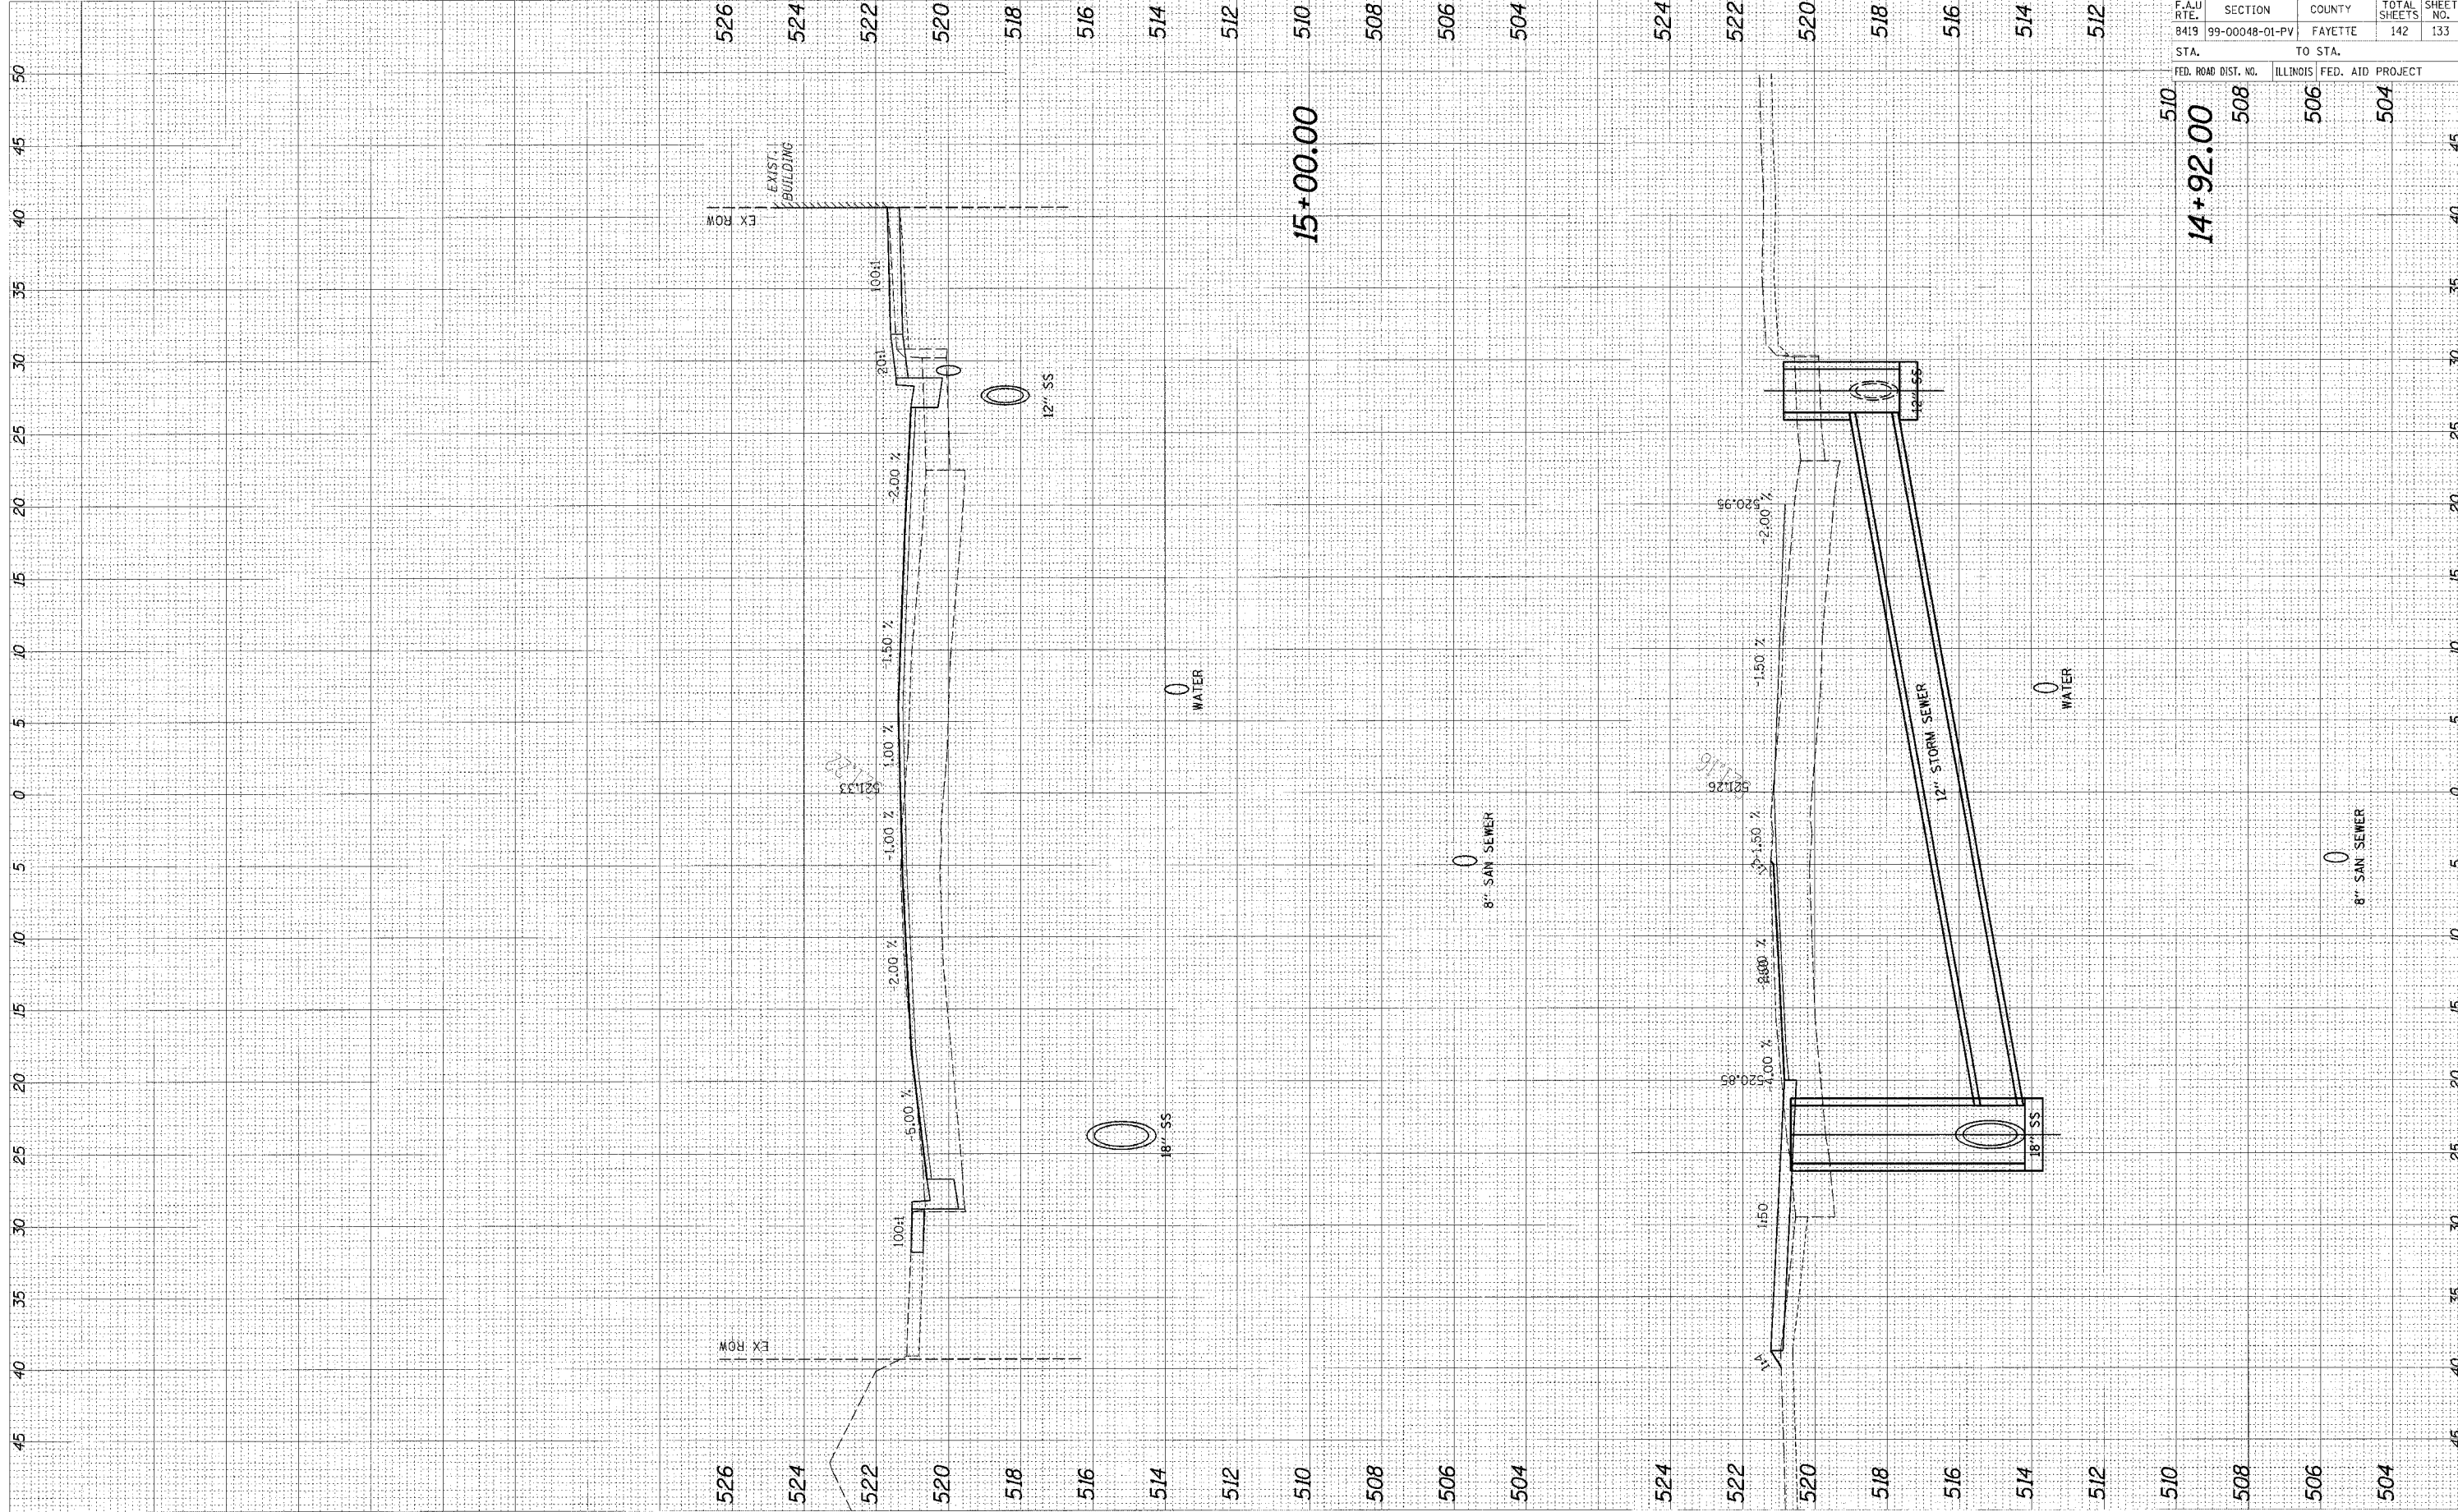

95500

F.A.U. RTE.	SECTION	COUNTY	TOTAL SHEETS	SHEET NO.
8419	99-00048-01-PV	FAYETTE	142	133
STA.	TO STA.			
FED. ROAD DIST. NO.	ILLINOIS FED. AID PROJECT			
510	14+92.00	508	506	504